


100
0 10
A1

DO NOT SCALE

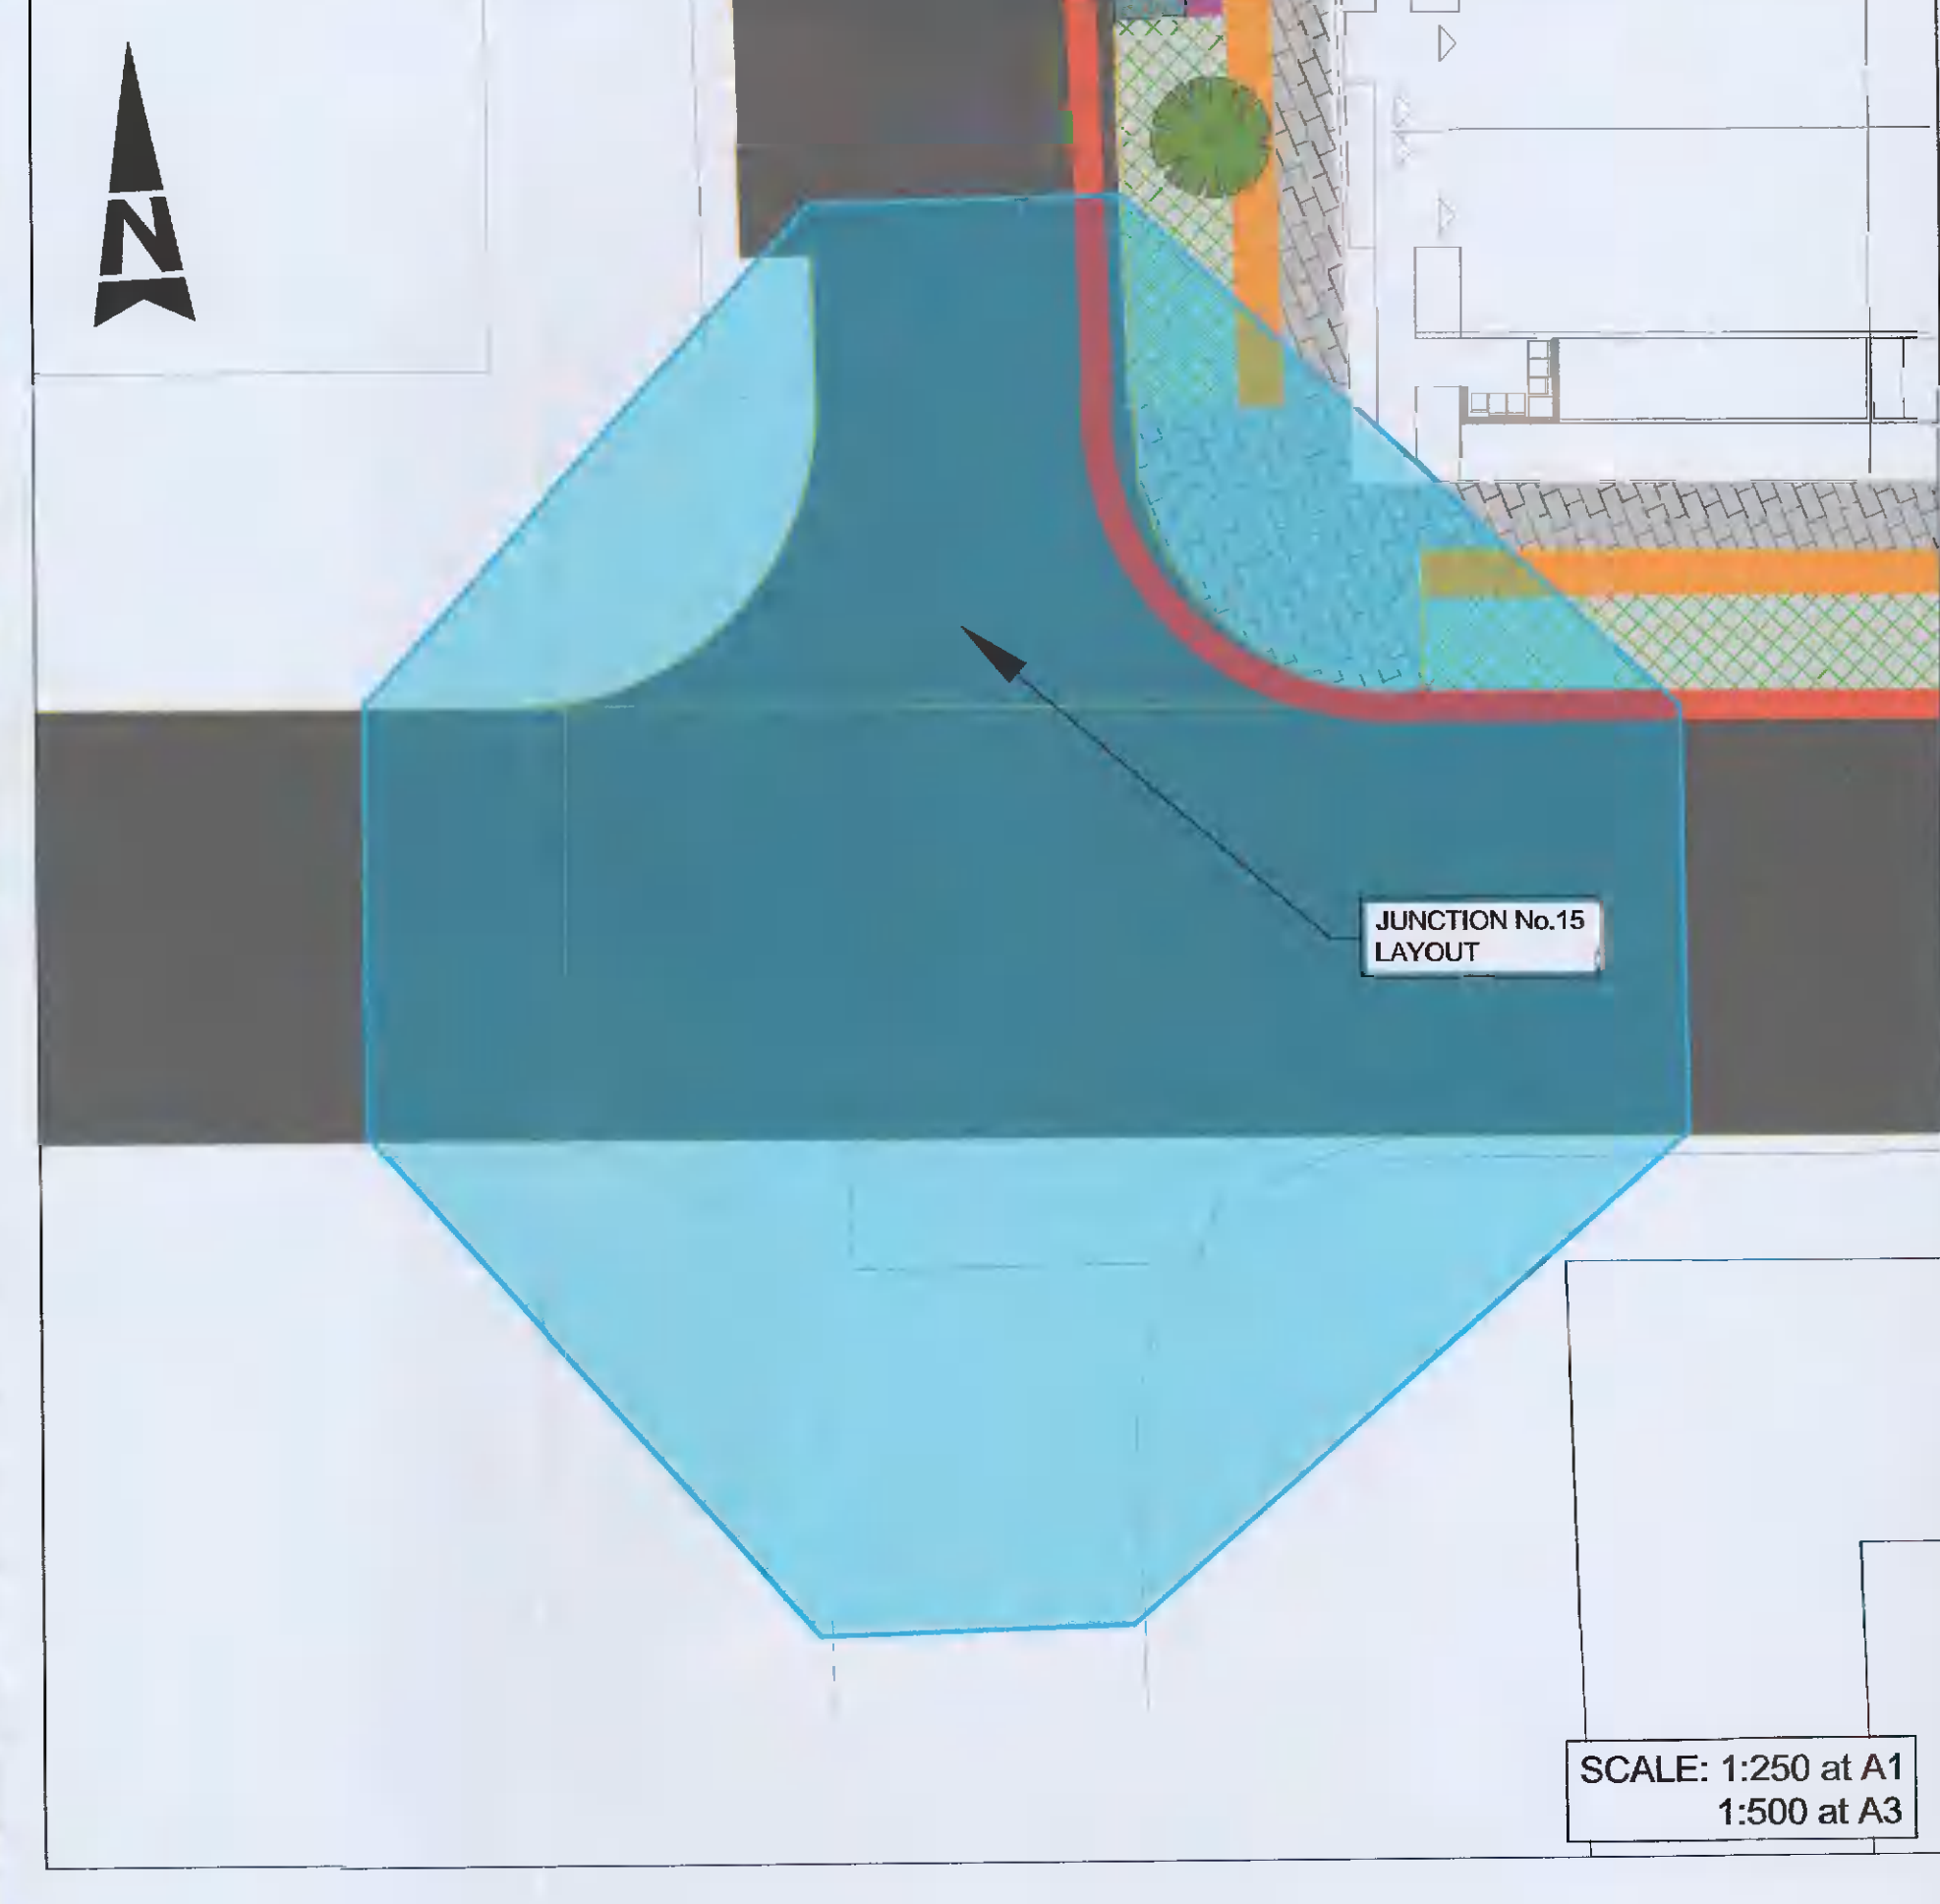

© ORDNANCE SURVEY IRELAND LICENSE No. AR 0082521.
ORDNANCE SURVEY IRELAND & GOVERNMENT OF IRELAND

LEGEND:	
	SITE BOUNDARY
	FOOTPATH
	GRASS VERGE
	CYCLE PATH
	CARRIAGEWAY
	RAISED TABLE
	TACTILE PAVING (UNCONTROLLED)
	TACTILE PAVING (TRAMLINE)
	PARKING BAY
	DISABLED PARKING
	E-PARKING
	CYCLE PATH BUFFER
	HOMEZONE STREET

Rev	Description	By	Date	Chk'd	Auth
B	RFI RESPONSE	AK	22.09.21	PF	PF
A	PLANNING SUBMISSION REVIEW	AR	14.05.21	PF	KB
-	PLANNING SUBMISSION REVIEW	YC	11.02.21	JW	KB

ATKINS
Member of the SNC-Lavalin Group

Atkins House, 150-155 Airside Business Park, Swords, Co. Dublin
Tel (+353) 01 810 8000 Fax (+353) 01 810 8001

Unit 2B, 2200 Cork Airport Business Park, Cork
Tel (+353) 021 429 0300 Fax (+353) 021 429 0360

1st Floor Technology House Parkmore Technology Park, Galway
Tel (+353) 091 786 050 Fax (+353) 091 779 830

Client	QUINTAIN DEVELOPMENTS IRELAND LTD		Title		PLANNING	
Project	ADERRIG PHASE 2		Title		JUCTION VISIBILITY SHEET 3 OF 3	
Original Scale	AS	Design/Drawn	AR	Checked	PF	Authorised
Shown	SHOWN	Date	14.05.21	Date	14.05.21	Date
Status	P	Drawing Number	5150924 / HTR / 06 / DR / 0109		Rev	-

File: 5150924_HTR_06_DR_0109.dwg
Date: Sep 22, 2021 - 5:16pm
Printed by: jcomacho