


Location of site notice

Planning Pack Map

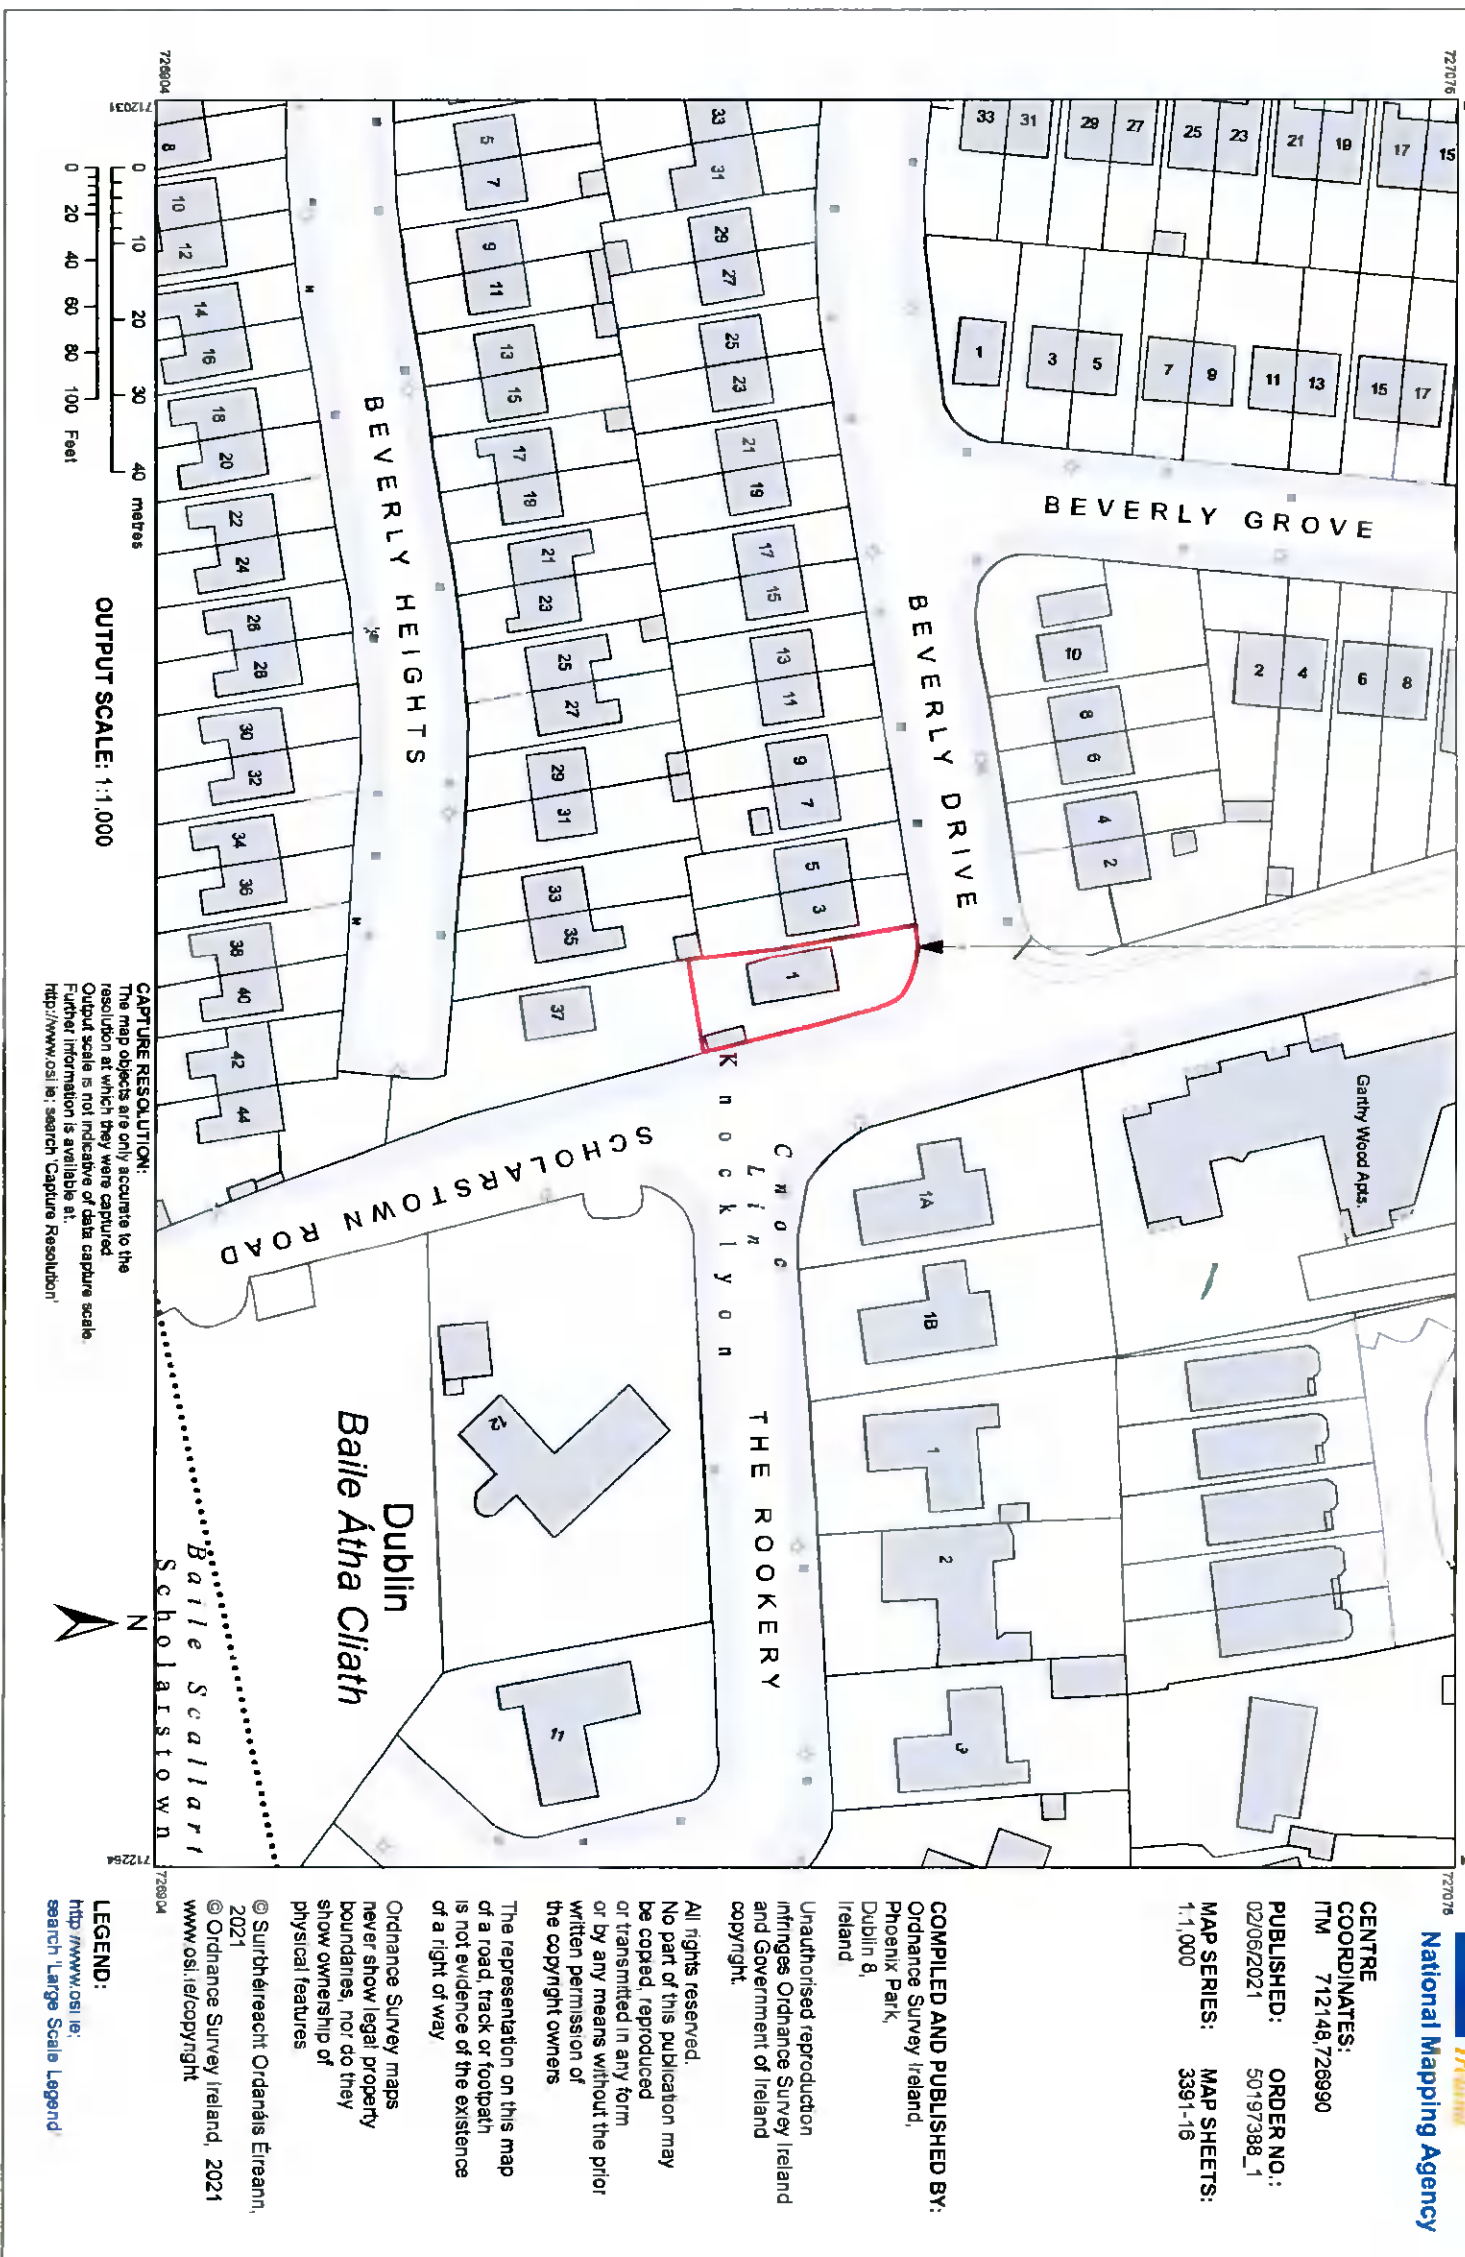

CAPTURE RESOLUTION:
The map objects are only accurate to the resolution at which they were captured.
OUTPUT SCALE: 1:1,000
Output scale is not indicative of data capture scale.
Further information is available at:
<http://www.osi.ie/search/CaptureResolution>



CENTRE COORDINATES:
ITM 712148 726990
PUBLISHED: 02/06/2021
ORDER NO.: 50197388_1
MAP SERIES: 3391-16
MAP SHEETS: 1:1,000

COMPILED AND PUBLISHED BY:
Ordnance Survey Ireland,
Phoenix Park,
Dublin 8,
Ireland

Unauthorised reproduction infringes Ordnance Survey Ireland and Government of Ireland copyright.

All rights reserved.
No part of this publication may be copied, reproduced or transmitted in any form or by any means without the prior written permission of the copyright owners

The representation on this map of a road, track or footpath is not evidence of the existence of a right of way

Ordnance Survey maps never show legal property boundaries, nor do they show ownership of physical features

© Suirbhreacht Ordánais Éireann, 2021
© Ordnance Survey Ireland, 2021
www.osi.ie/copyright

LEGEND:
<http://www.osi.ie/>
search 'Large Scale Legend'

peter nickels architects

client: David Renwick

project: 1, Beverly Drive, Scholarstown, Dublin 16

drawing: Existing Site Location Plan

drawing no: 1470/PP/001 revision:

scale: 1:1000 @ A3 date: August 2021

PLANNING

The National Mapping Agency, Ordnance Survey Ireland
100, Marlborough Street, Dublin 2
Tel: +353 (0)1 454 4000
www.osi.ie