




SIDE (WEST) ELEVATION

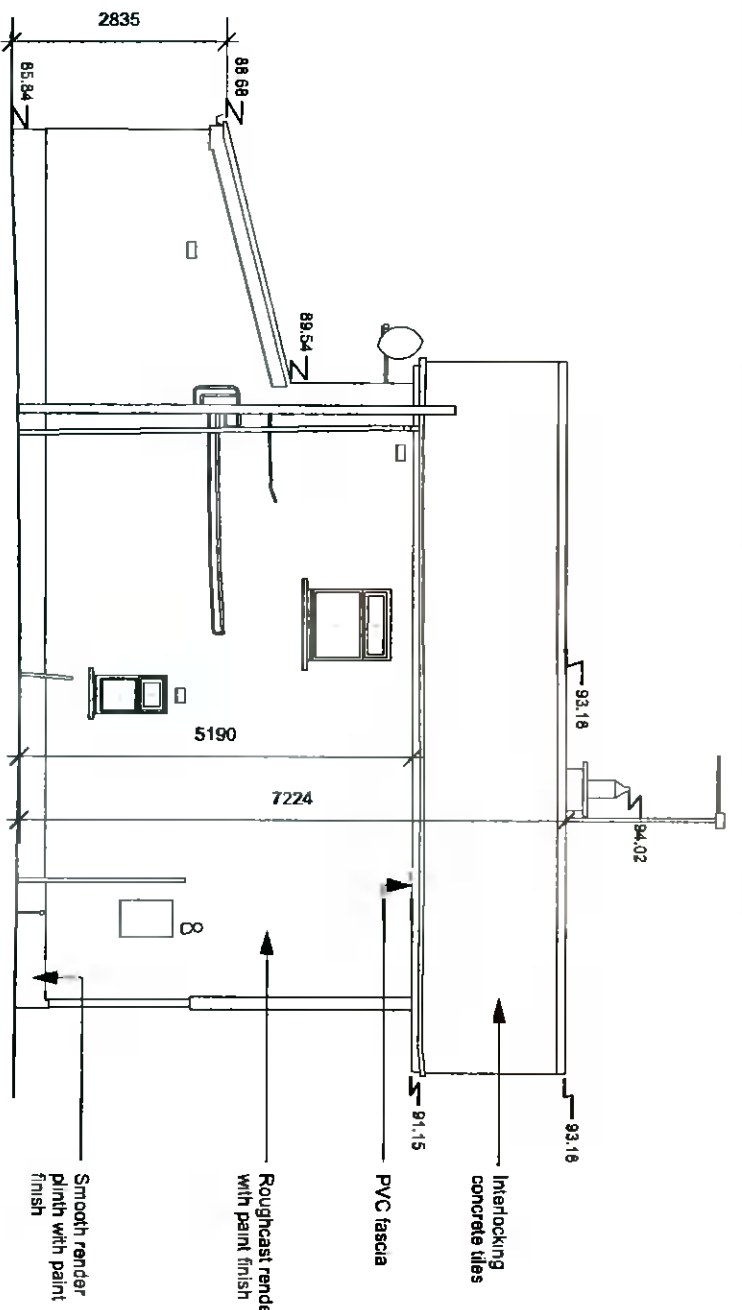

SIDE (EAST) ELEVATION

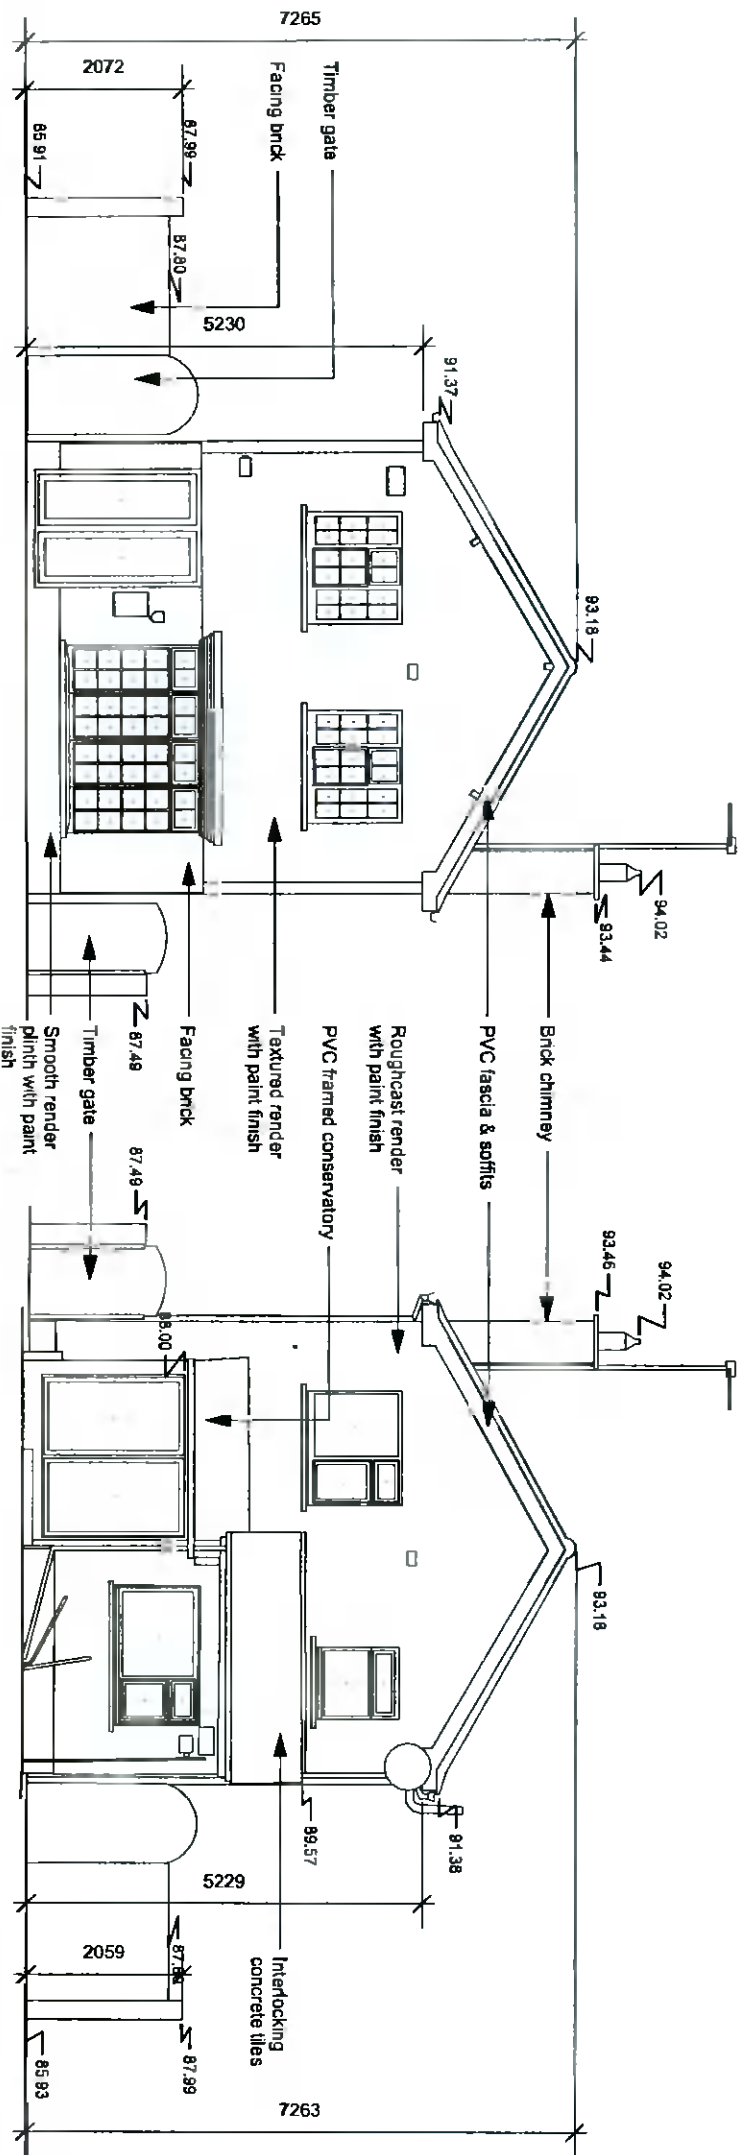

FRONT (NORTH) ELEVATION

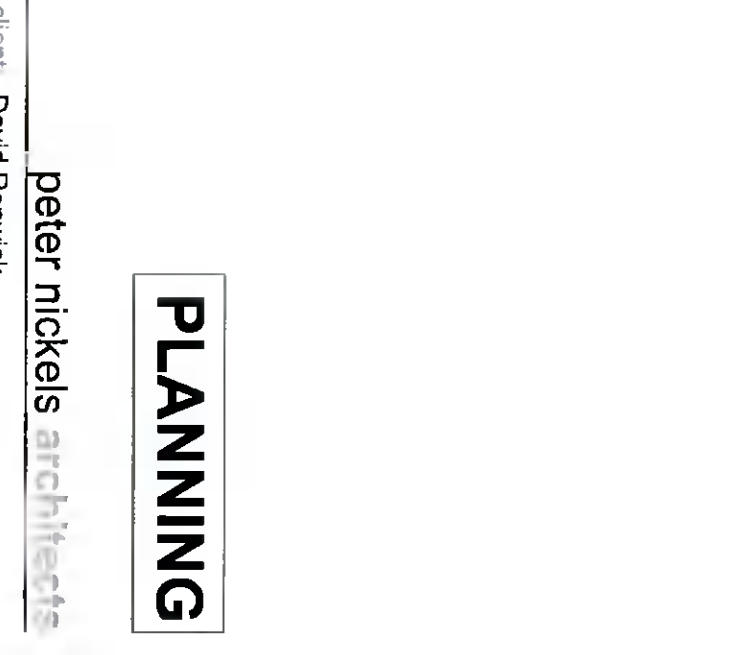

REAR (SOUTH) ELEVATION

PLANNING

peter nickels architects

client: David Renwick

project: 1, Beverly Drive, Scholarstown, Dublin 16

drawing: Existing Elevations

drawing no: 1470/PP/006 revision:

scale: 1:100 @ A3 date: August 2021

The Wilkie Survey Garden, Derry, Dublin 6
 47 Malting Lane, Dublin 6
 M: +353 (0) 86 315 8902
 peter.nickels@pna.ie