


**SECTION B-B**

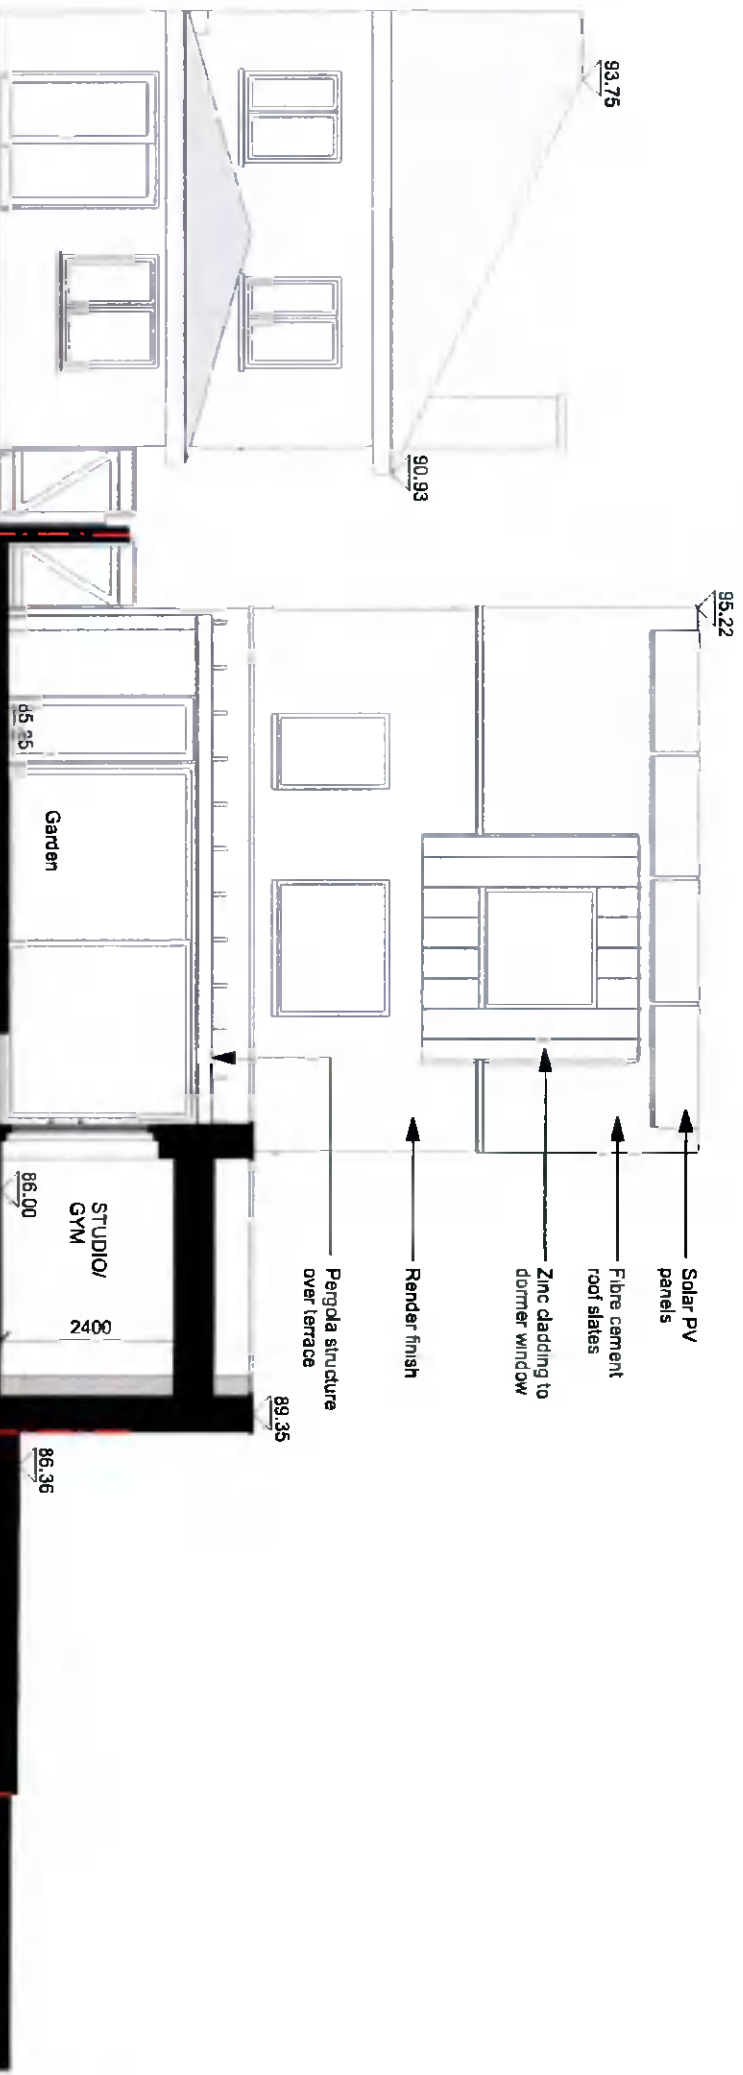

**SECTION C-C**



**PLANNING**

**peter nickels architects**

client: David Renwick

project: 1, Beverly Drive, Scholarstown, Dublin 16

drawing: Proposed Sections

drawing no: 1470/PP/011      revision:

scale: 1:100 @ A3      date: August 2021

The Willows, Sandymount Gardens, Dublin 4  
 01 454 8888  
 www.peternickels.com