


FRONT (NORTH) ELEVATION

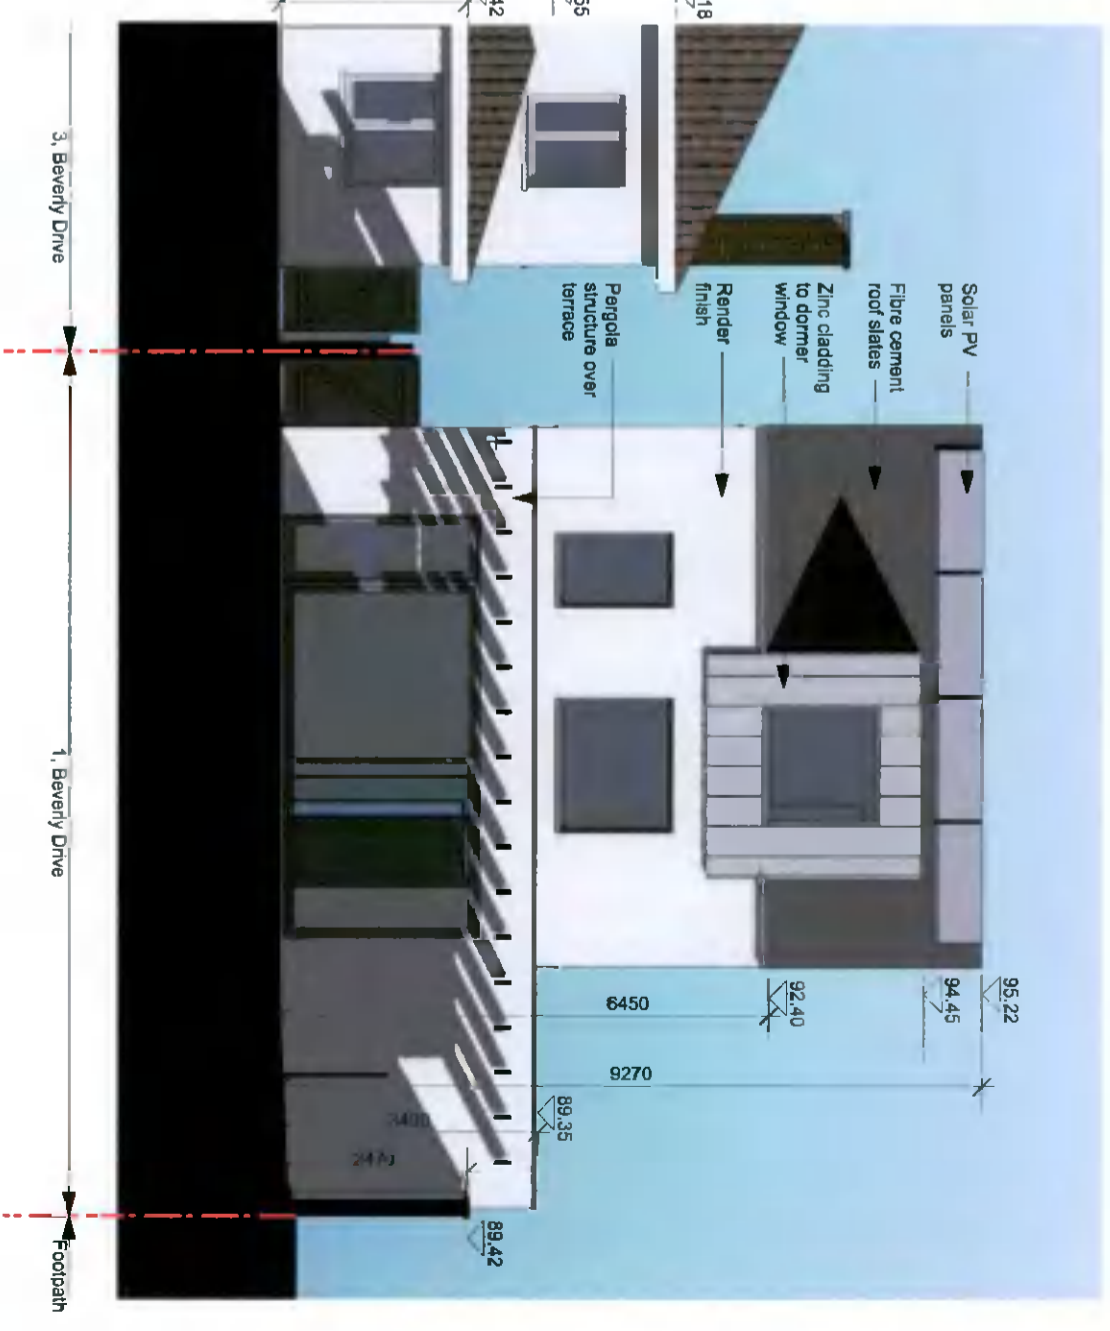

REAR (SOUTH) ELEVATION



**PLANNING**

**peter nickels architects**

client: David Renwick

project: 1, Beverly Drive, Scholarstown, Dublin 16

drawing: Proposed Elevations

drawing no: 1470/PP/012 revision:

scale: 1:100 @ A3 date: August 2021

The Wiltons, Sandymount, Dublin 6  
 p: peter@peternickels.com  
 m: +353 (0) 80 310 6502