


SIDE (EAST) ELEVATION

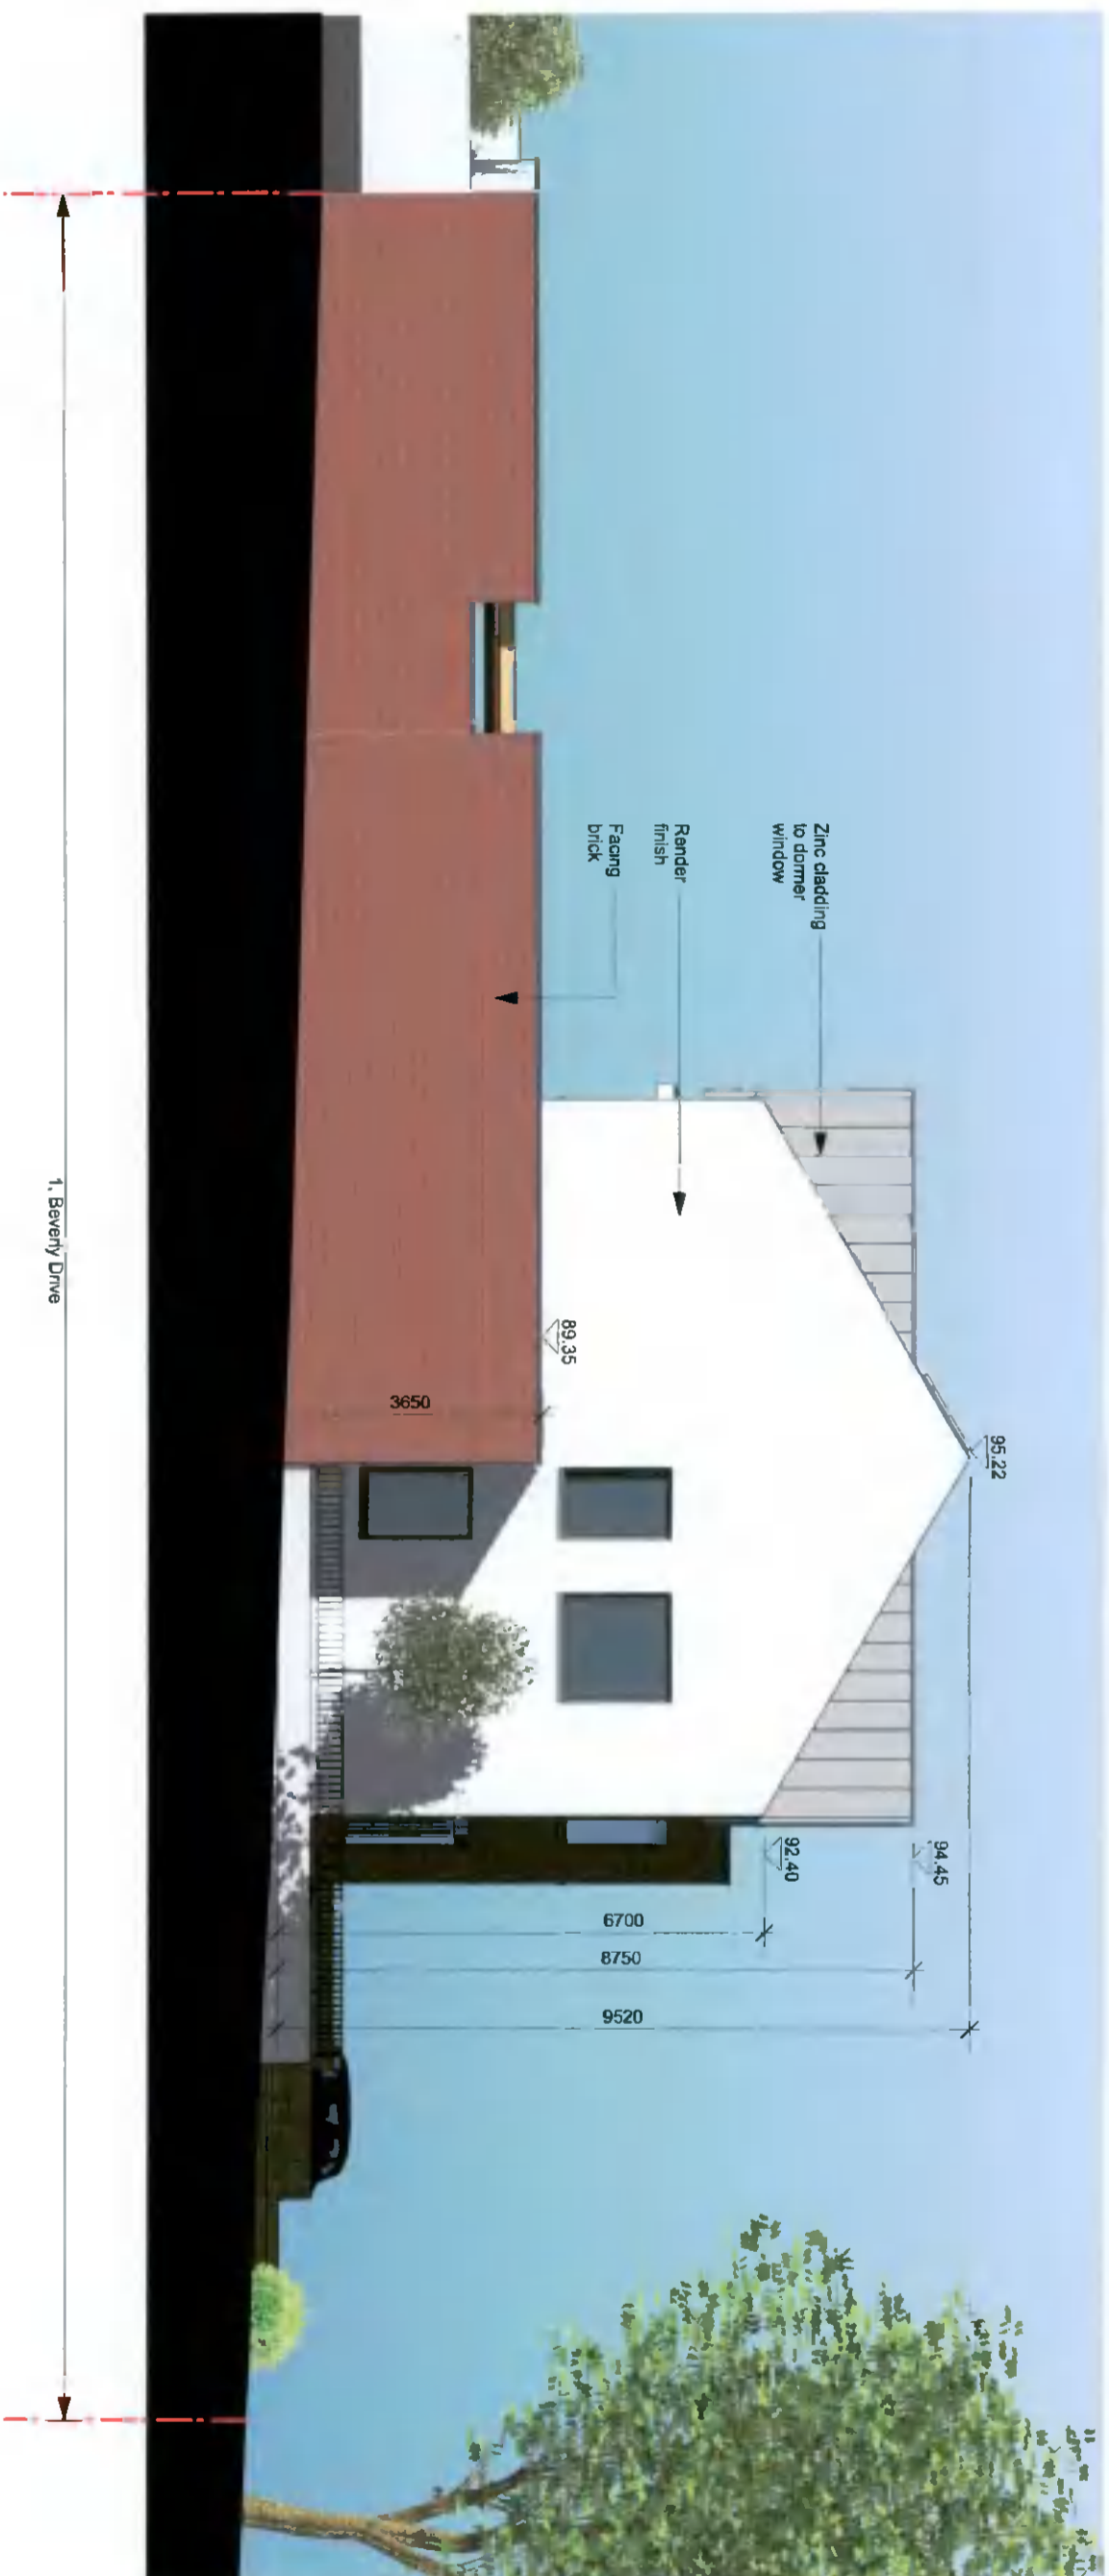

**PLANNING**

**peter nickels architects**

client: David Renwick

project: 1, Beverly Drive, Scholarstown, Dublin 16

drawing: Proposed Elevations

drawing no: 1470/PP/013      revision:

scale: 1:100 @ A3      date: August 2021

The Wilsons, Sunbury Gardens, Derry, Dublin 6      © Peter Nickels Architects  
16-18 Wellington Road, Dublin 4      Tel: +353 (0) 1 463 15 9902