




37, Beverly Heights
Contiguous side elevation (East) to Scholarstown Road - Existing

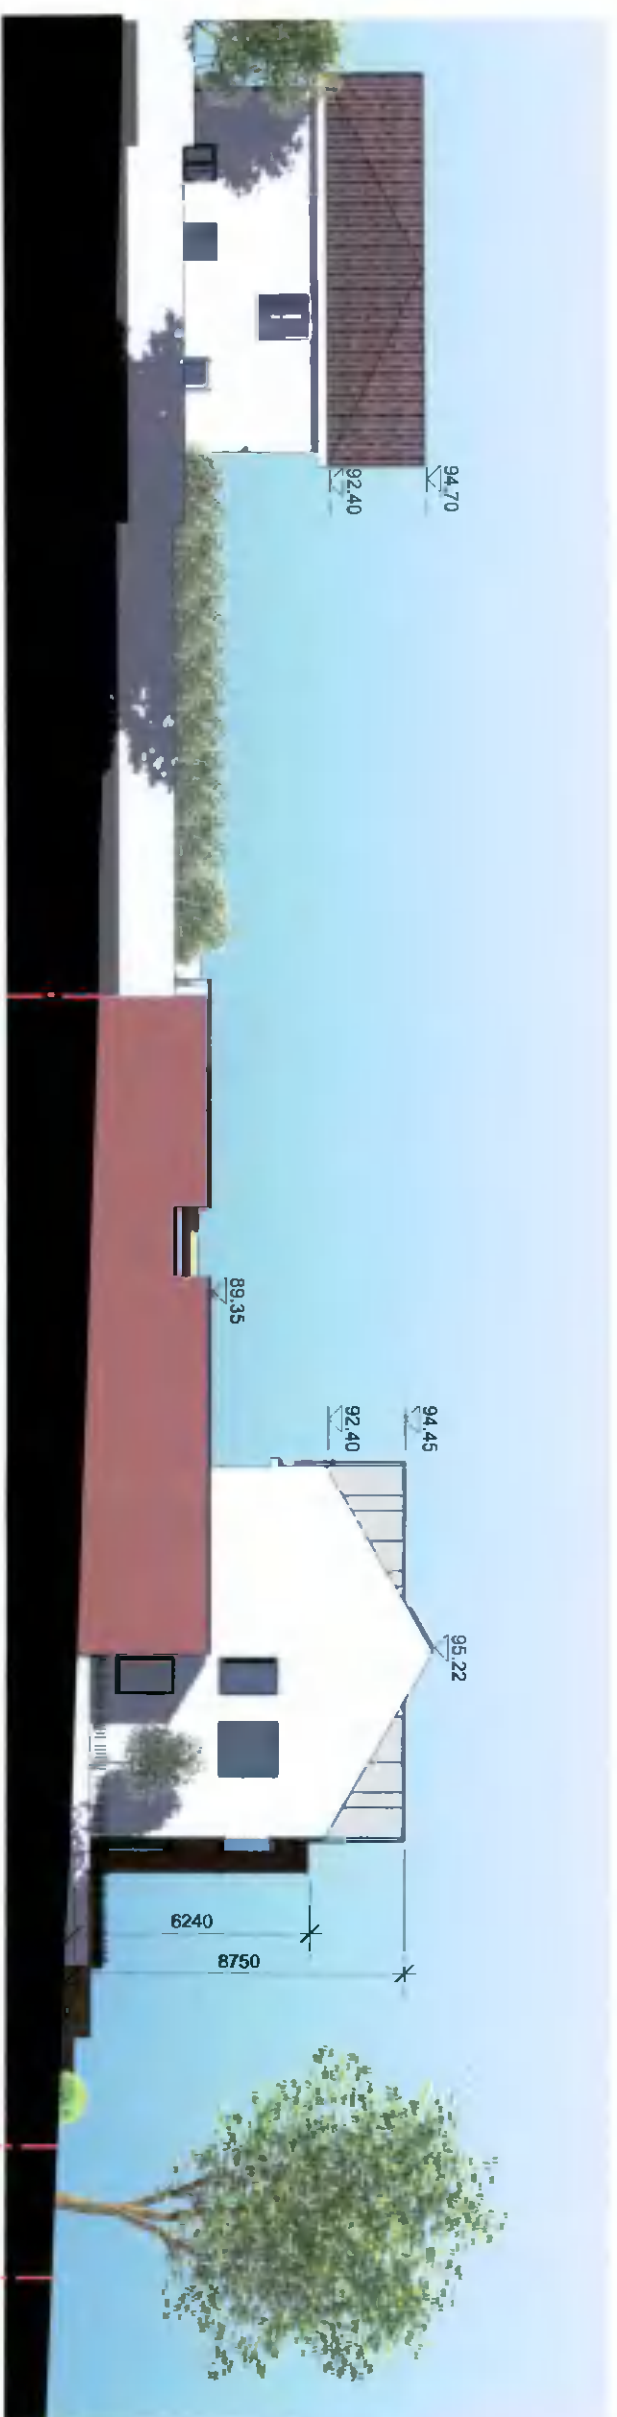

37, Beverly Heights
Contiguous side elevation (East) to Scholarstown Road - Proposed

PLANNING

peter nickels architects

client: David Renwick

project: 1, Beverly Drive, Scholarstown, Dublin 16

drawing: Contiguous Elevations

drawing no: 1470/PP/016

scale: 1:200 @ A3

date: August 2021

File Path: S:\Beverly Drive, Scholarstown, Dublin 16
 Drawing: Contiguous Elevations
 Date: 14/08/2021
 Scale: 1:200 @ A3