

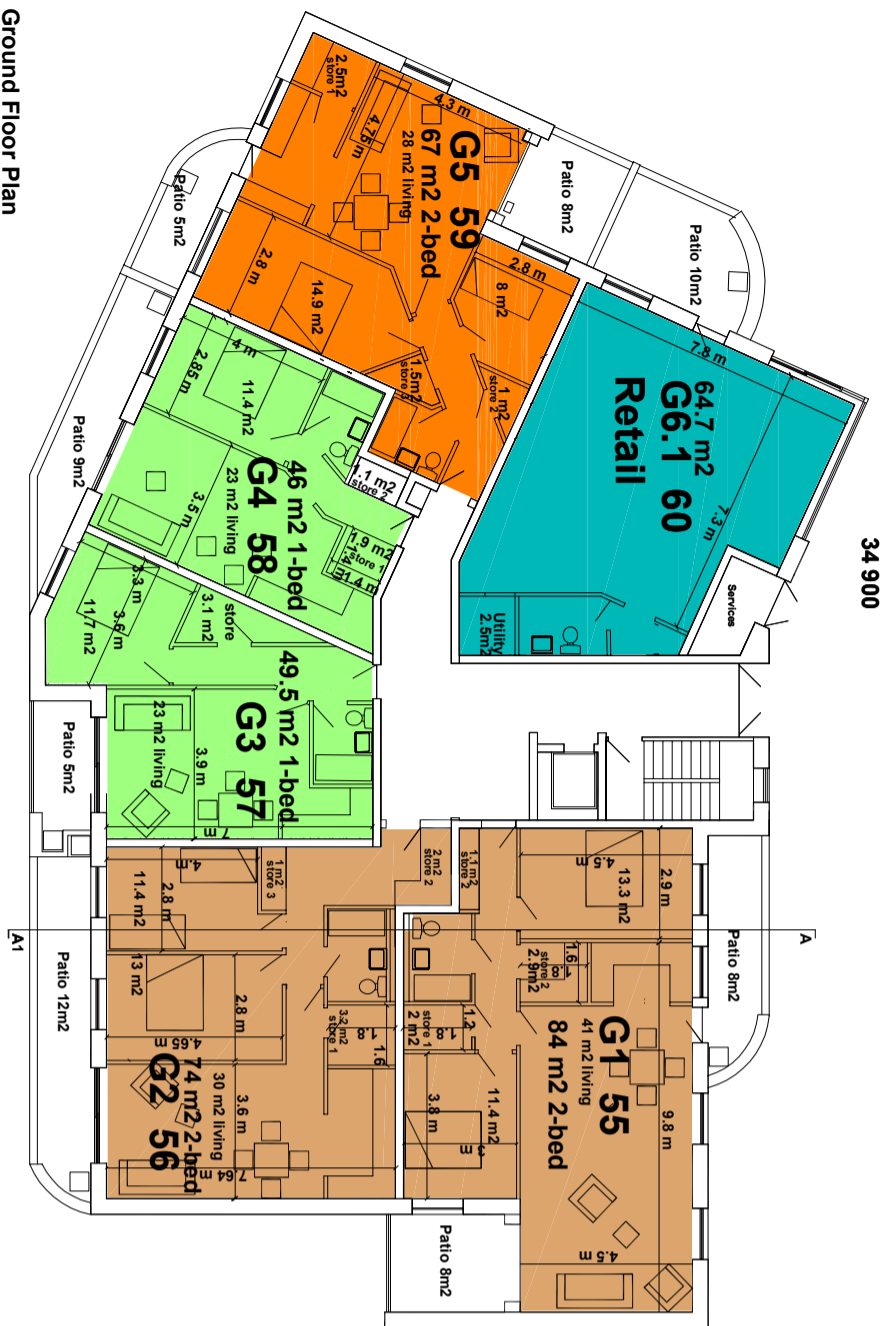




**G Block**  
First Floor Plan

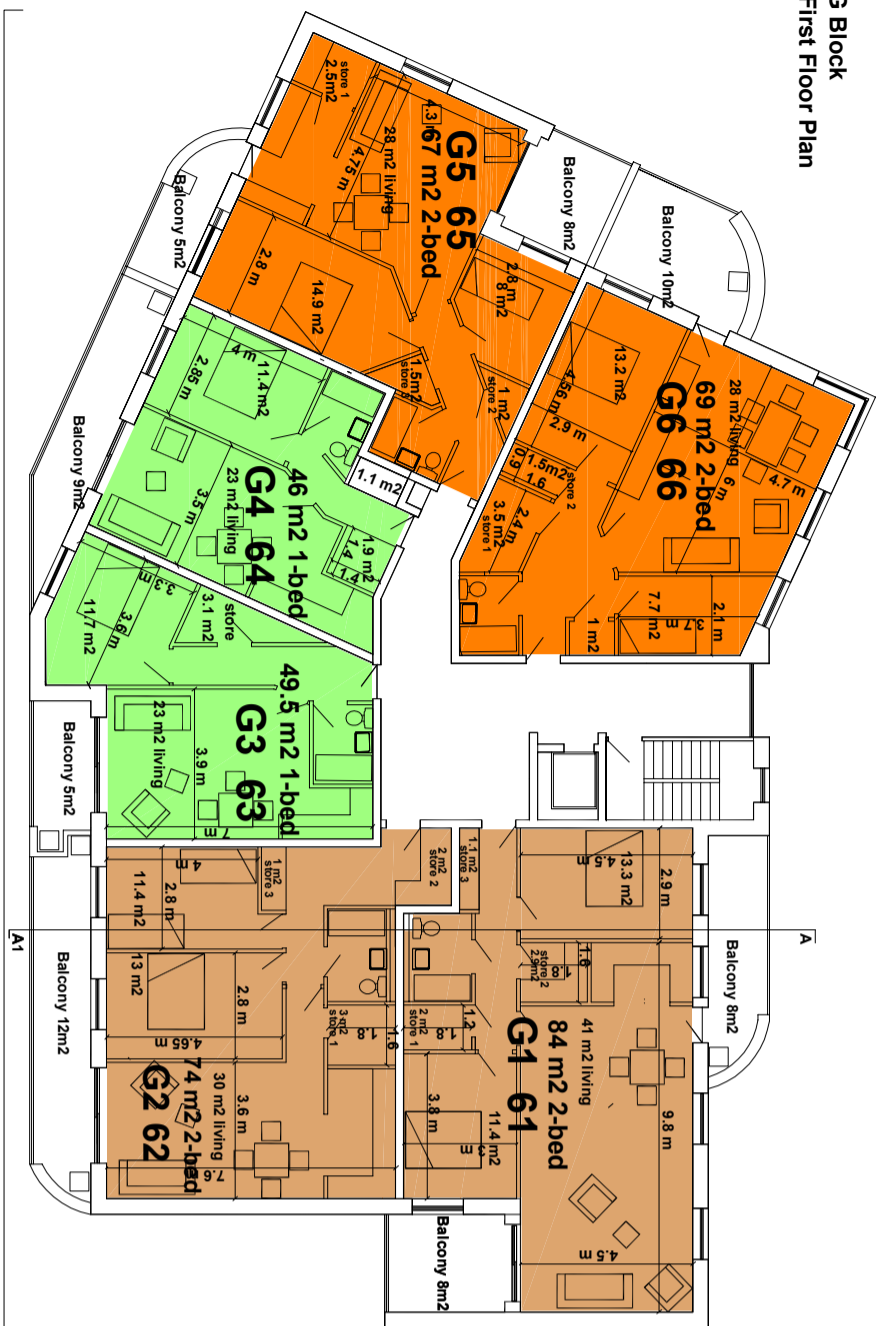

Ground Floor Plan

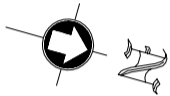

**F Block**  
1st Floor Plan

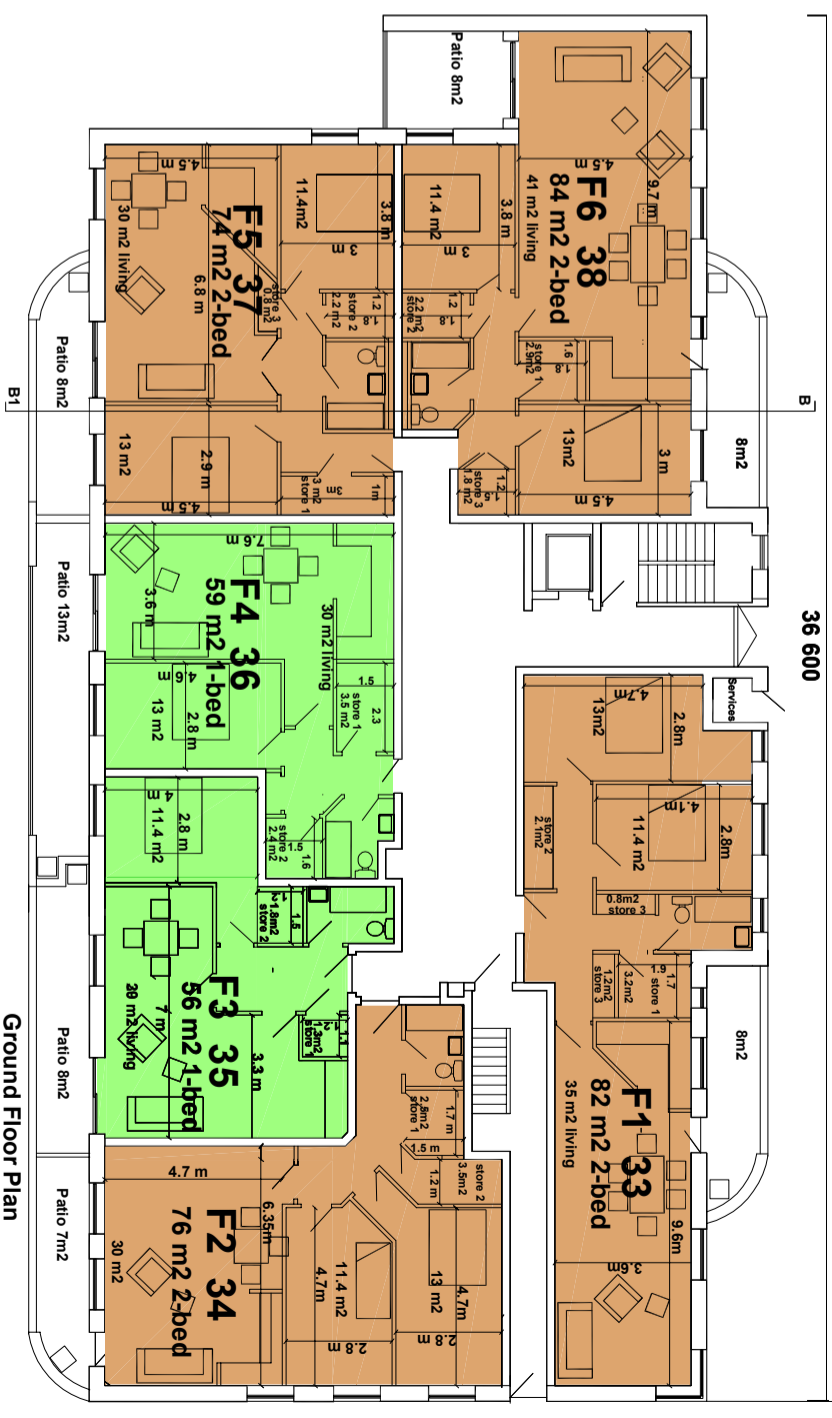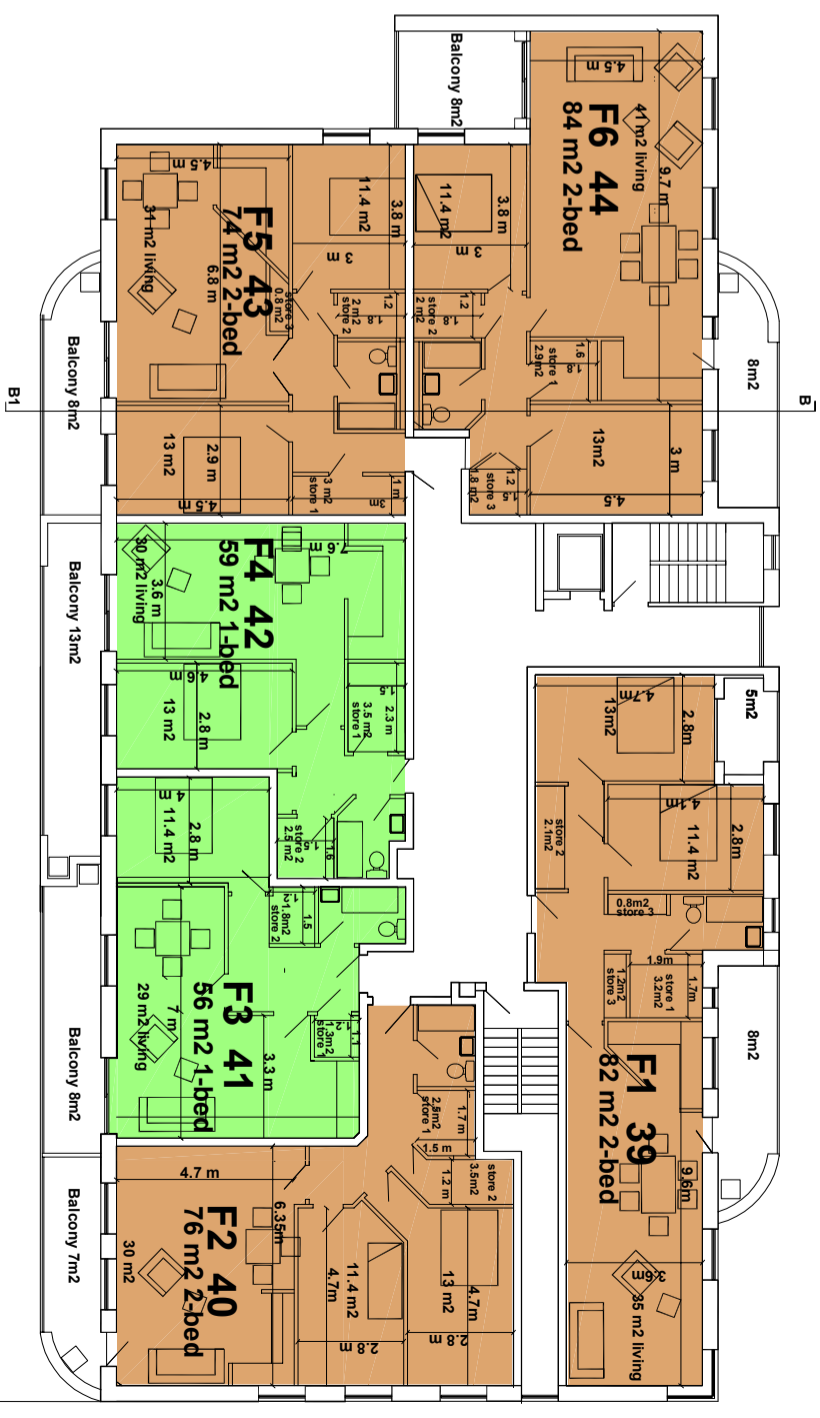

Ground Floor Plan



<b>Client</b>	Maccabe Durney Barnes	<b>DWG:Block F&amp;G Plans Gr+1st</b>
<b>Project</b>	Stocking Lane SHD 2	<b>DW No : 2183-120-A</b>
<b>Scale</b>	1:200 on A3 print	<b>0 5m</b>
<b>Date</b>	30.8.21	

**Site**  
Stocking Lane  
Dublin 16

**Matt Barnes**  
Architect

Coolamber, Stocking Lane,  
Dublin 16 014933244

22 400

34 900

36 600

19 500