







3th Floor Plan  
G Block

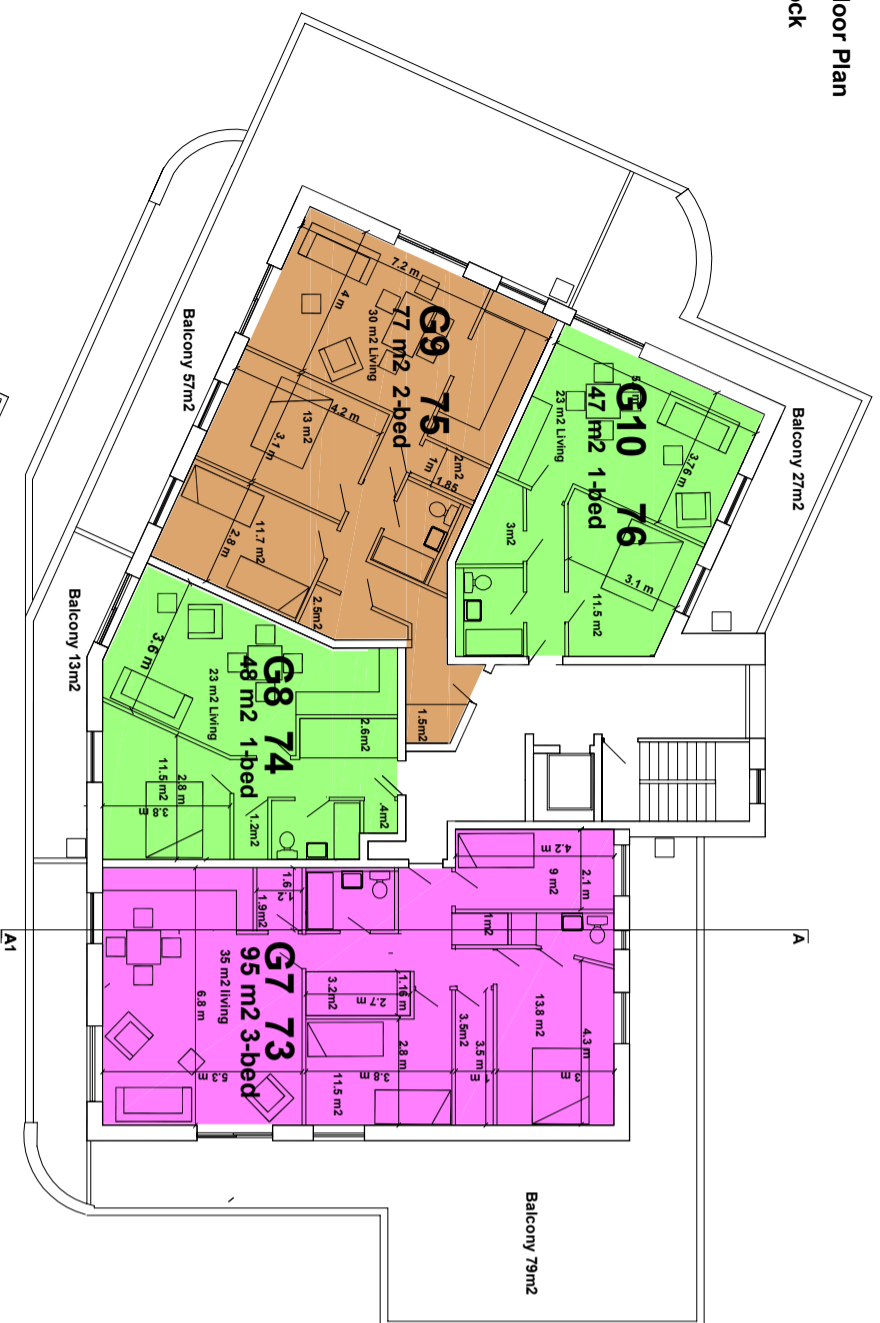

3rd Floor Plan  
F Block

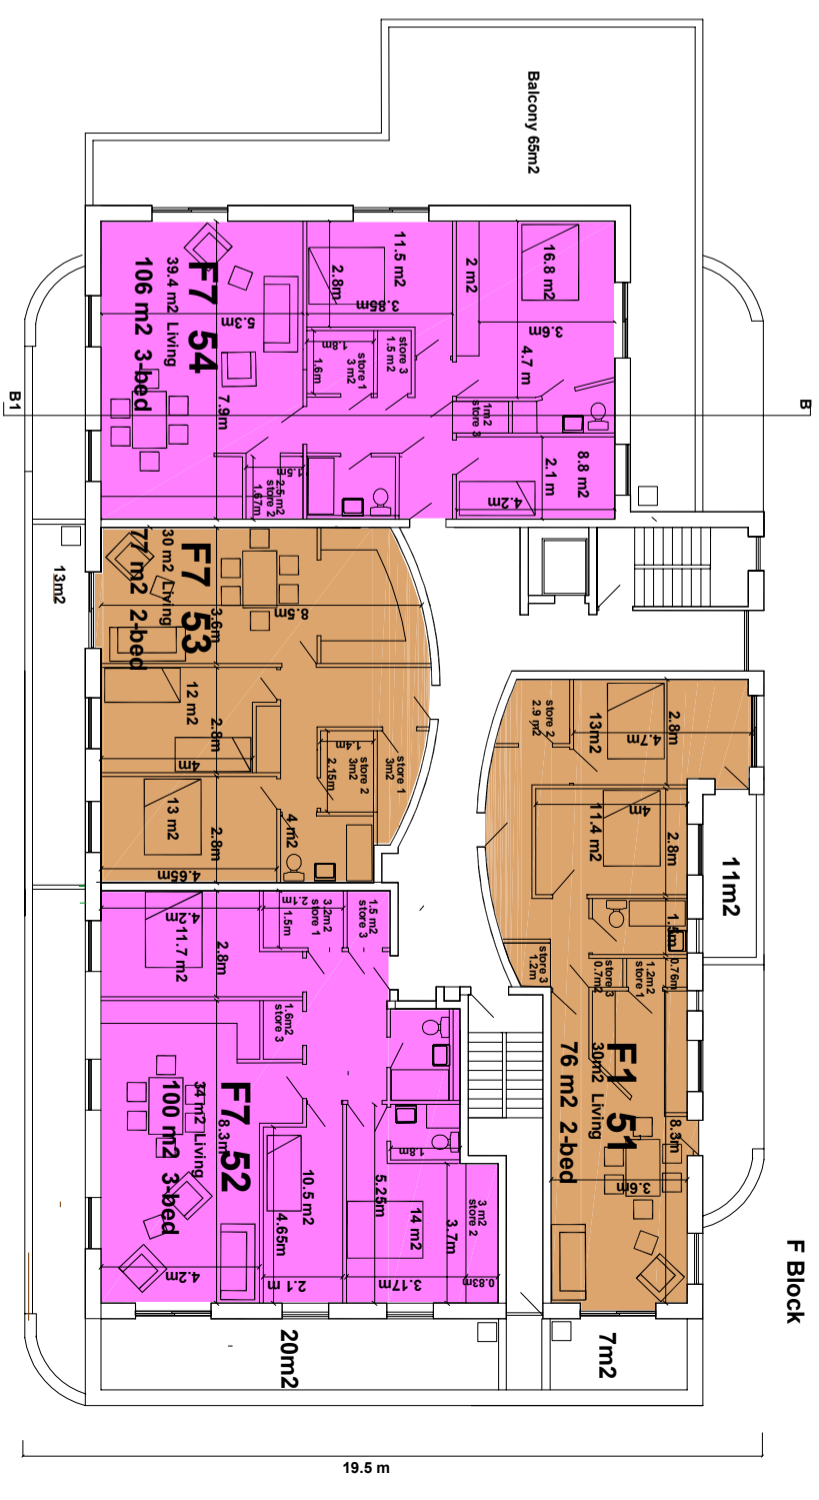

2nd Floor Plan  
G Block

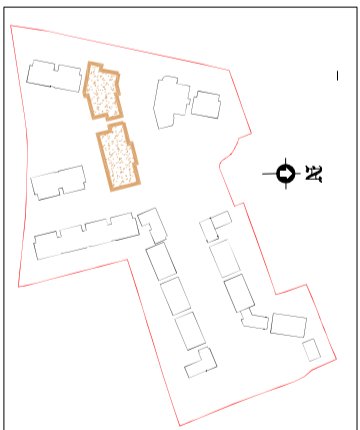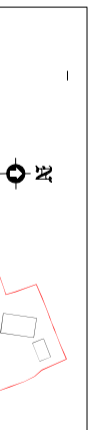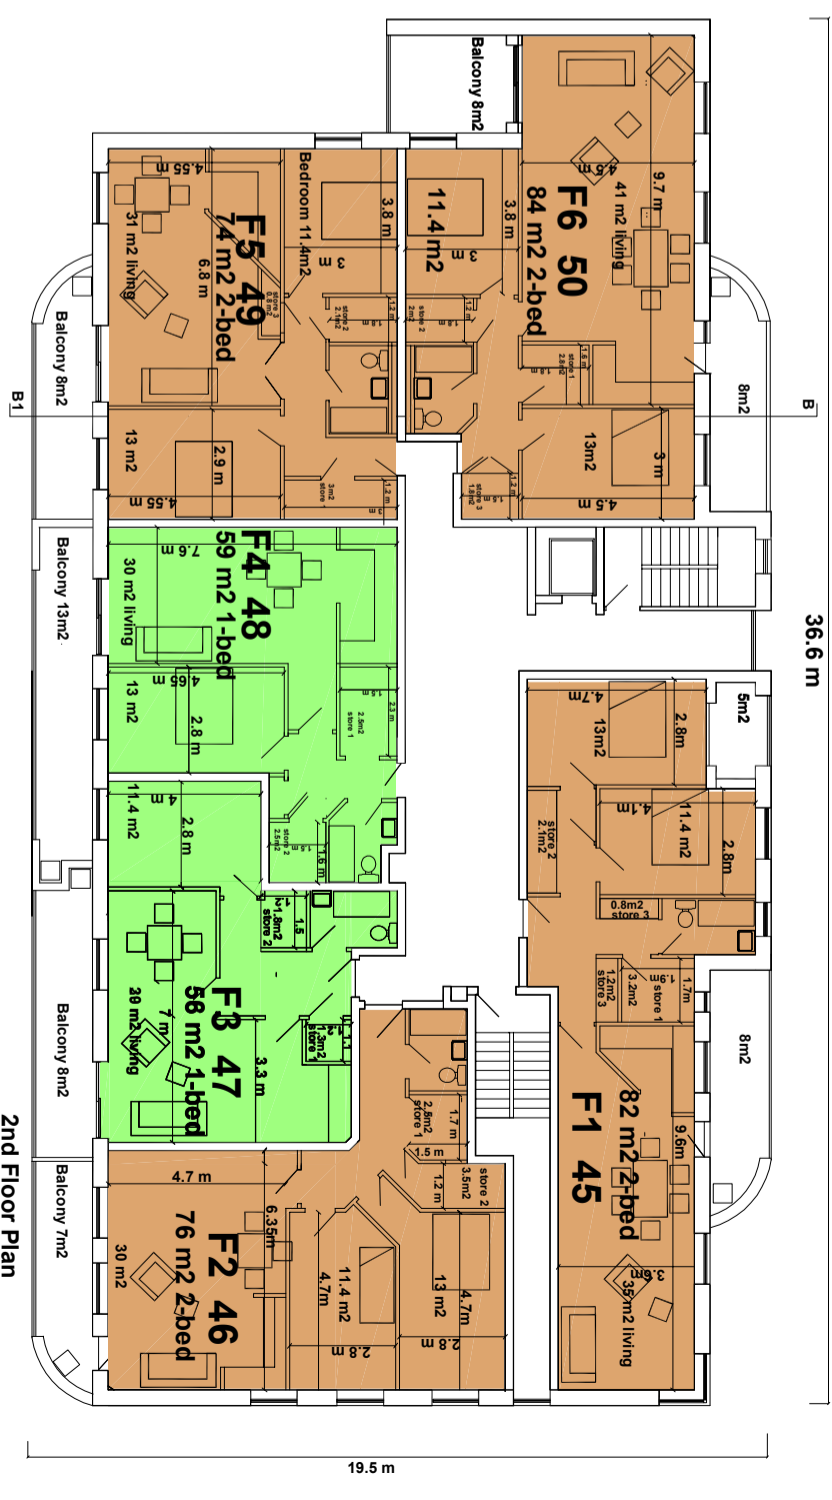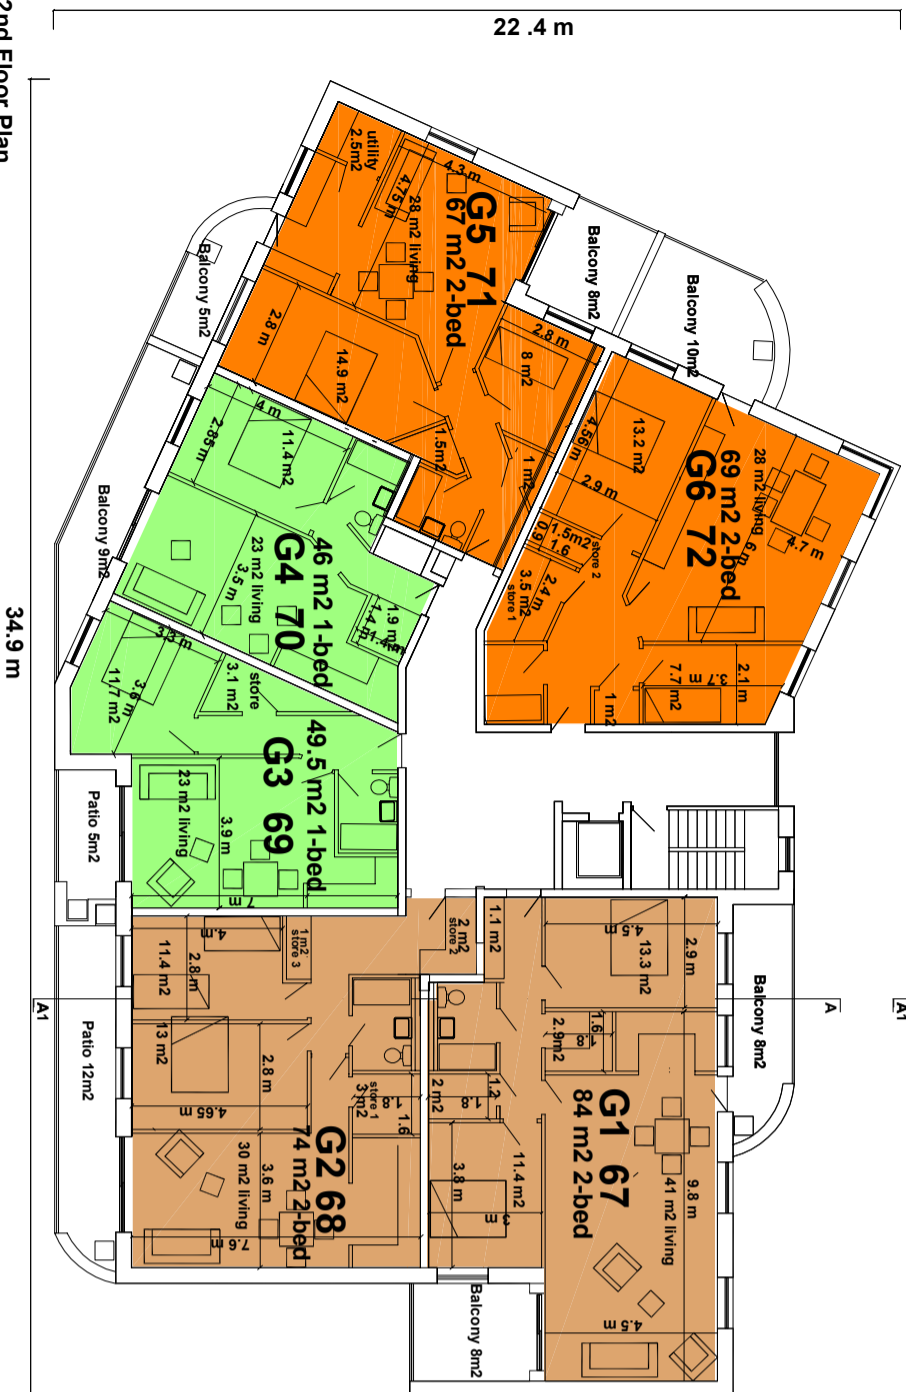

<b>Client</b> Maccabe Durney Barnes	<b>DW:</b> Block F&G Plans 2&3fl
<b>Project</b> Stocking Lane SHD 2	<b>DW No :</b> 2183-121-A
<b>Scale :</b> 1:200 on A3 print	<b>Date :</b> 30.8.21
<b>Site</b> Stocking Lane Dublin 16	<b>Matt Barnes</b> Architect
	Coolamber, Stocking Lane, Dublin 16 014933244