



Second floor

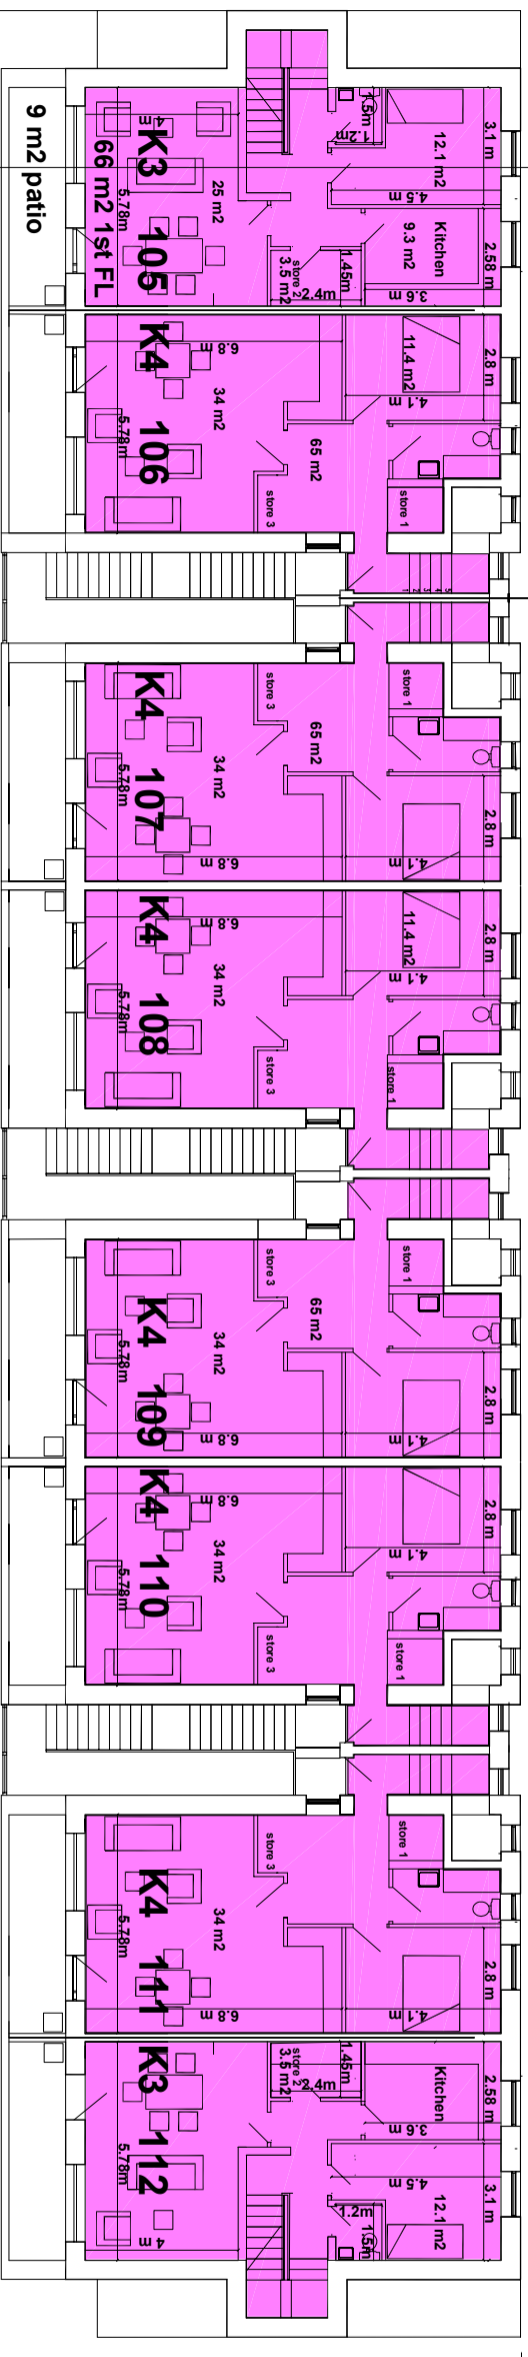

First floor

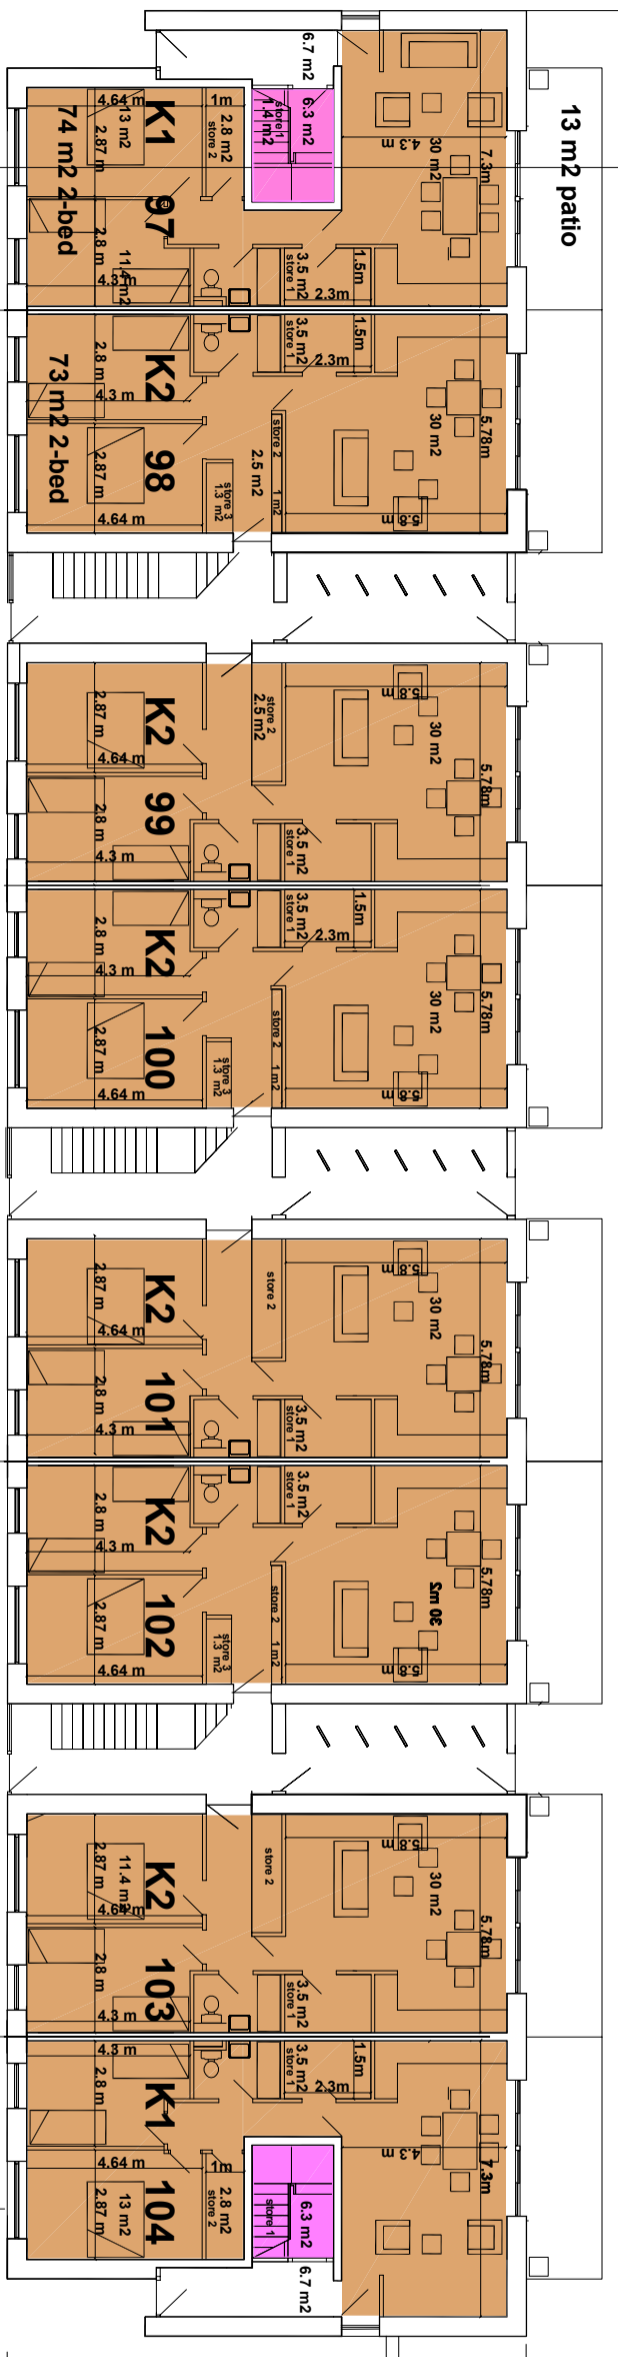

Ground floor



Client MacCabe Durney Barnes	Drw name : Block K Plans
Project Stocking Lane SHD 2	Drw No : 2183-110-A
Site Stocking Lane Dublin 16	Scale : 1:200 on A3 print
	Date : 30.8.21
	Matt Barnes Architect
	Coolamher, Stocking Lane, Dublin 16 014933244