

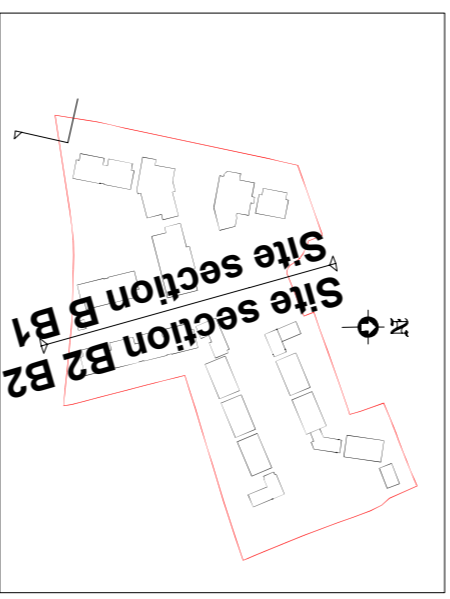



Site section G G1

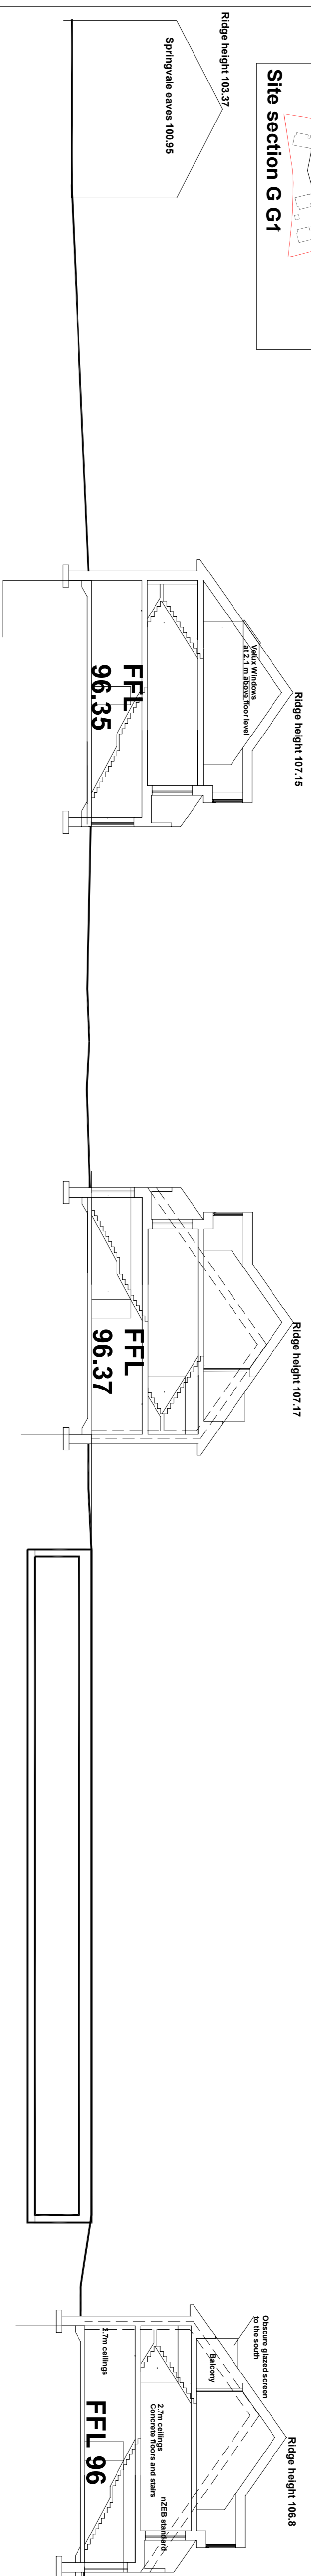


Site section B B1

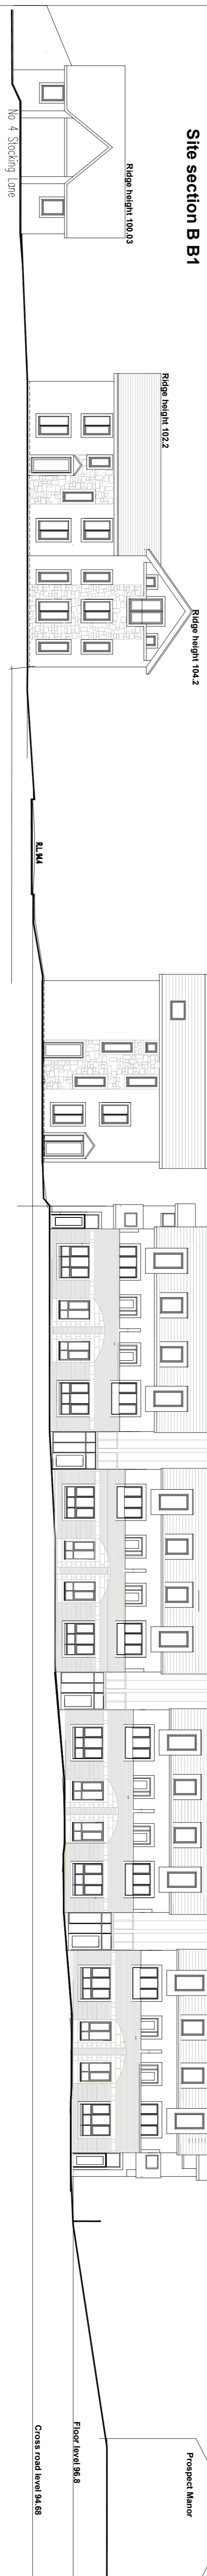


Site section B2 B2

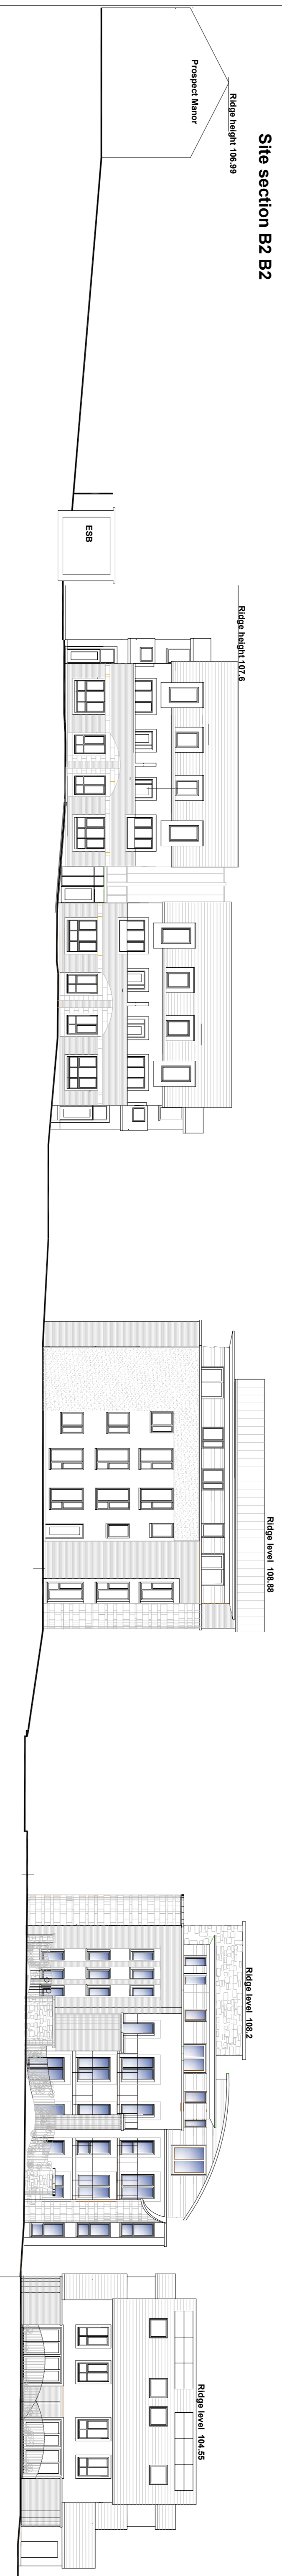

Site section A A1

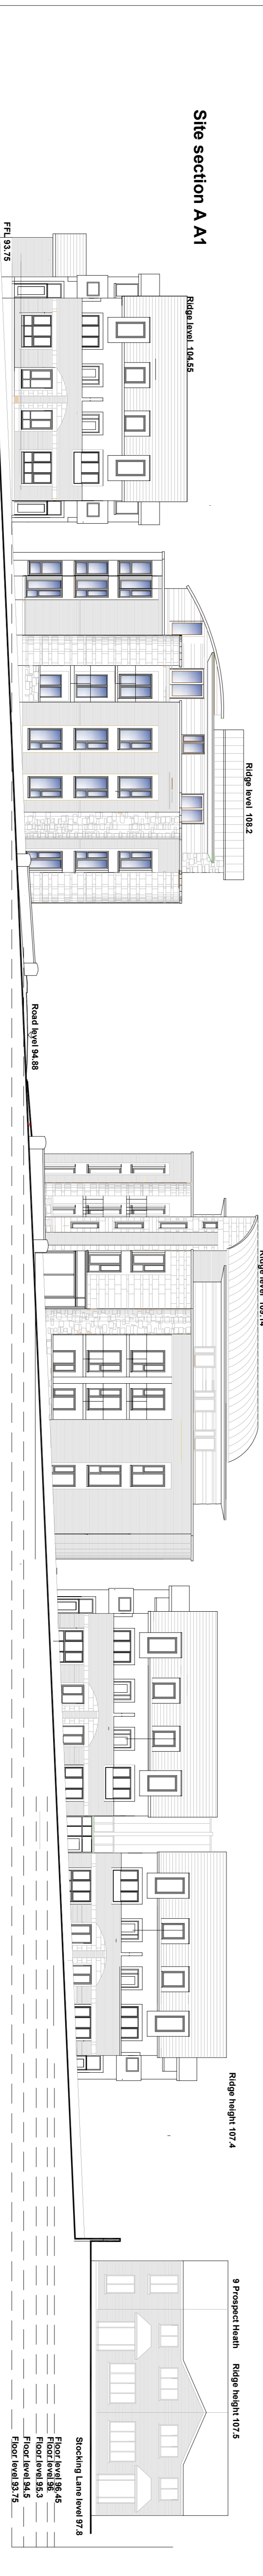

Site section A A1 continued

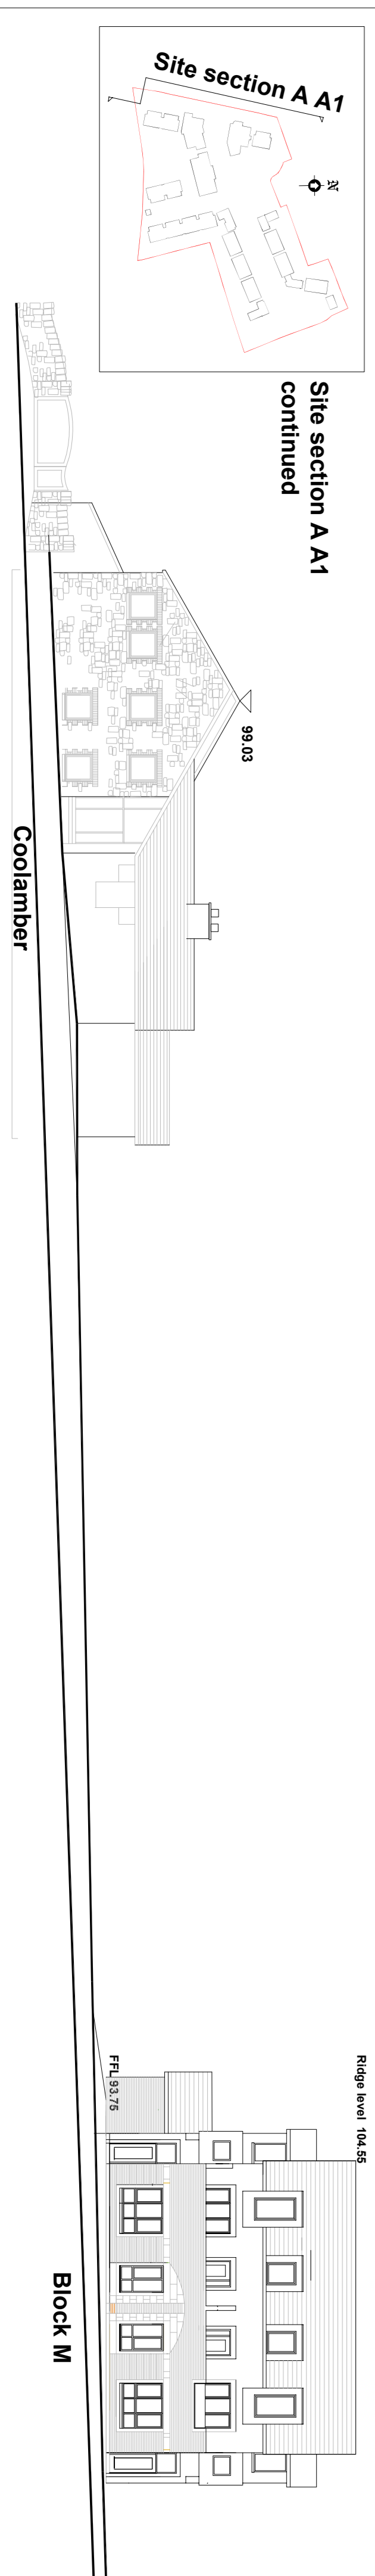

0 5m

Client	Maccabe Durney Barnes	Drw: Contiguous Elevations and site sections	Drw No : 2183-160-A
Project	Stocking Lane SHD 2	Scale : 1:400 on A3 print	Scale : 1:200 on A1 print
Date	: 30-8-21	Date	: 30-8-21
Site	Stocking Lane	Architect	Matt Barnes
Dublin 16			Coolamber, Stocking Lane, Dublin 16 01493244