




PART SECTION THROUGH PLAY AREA

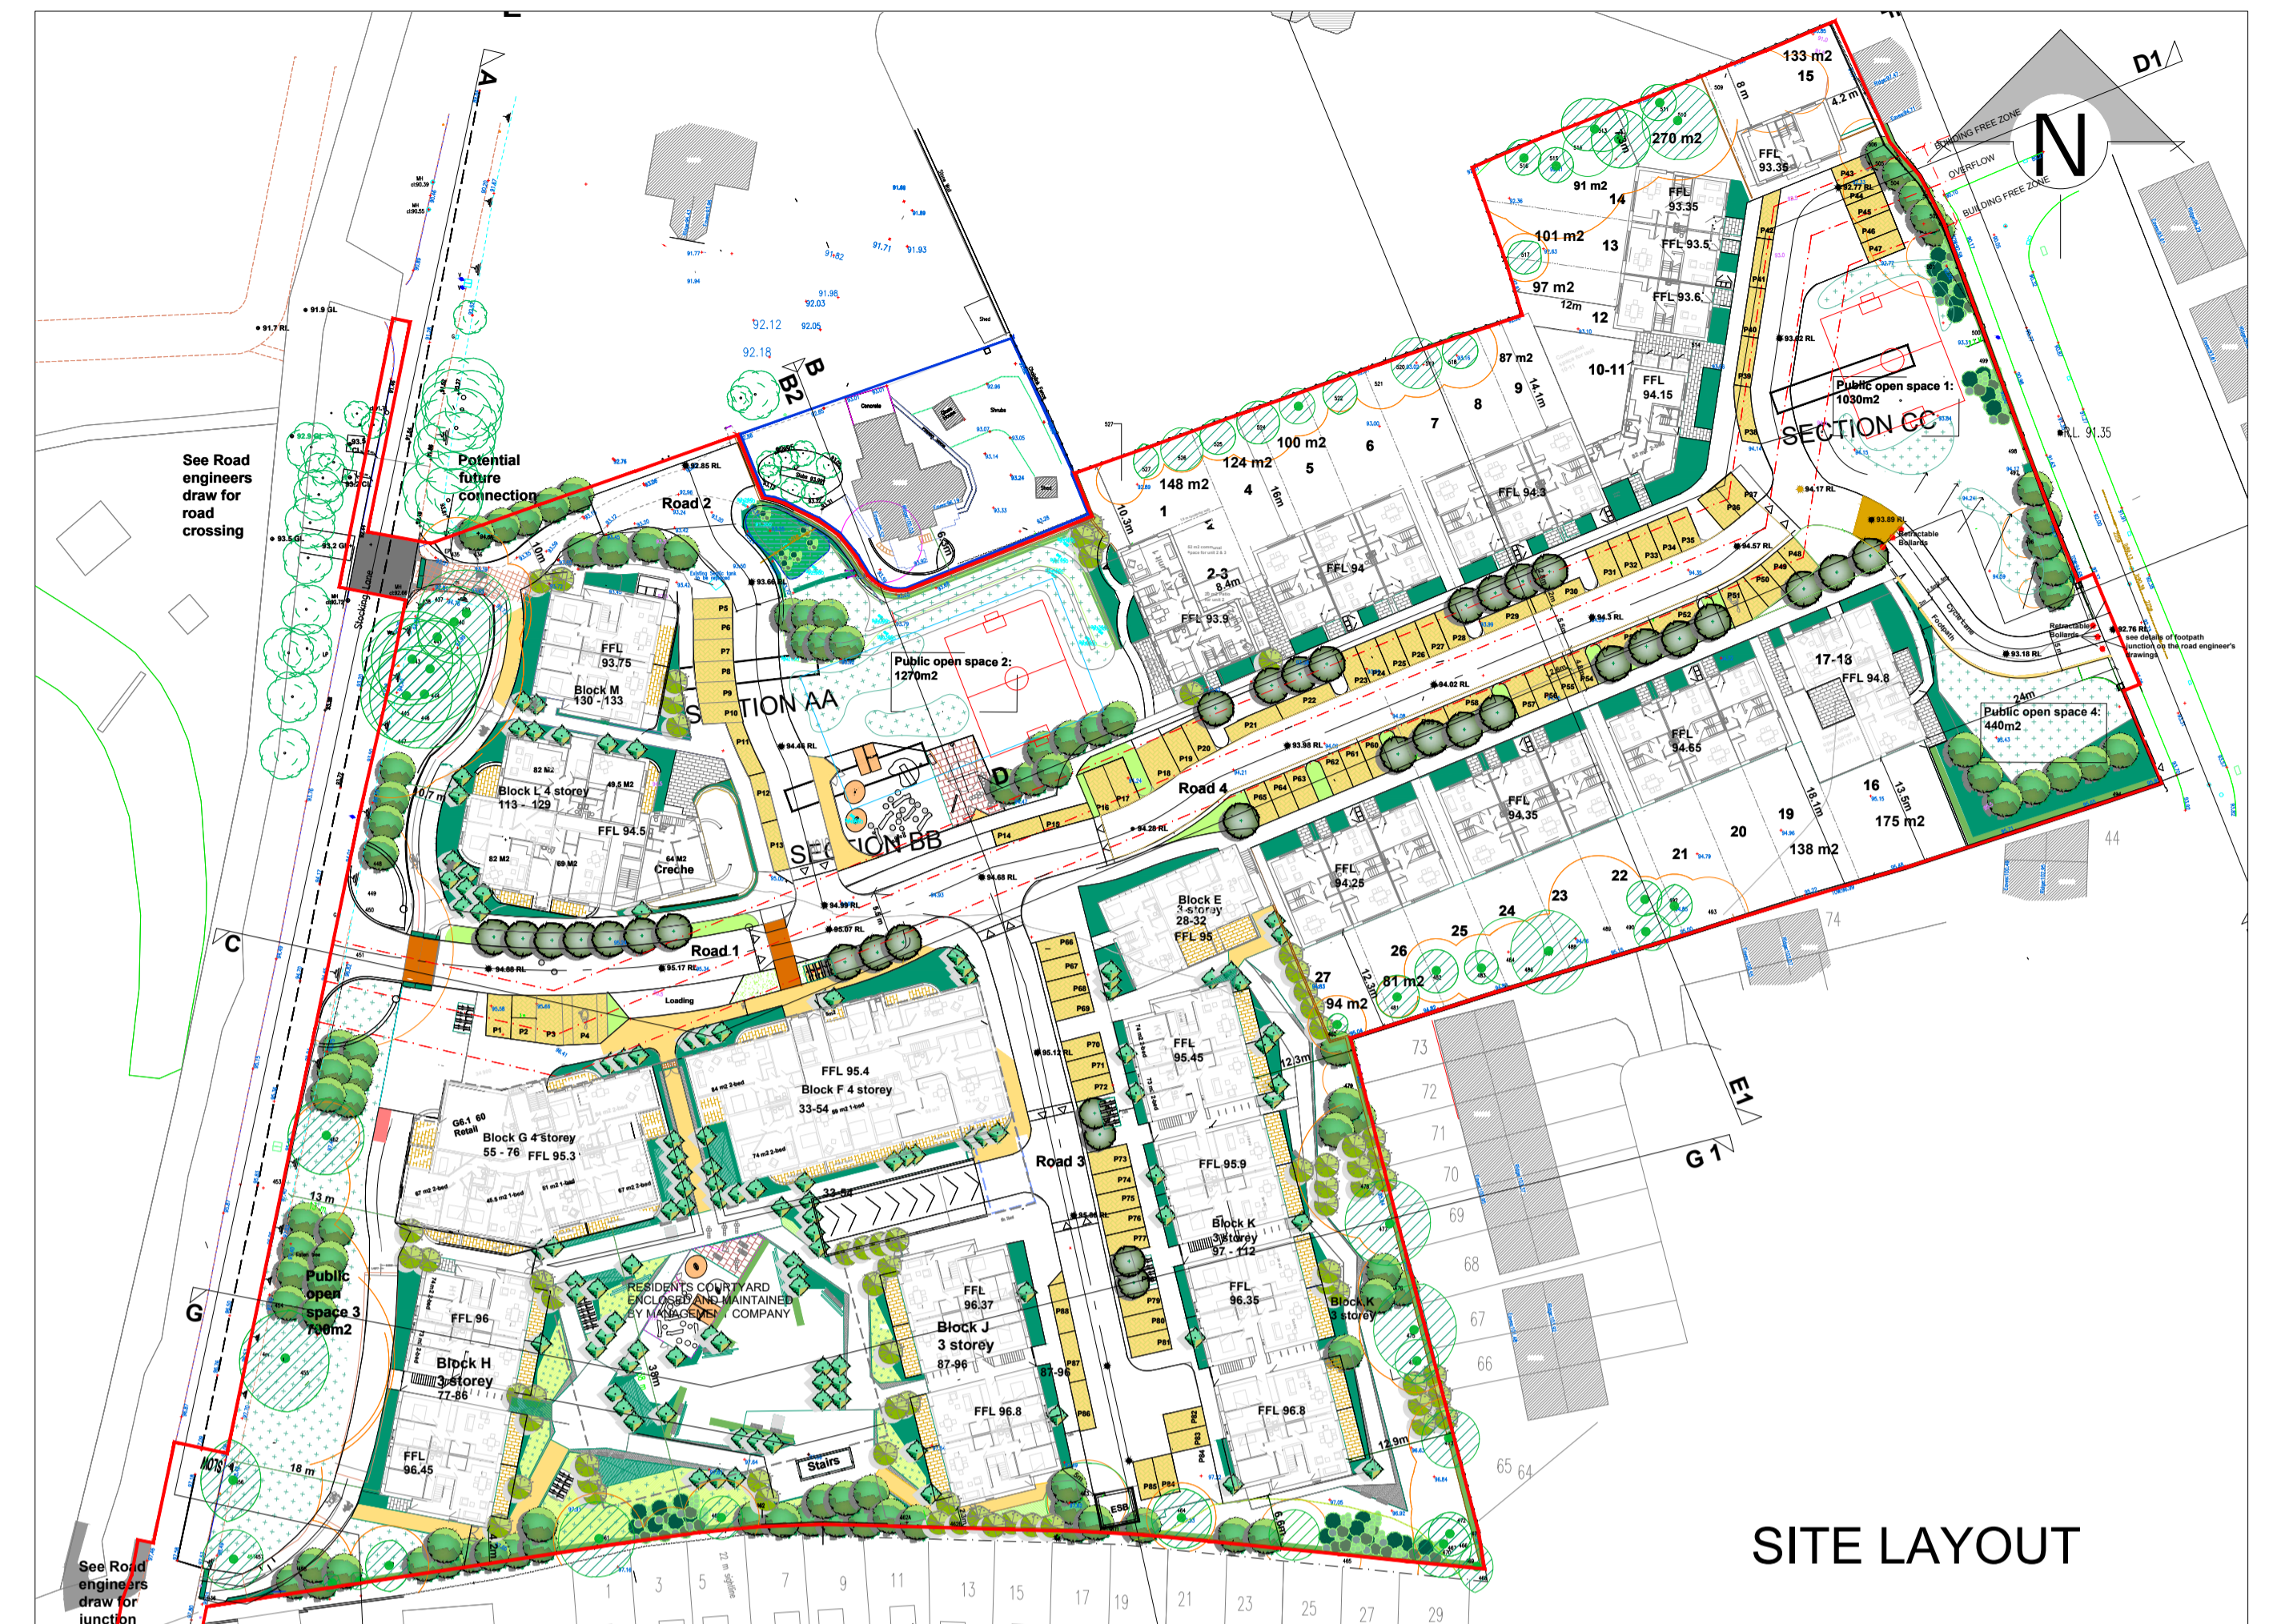

SITE LAYOUT

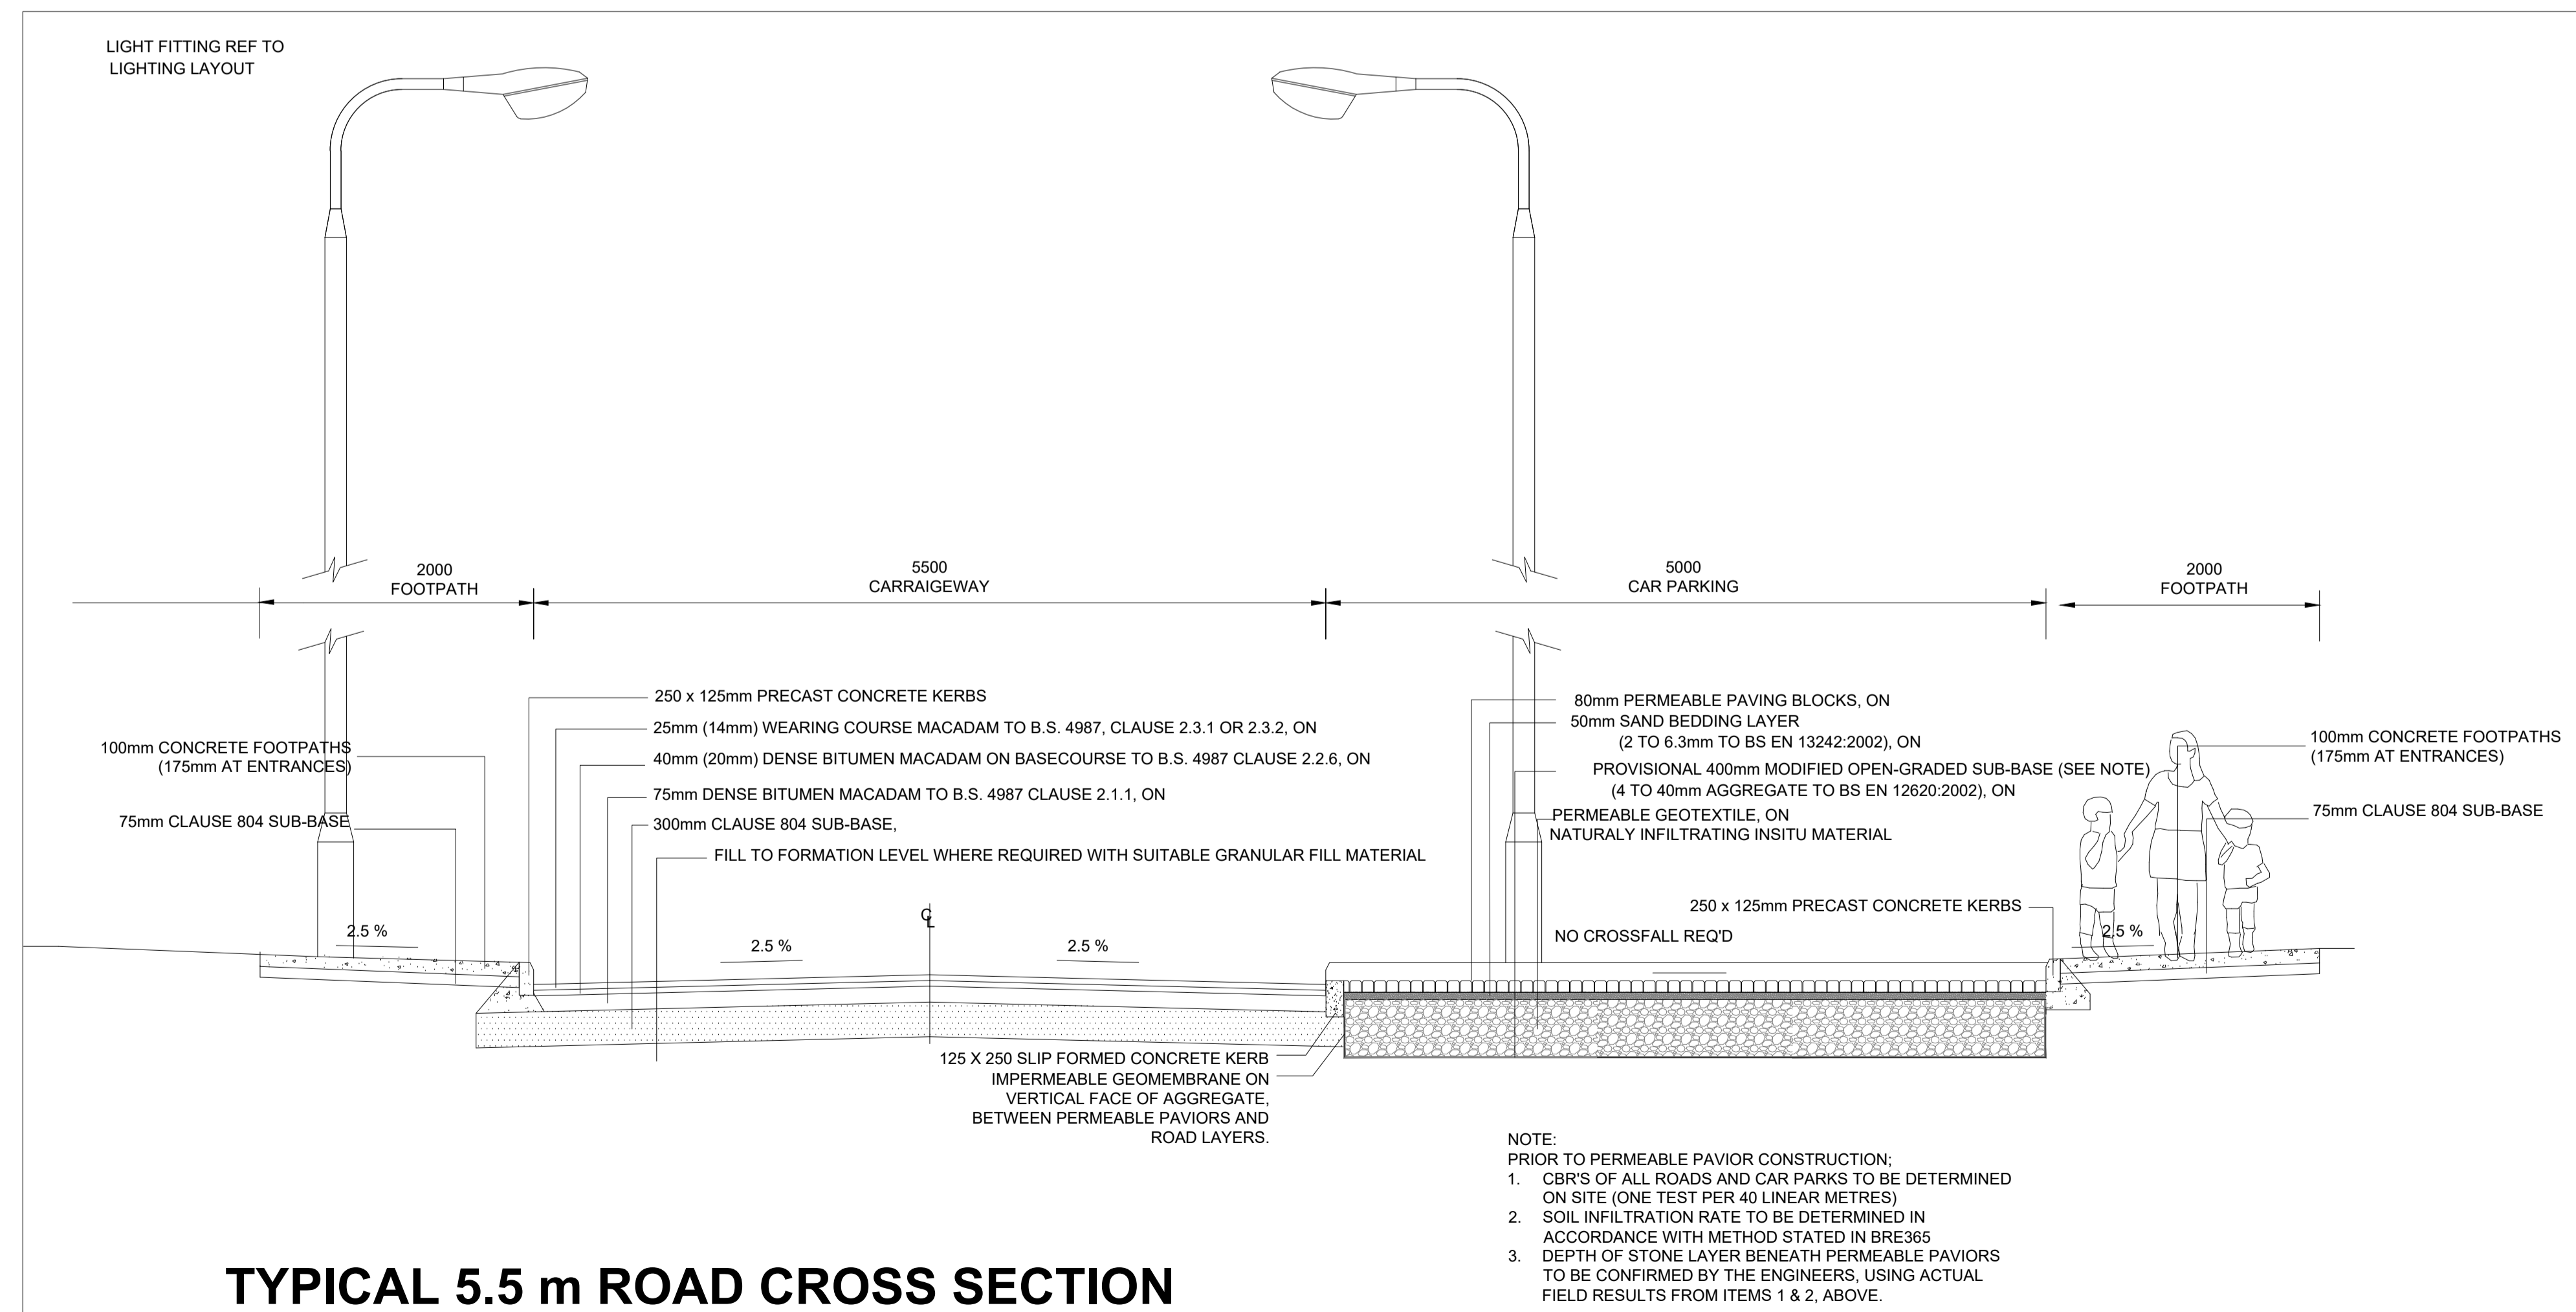

TYPICAL 5.5 m ROAD CROSS SECTION

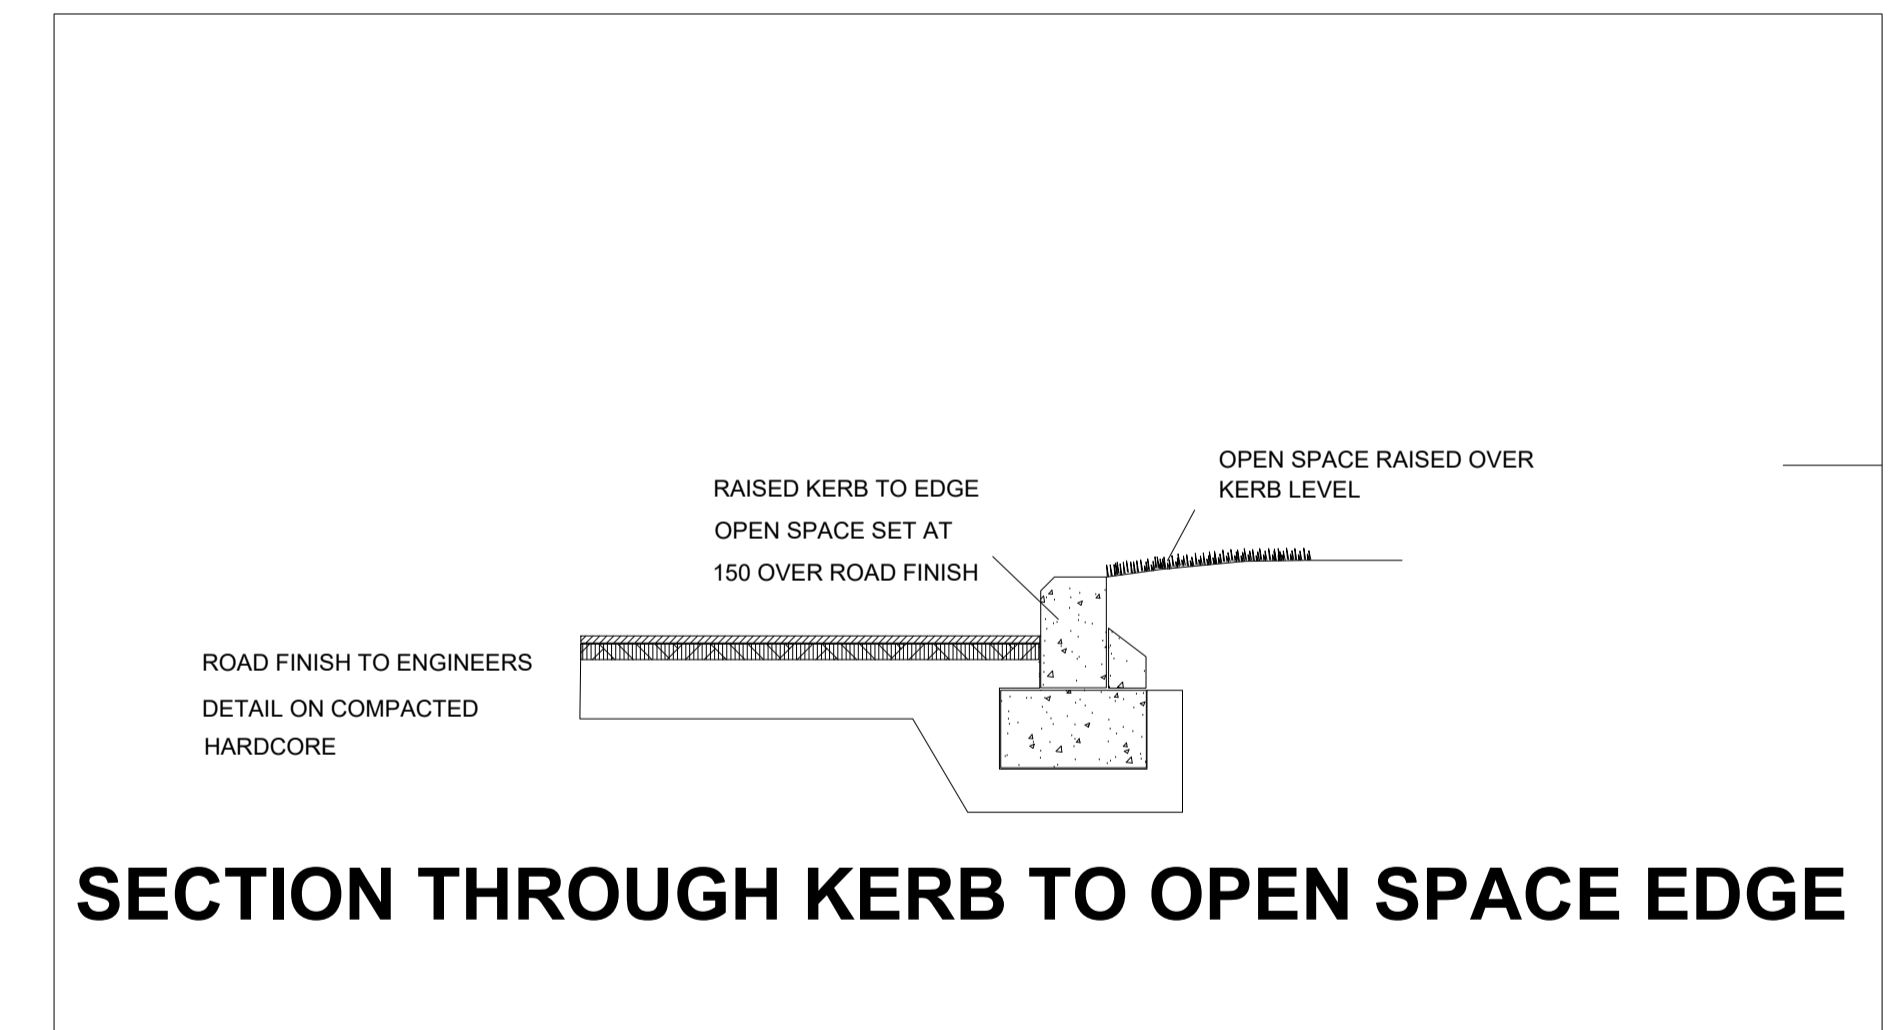

SECTION THROUGH KERB TO OPEN SPACE EDGE

**STOCKINGTON LANE SHD
LANDSCAPE DETAILS**