


# Planning Pack Map

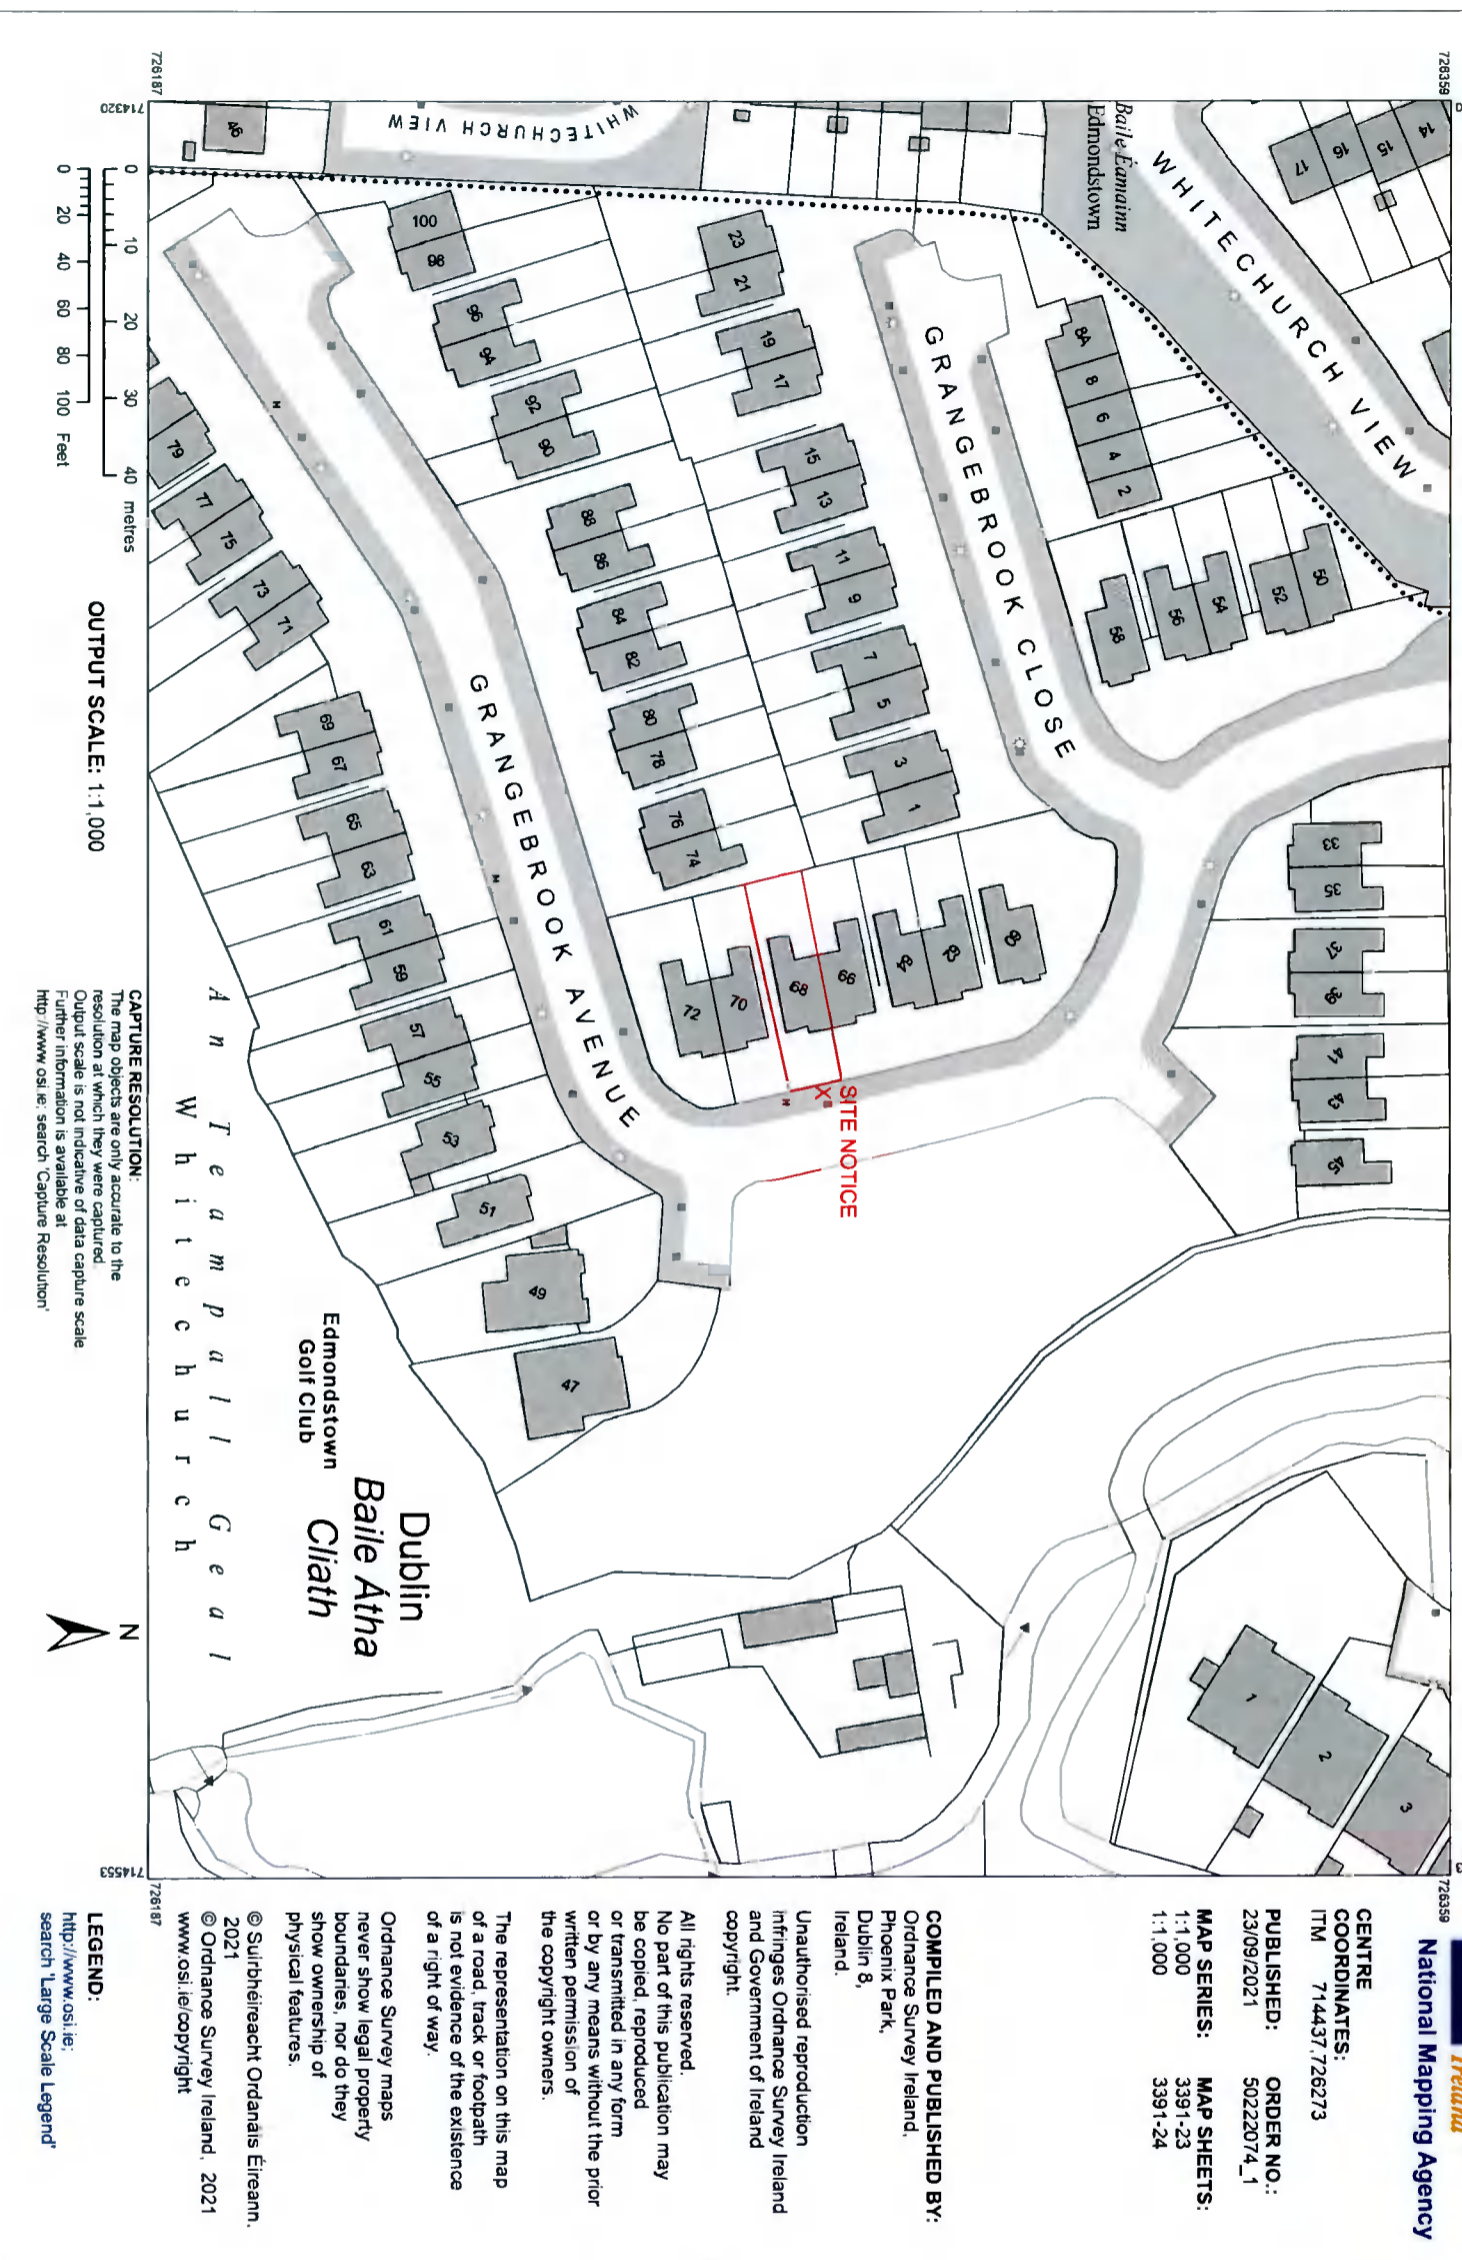

National Mapping Agency

**CENTRE COORDINATES:**  
ITM 714437.726273

**PUBLISHED:** 23/09/2021

**MAP SERIES:** 1:1,000

**ORDER NO.:** 50222074\_1

**MAP SHEETS:** 3391-23  
3391-24

**COMPILED AND PUBLISHED BY:**

Ordnance Survey Ireland,  
Phoenix Park,  
Dublin 8,  
Ireland.

Unauthorised reproduction  
infringes Ordnance Survey Ireland  
and Government of Ireland  
copyright.

All rights reserved.  
No part of this publication may  
be copied, reproduced  
or transmitted in any form  
or by any means without the prior  
written permission of  
the copyright owners.

The representation on this map  
of a road, track or footpath  
is not evidence of the existence  
of a right of way.

Ordnance Survey maps  
never show legal property  
boundaries, nor do they  
show ownership of  
physical features.

© Suirbheireacht Ordánais Éireann,  
2021  
© Ordnance Survey Ireland, 2021  
[www.osi.ie/copyright](http://www.osi.ie/copyright)

**LEGEND:**  
<http://www.osi.ie>  
search 'Large Scale Legend'

— site boundary

REVISIONS

THIS DRAWING IS COPYRIGHT  
FIGURED DIMENSIONS TO BE USED IN ALL CASES.

CLIENT

68 GRANGEBROOK AVENUE  
RATHFARNHAM, D16 X2R4

TITLE

SITE LOCATION PLAN

DATE	DRN
26/09/21	SML
SCALE	CHECKED
1:1000@A3	
CAD FILE REF:	

NUMBER REVISION

68GRA-PL-100

## SITE LOCATION PLAN (osi map)



Scale 1:1000