


**Proposed Front Contiguous Elevation**  
Scale 1/100

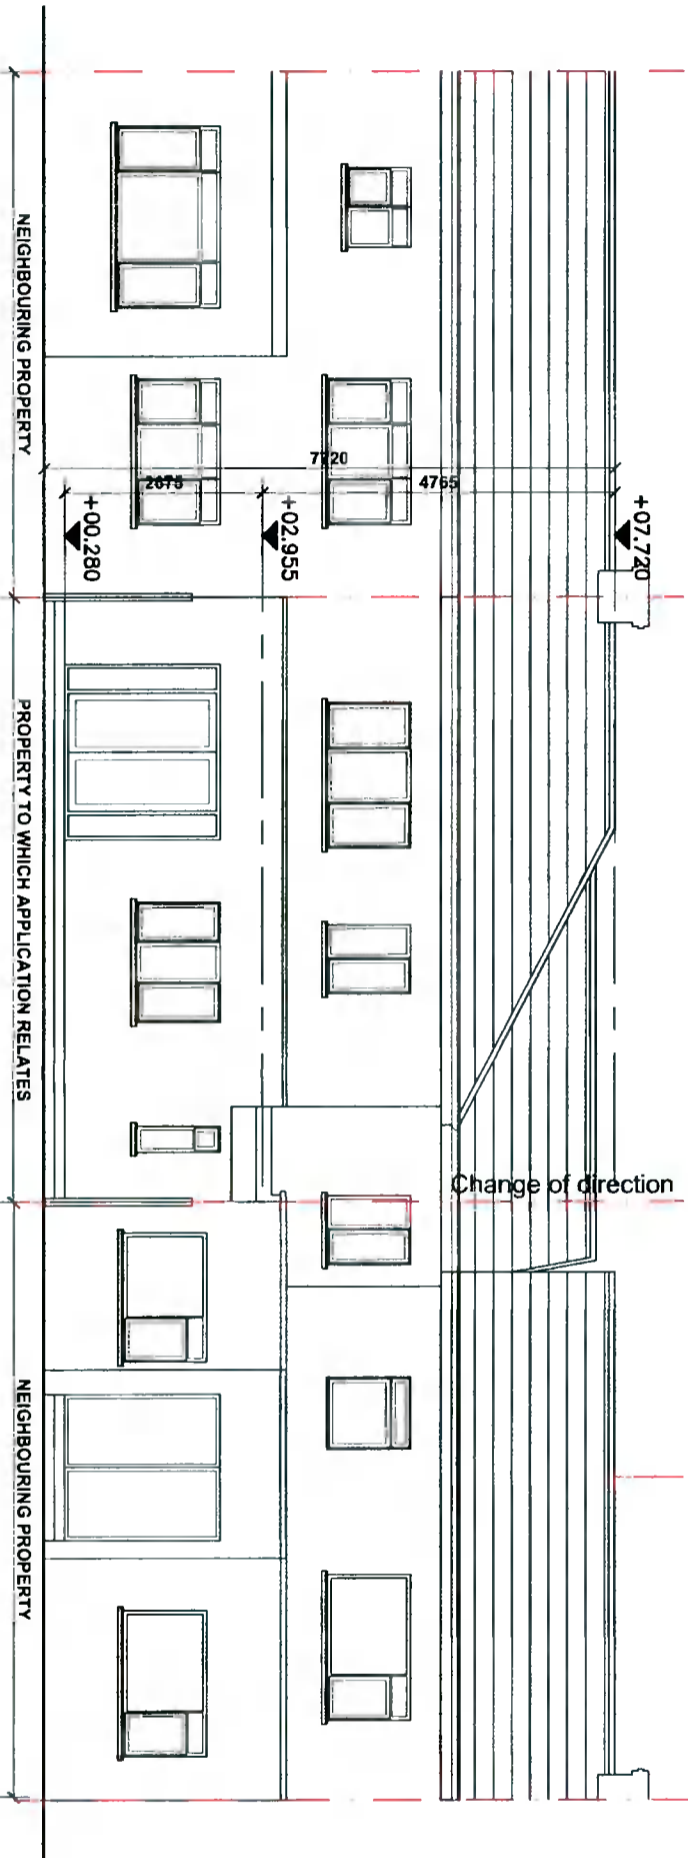

**Proposed Rear Contiguous Elevation**  
Scale 1/100

**WHERE ACCESS IS RESTRICTED ASSUMPTIONS HAVE BEEN MADE**

**Project Title:**

First floor extension over existing garage to side and single storey extension to front with covered porch canopy over main entrance at 31 Hillsbrook Drive, Dublin 12, D12AP86

**NOT FOR CONSTRUCTION**

Client: Neil & Maria Johnstone

**Drawing No: 21-BS-PA-1105**

Rev: -

**Drawing Title - Proposed Contig Elevations**

Date: Sept 2021

Scale - as shown

This drawing is copyright © to Graham McNevin and may not be used or copied without written permission. Use only figured dimensions. Do not scale this drawing. The contractor is responsible for checking all dimensions on site. These drawings are for Planning Application or Pricing ONLY not for Construction Drawings are based on measured survey and visual inspection only. No opening up of construction or hidden areas was carried out. All construction work to be carried out in accordance with current Irish Building Regulations, Technical Guidance Documents and Acceptable Construction Details which take precedence over any information on these drawings or specifications.



architectural & planning consultants  
3 Killakee Gardens, Fintona, Dublin 24  
ph 087579329  
e graham@mcnevin.design.com  
www.mcnevin.design.com

