



Do not scale. Use figured dimensions only.
 All drawings to be checked on site by contractor prior to any work commencing. Architect to be informed immediately of any discrepancy.
 Copyright - This drawing or design may not be reproduced without permission.

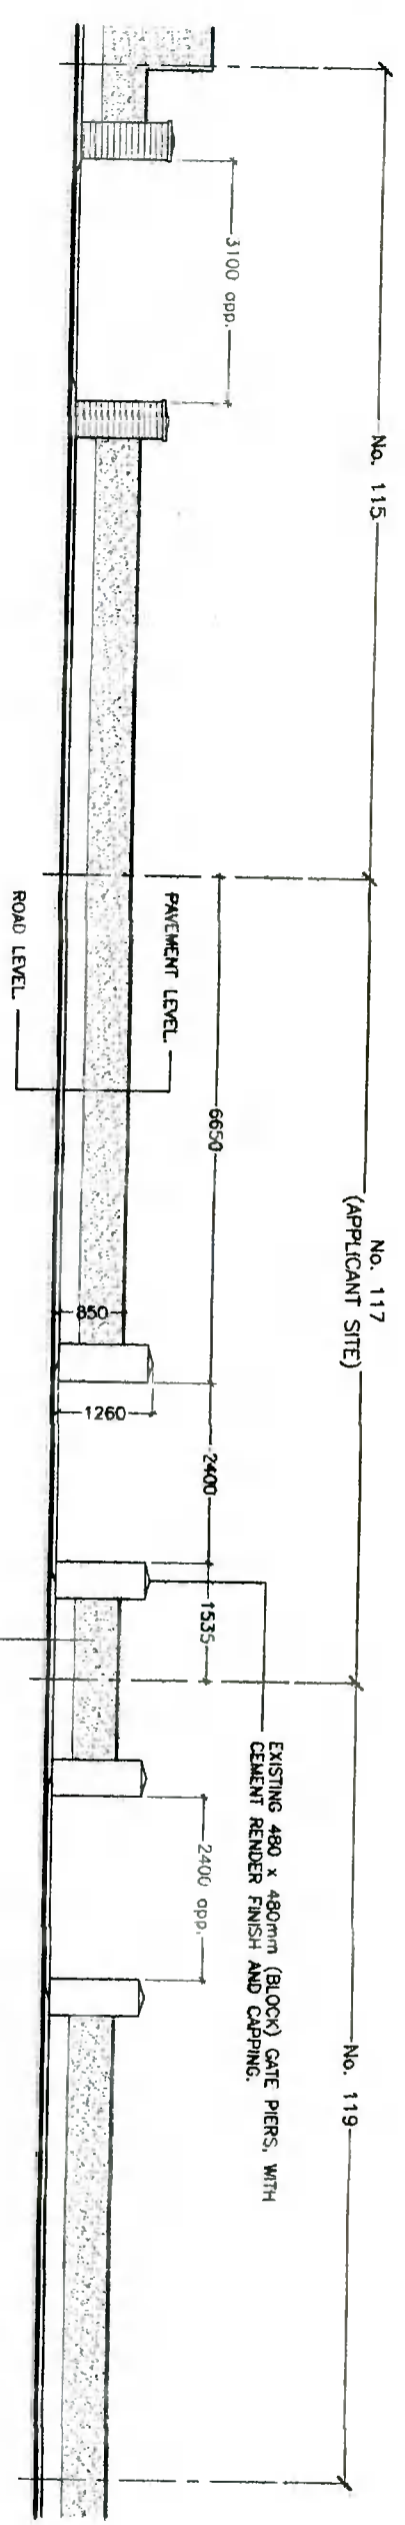

Front Boundary Wall/Vehicular Entrance Elevations - Existing

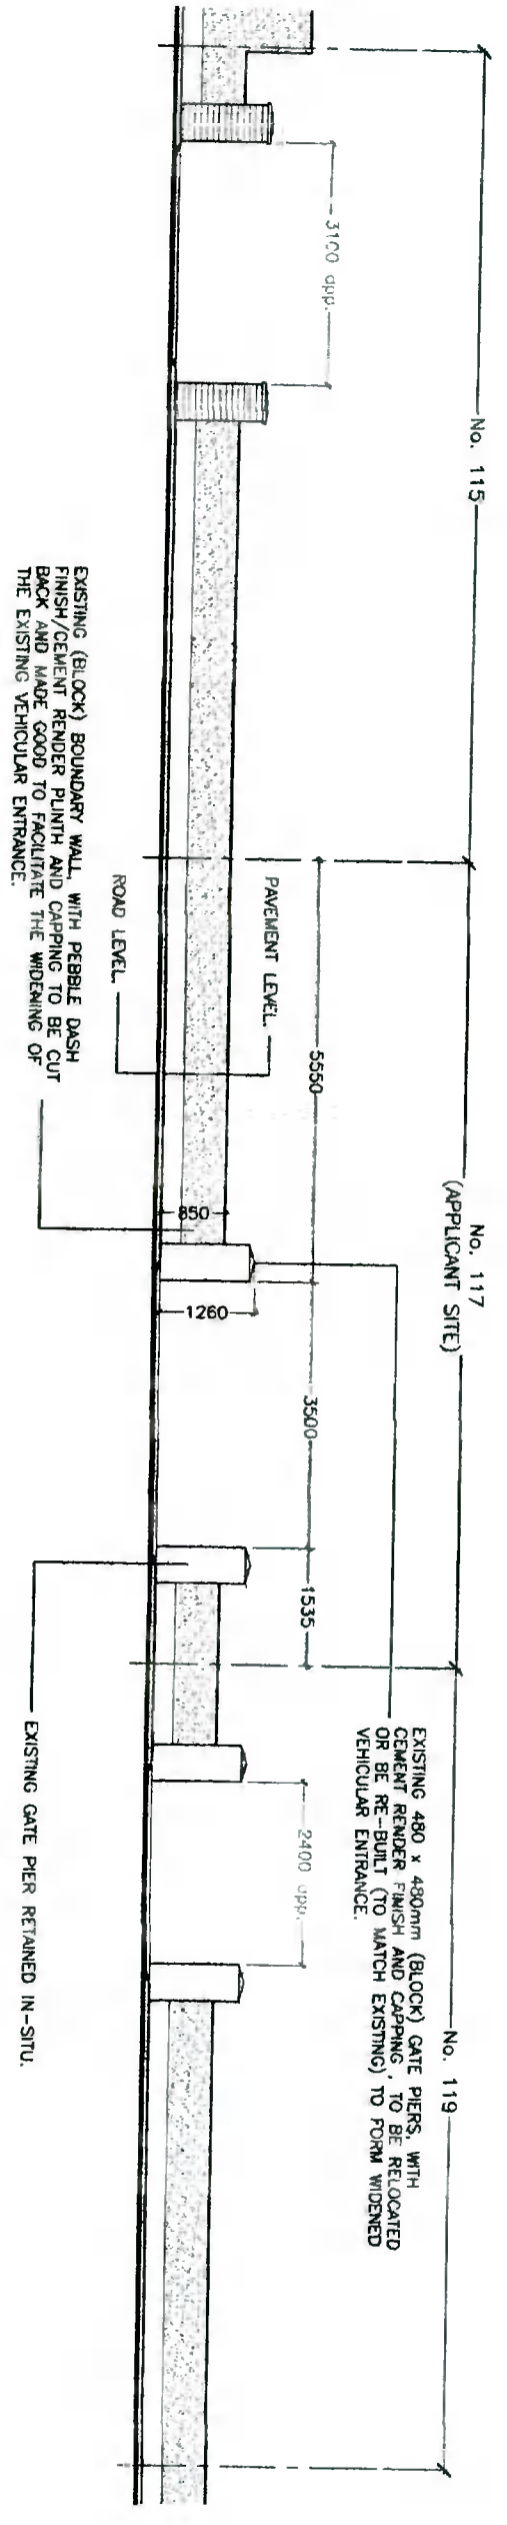

Front Boundary Wall/Vehicular Entrance Elevations - Proposed

SHOWING ELEVATIONS CONTIGUOUS TO THE PROPOSED DEVELOPMENT

A3

FOR PLANNING PURPOSES ONLY

REV. NO.	REVISION DESCRIPTION	DATE

PROJECT TITLE
 Alterations & Extension to
 117 Marian Road,
 Rathfarnham, Dublin 14.

Front Boundary Wall Elevations

data o'connell architects



16 La Touche Cove, Cliff Road,
 Greystones, Co. Wicklow, A63 PHB,
 Tel: +353 1 406 8807 | info@compas.ie

DATE	SCALE	BY	REVISED
September 2021	1 : 100		21-02 P-08
DRAWN BY: Dara O'Connell			