


EXISTING FRONT ELEVATION - CONTIGUOUS

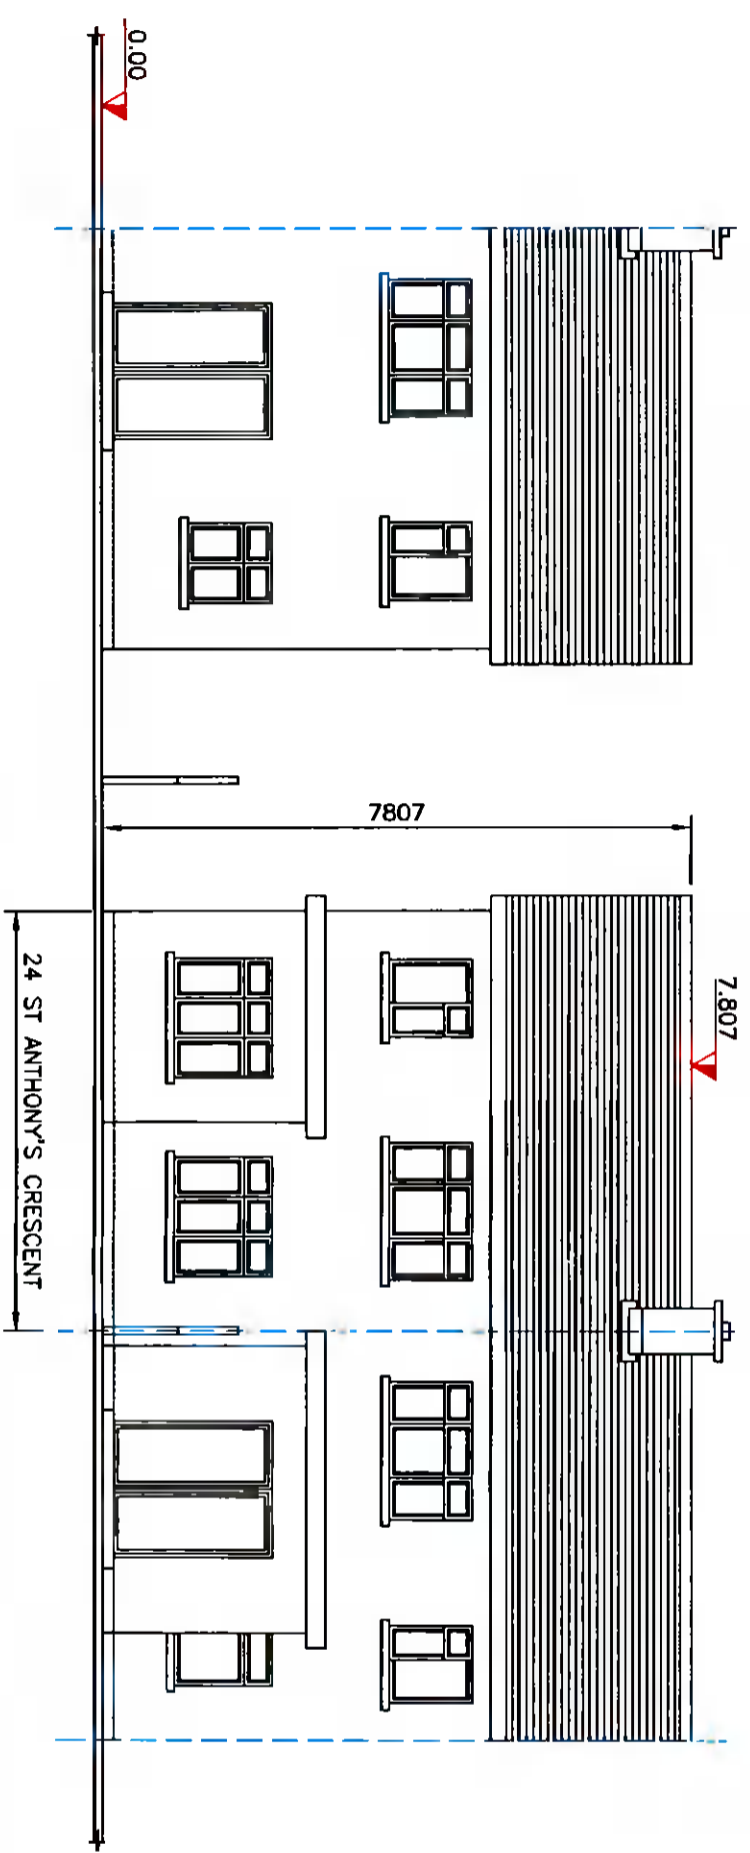

EXISTING REAR ELEVATION - CONTIGUOUS



The information contained in this drawing is confidential and must not be divulged to any third party without the written consent of ADES Design Services.



38 Larkfield Avenue
Lucan
Co. Dublin

24 St Anthony's Crescent,
Greenhills, Dublin 12,
D12 N8P2

**EXISTING FRONT AND REAR
ELEVATIONS - CONTIGUOUS**

DRAWN	JOHN FORBES , 38 LARKFIELD AVE. , LUCAN, CO. DUBLIN
DATE	Sept 2021
SCALE	1:100 @ A3
Sean O'Connor and Georgina Leonard	
AC - 5	