

<b>APPROVALS:</b>	
Customer:	UAE
Contract:	131021
Project Manager:	Arif Al-Sayid
Design Engineer:	Arif Al-Sayid
Check Engineer:	Arif Al-Sayid
Approved:	Arif Al-Sayid
Checked:	Arif Al-Sayid
Drawn:	Arif Al-Sayid
Scale:	As Shown
Sheet:	01
Project No.:	279225-00
Rev.:	P01
Sheet No.:	01
Sheet Title:	Typical Drainage Details


**ARUP**

13, Fintona Street  
Dubai, UAE  
Tel: +971 4 360 3900 Fax: +971 4 360 3901


**Microsoft**

Project File:  
DUB1415 - ...  
Scheme: SD20A/0203


Scale at A0:	As Shown	By / Check / Appd:	DK/AM/ABC
Scale:	As Shown	Sheet:	01
Project No.:	279225-00	Rev.:	P01
Sheet No.:	01	Sheet Title:	Typical Drainage Details

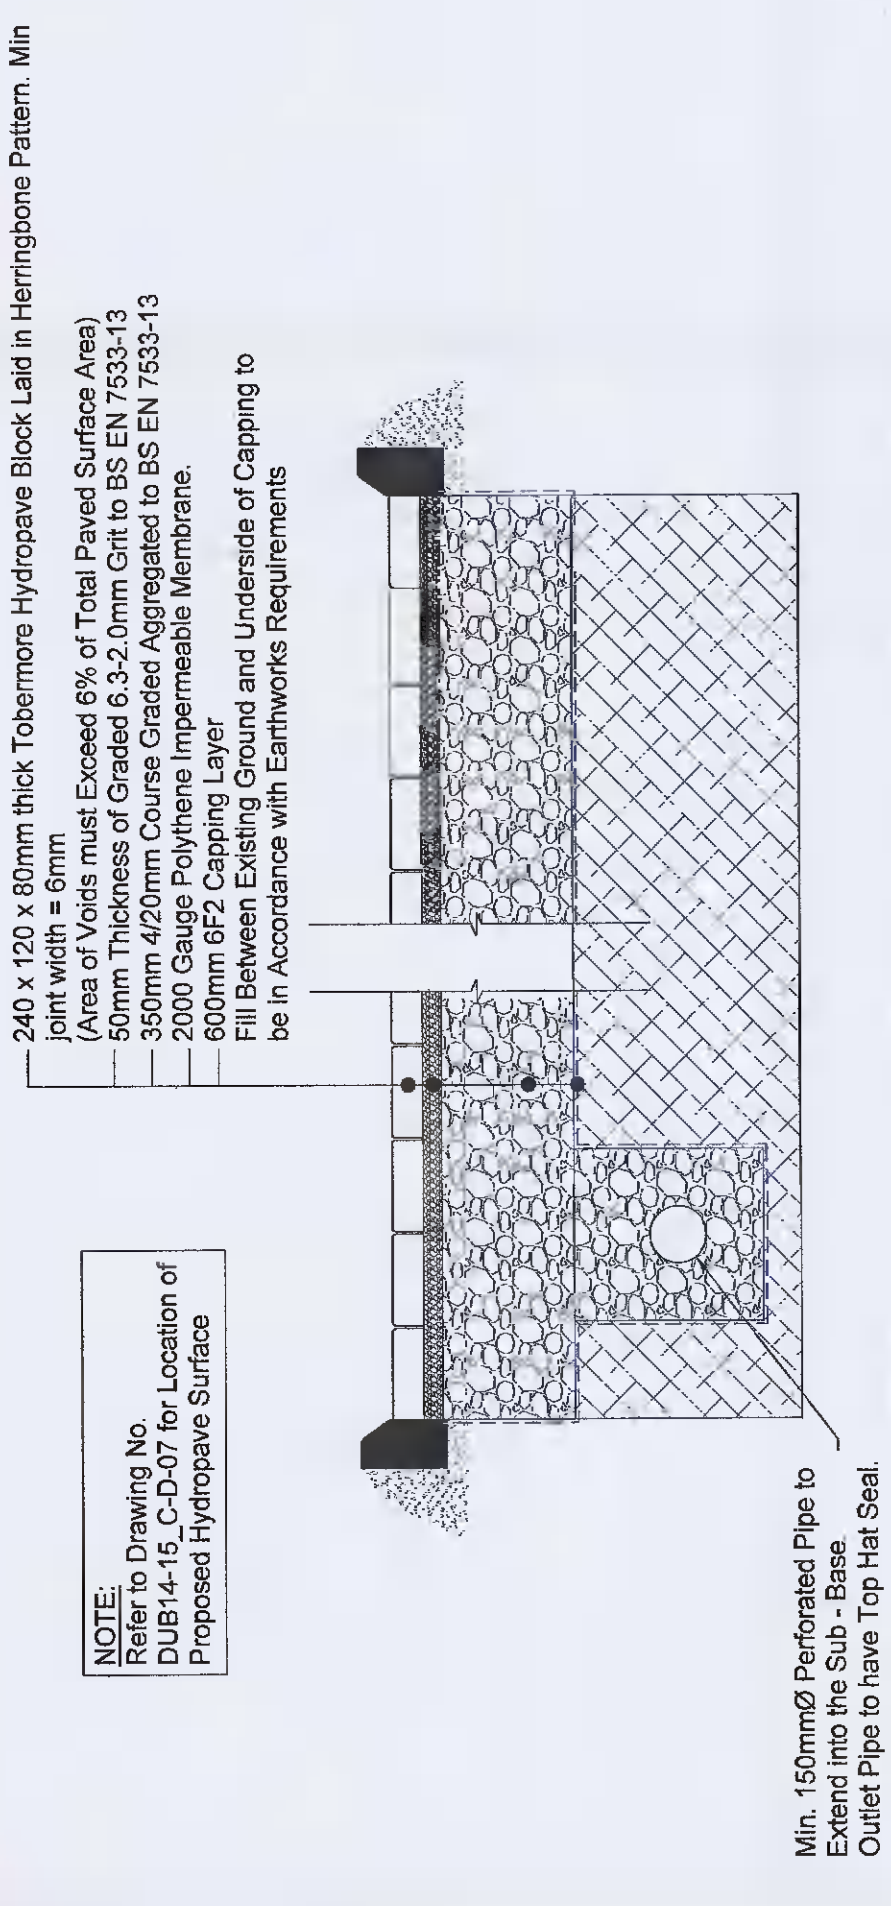


Typical Hydro-pave Detail  
Scale: 1:20

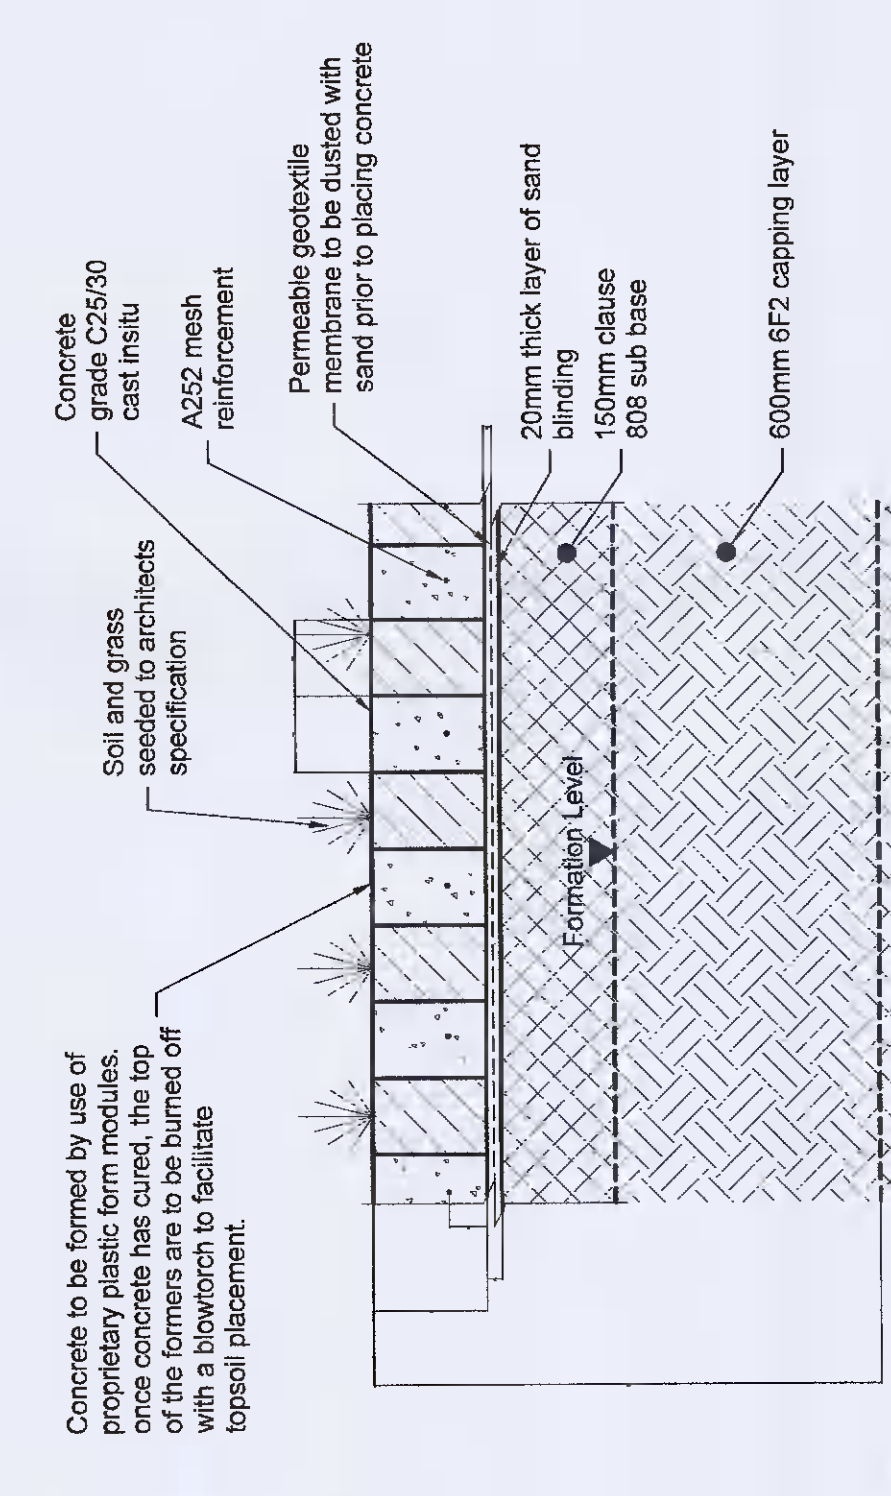

Typical Grasscrete Paving Detail  
Scale: 1:10

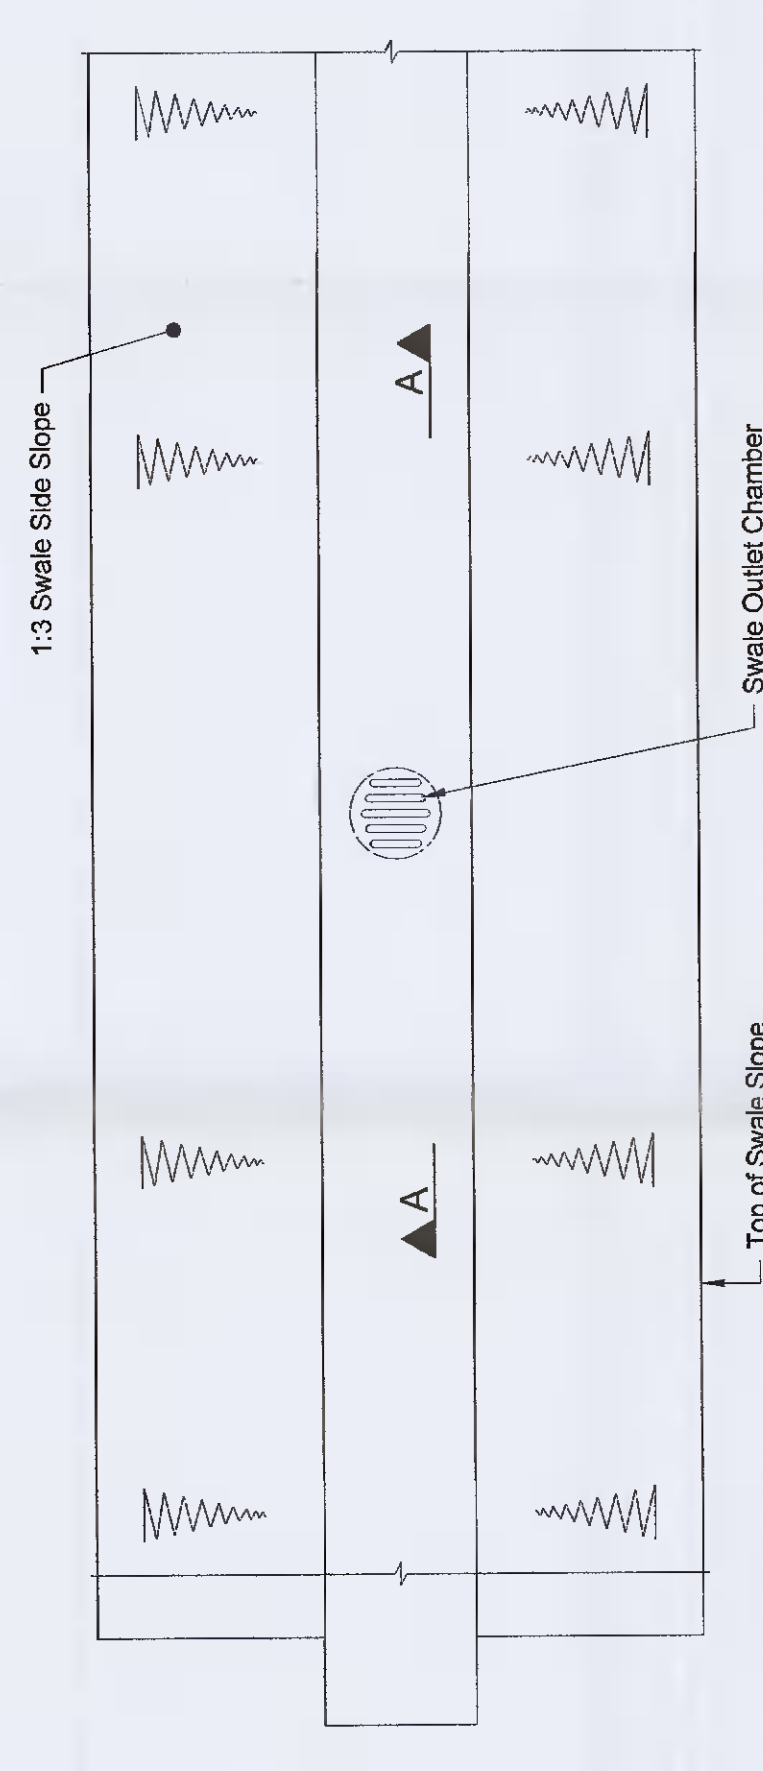

Typical Swale Outlet Detail  
Scale: 1:50

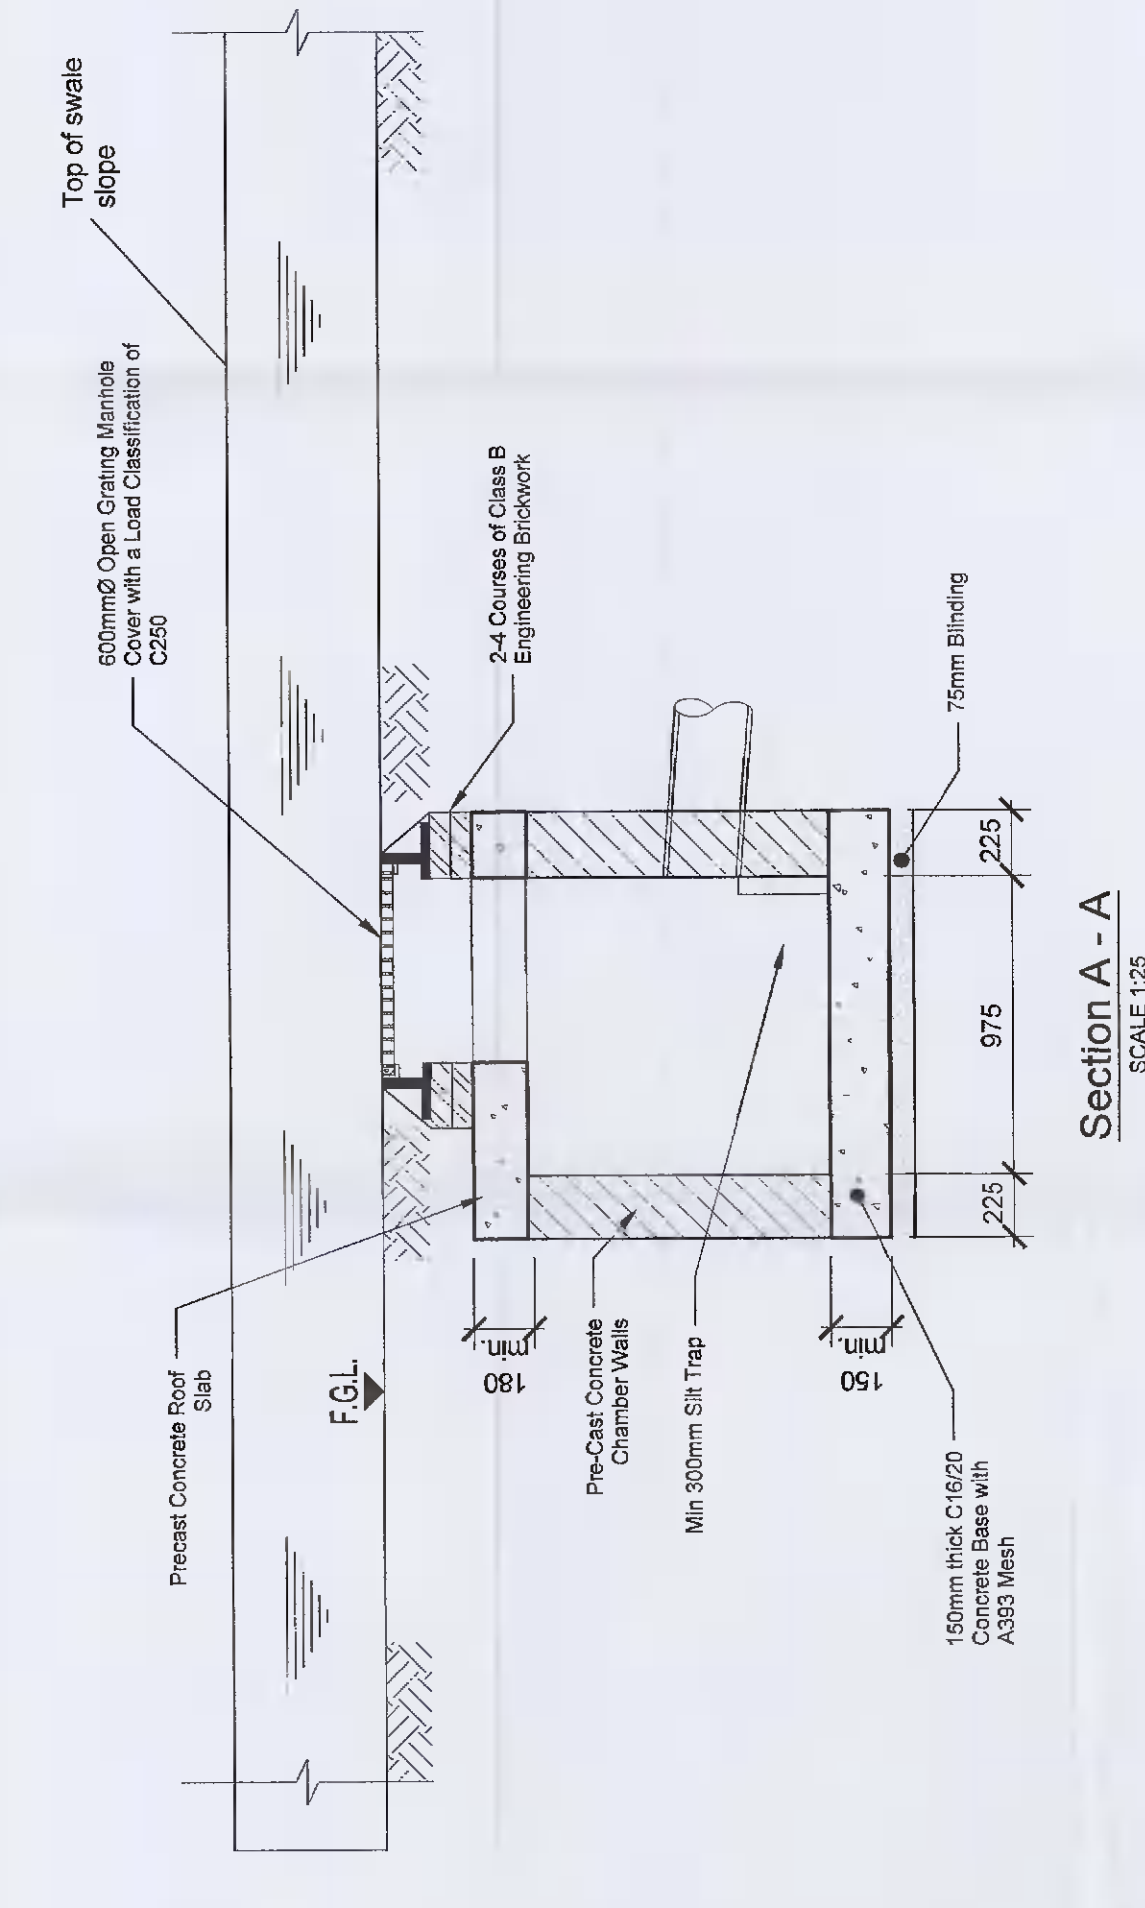

Section A - A  
SCALE: 1:25