




Legend

- Sewer Manholes
 - Standard
 - Lamphole
 - Other: Unknown
- Sewer Mains (Irish Water)
 - Gravity - Combined
 - Gravity - Foul
 - Gravity - Overflow
 - Overflow
- Sewer Mains (Private)
 - Gravity - Combined
 - Gravity - Foul
- ▲ Pump Station



Coordinate System: TM65 Irish Grid
Projection: Transverse Mercator
Scale @ A3: 1:2,500
Drawing No.: IW-A56-2018-000

Drawn By:	RG
Checked By:	<Add Name>
Approved By:	<Add Name>
Drawn Date:	13/10/2021
Checked Date:	<dd/mm/yyyy>
Approved Date:	<dd/mm/yyyy>

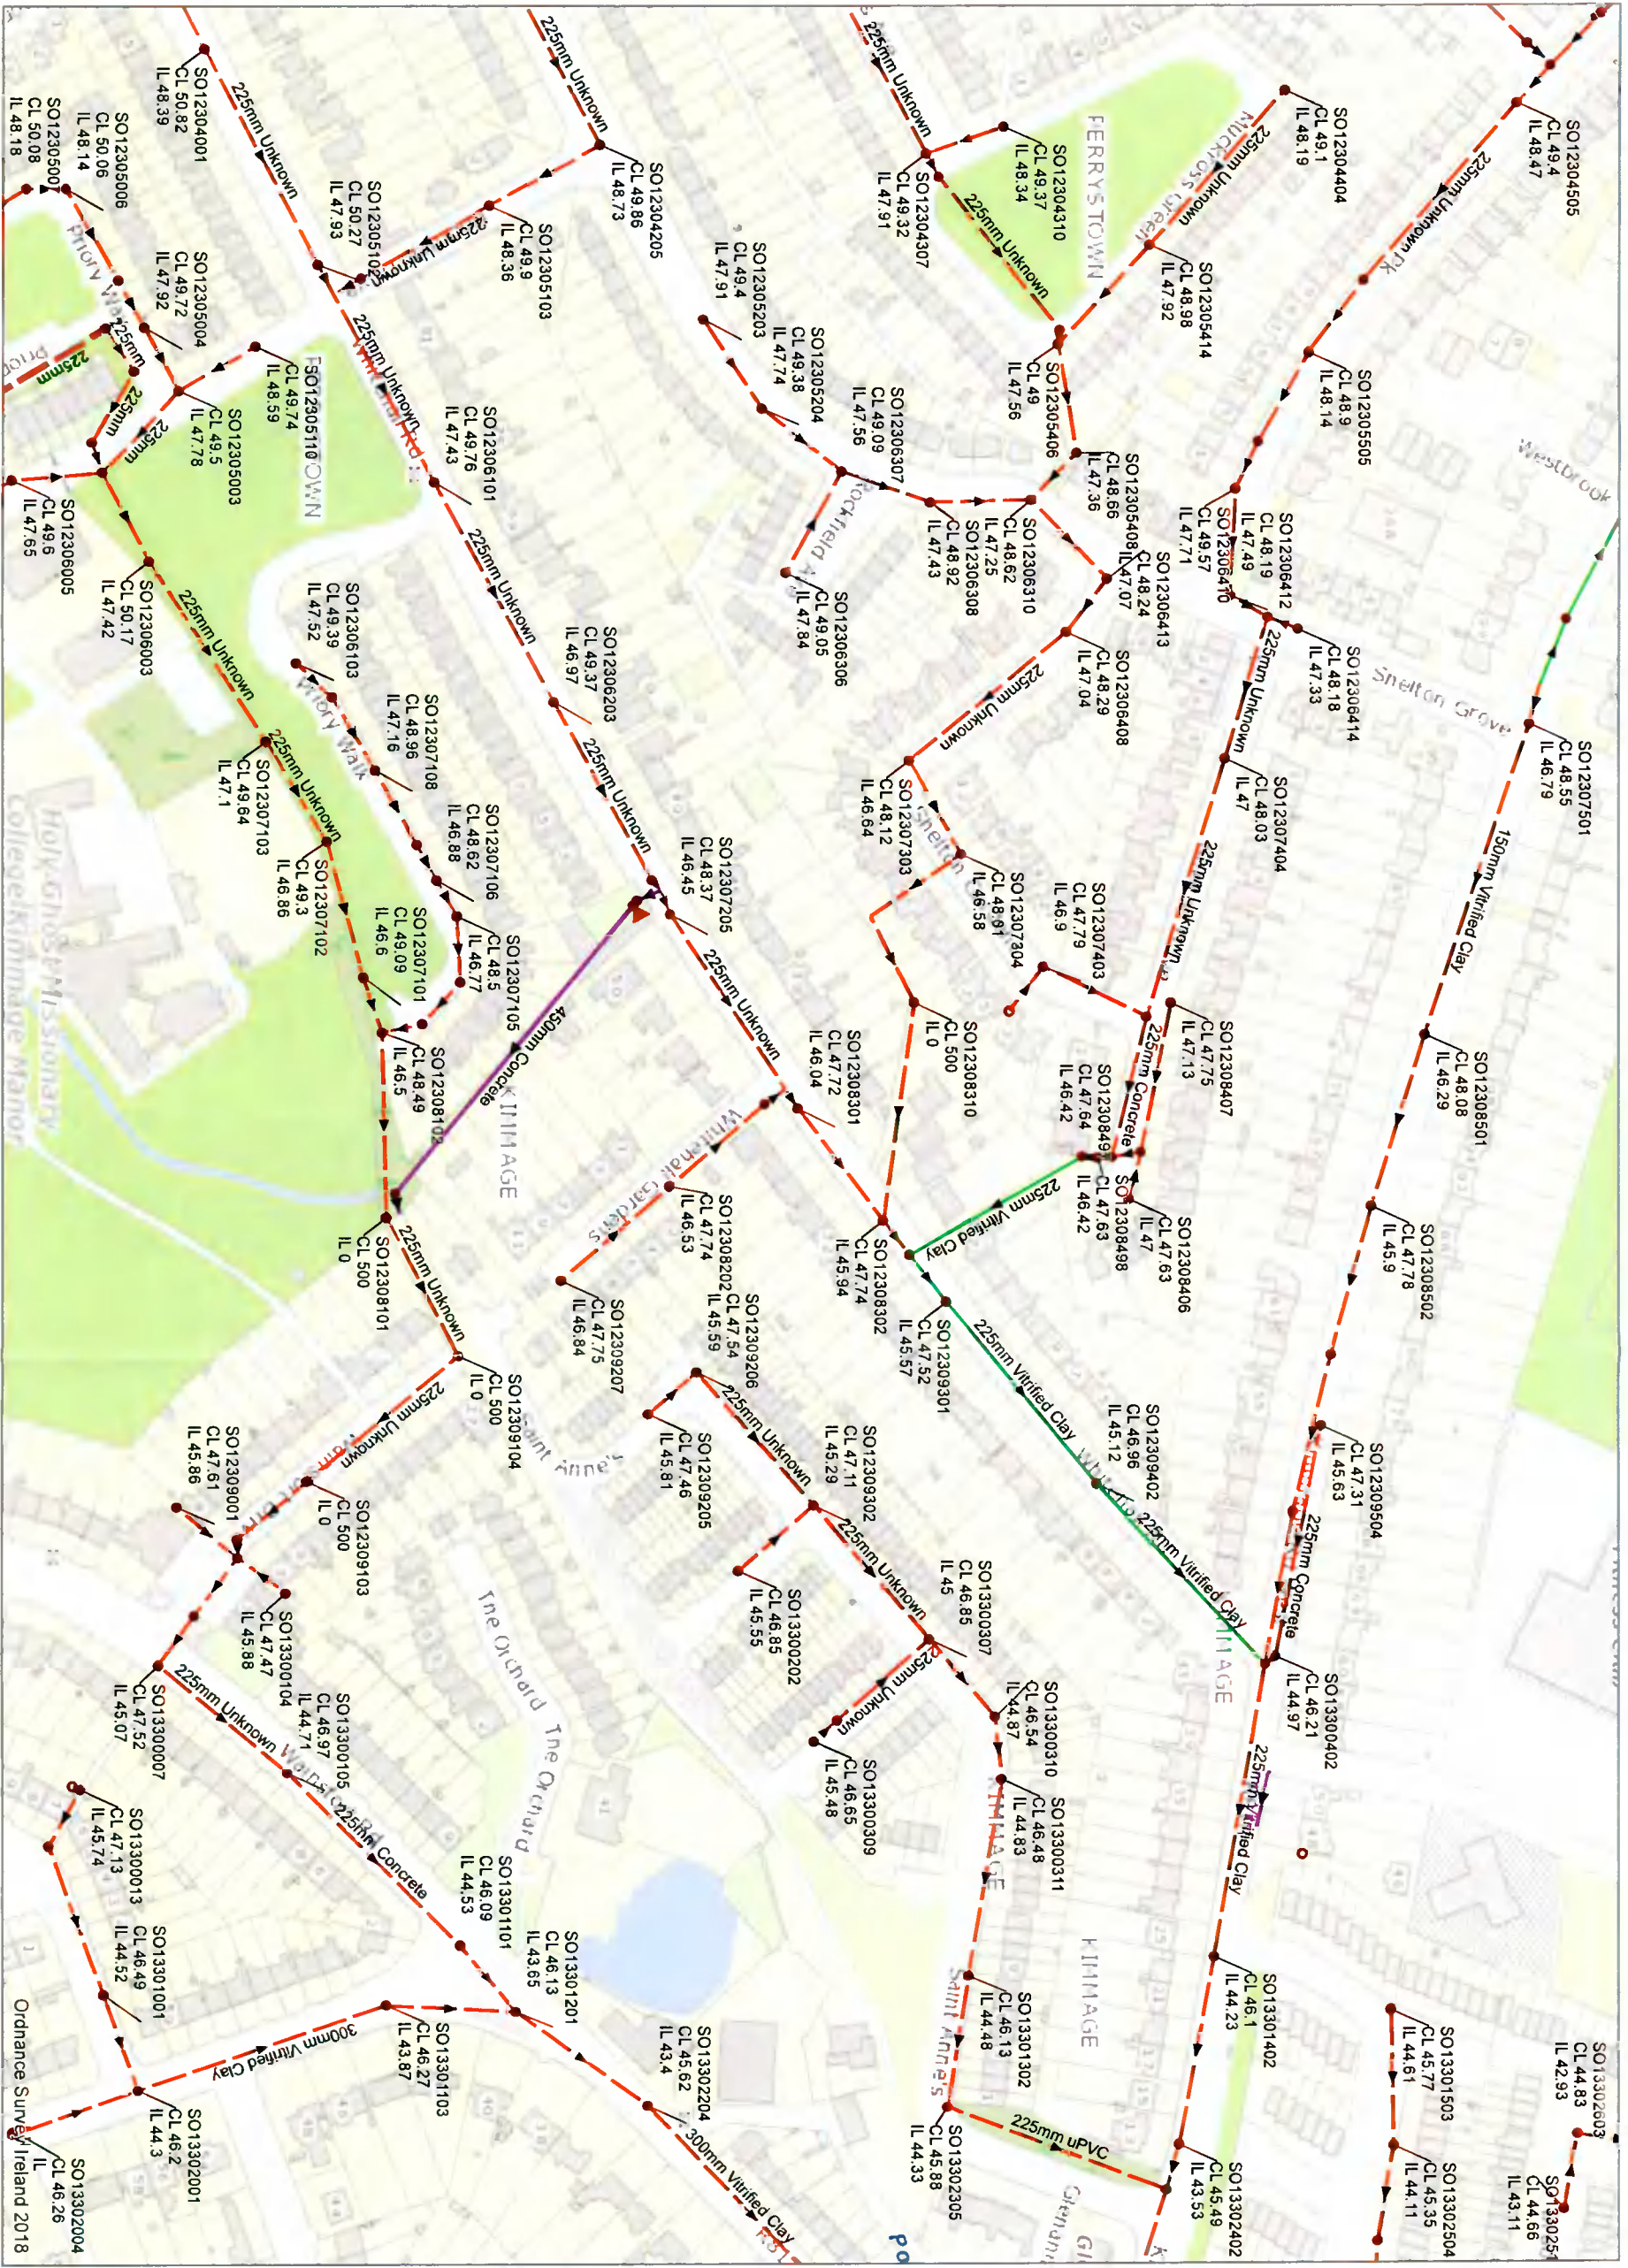

Sewer Network
Whitehall Road, Terenure, Dublin 12, Co.Dublin



1. No part of this drawing may be reproduced or transmitted in any form or stored in any retrieval system of any nature without the written permission of Irish Water as copyright holder, except as agreed for use on the project for which the document was originally issued.
2. Whilst every care has been taken in the compilation, Irish Water gives the information as to the position of its underground network as a general guide only on the strict understanding that it is based on the best available information provided by each Local Authority in Ireland; Irish Water, Irish Water gives no responsibility for and give no guarantee, undertaking or warranty concerning the accuracy, completeness or up to date nature of the information provided, and does not accept any liability whatsoever arising from any errors or omissions. The information should not be relied upon in the event of excavations or any other works being carried out in the vicinity of the Irish Water underground network. The owner is on the parties carrying out excavations to ensure the exact location of the Irish Water underground network is identified prior to excavations or any other works being carried out. Service connection pipes are not generally shown but their presence should be anticipated.
© Copyright Irish Water
Reproduced from the Ordnance Survey of Ireland by Permission of the Government, License No. 3-3-34