




AREA TO BE 5085
 L2
 R.F. 1:1000

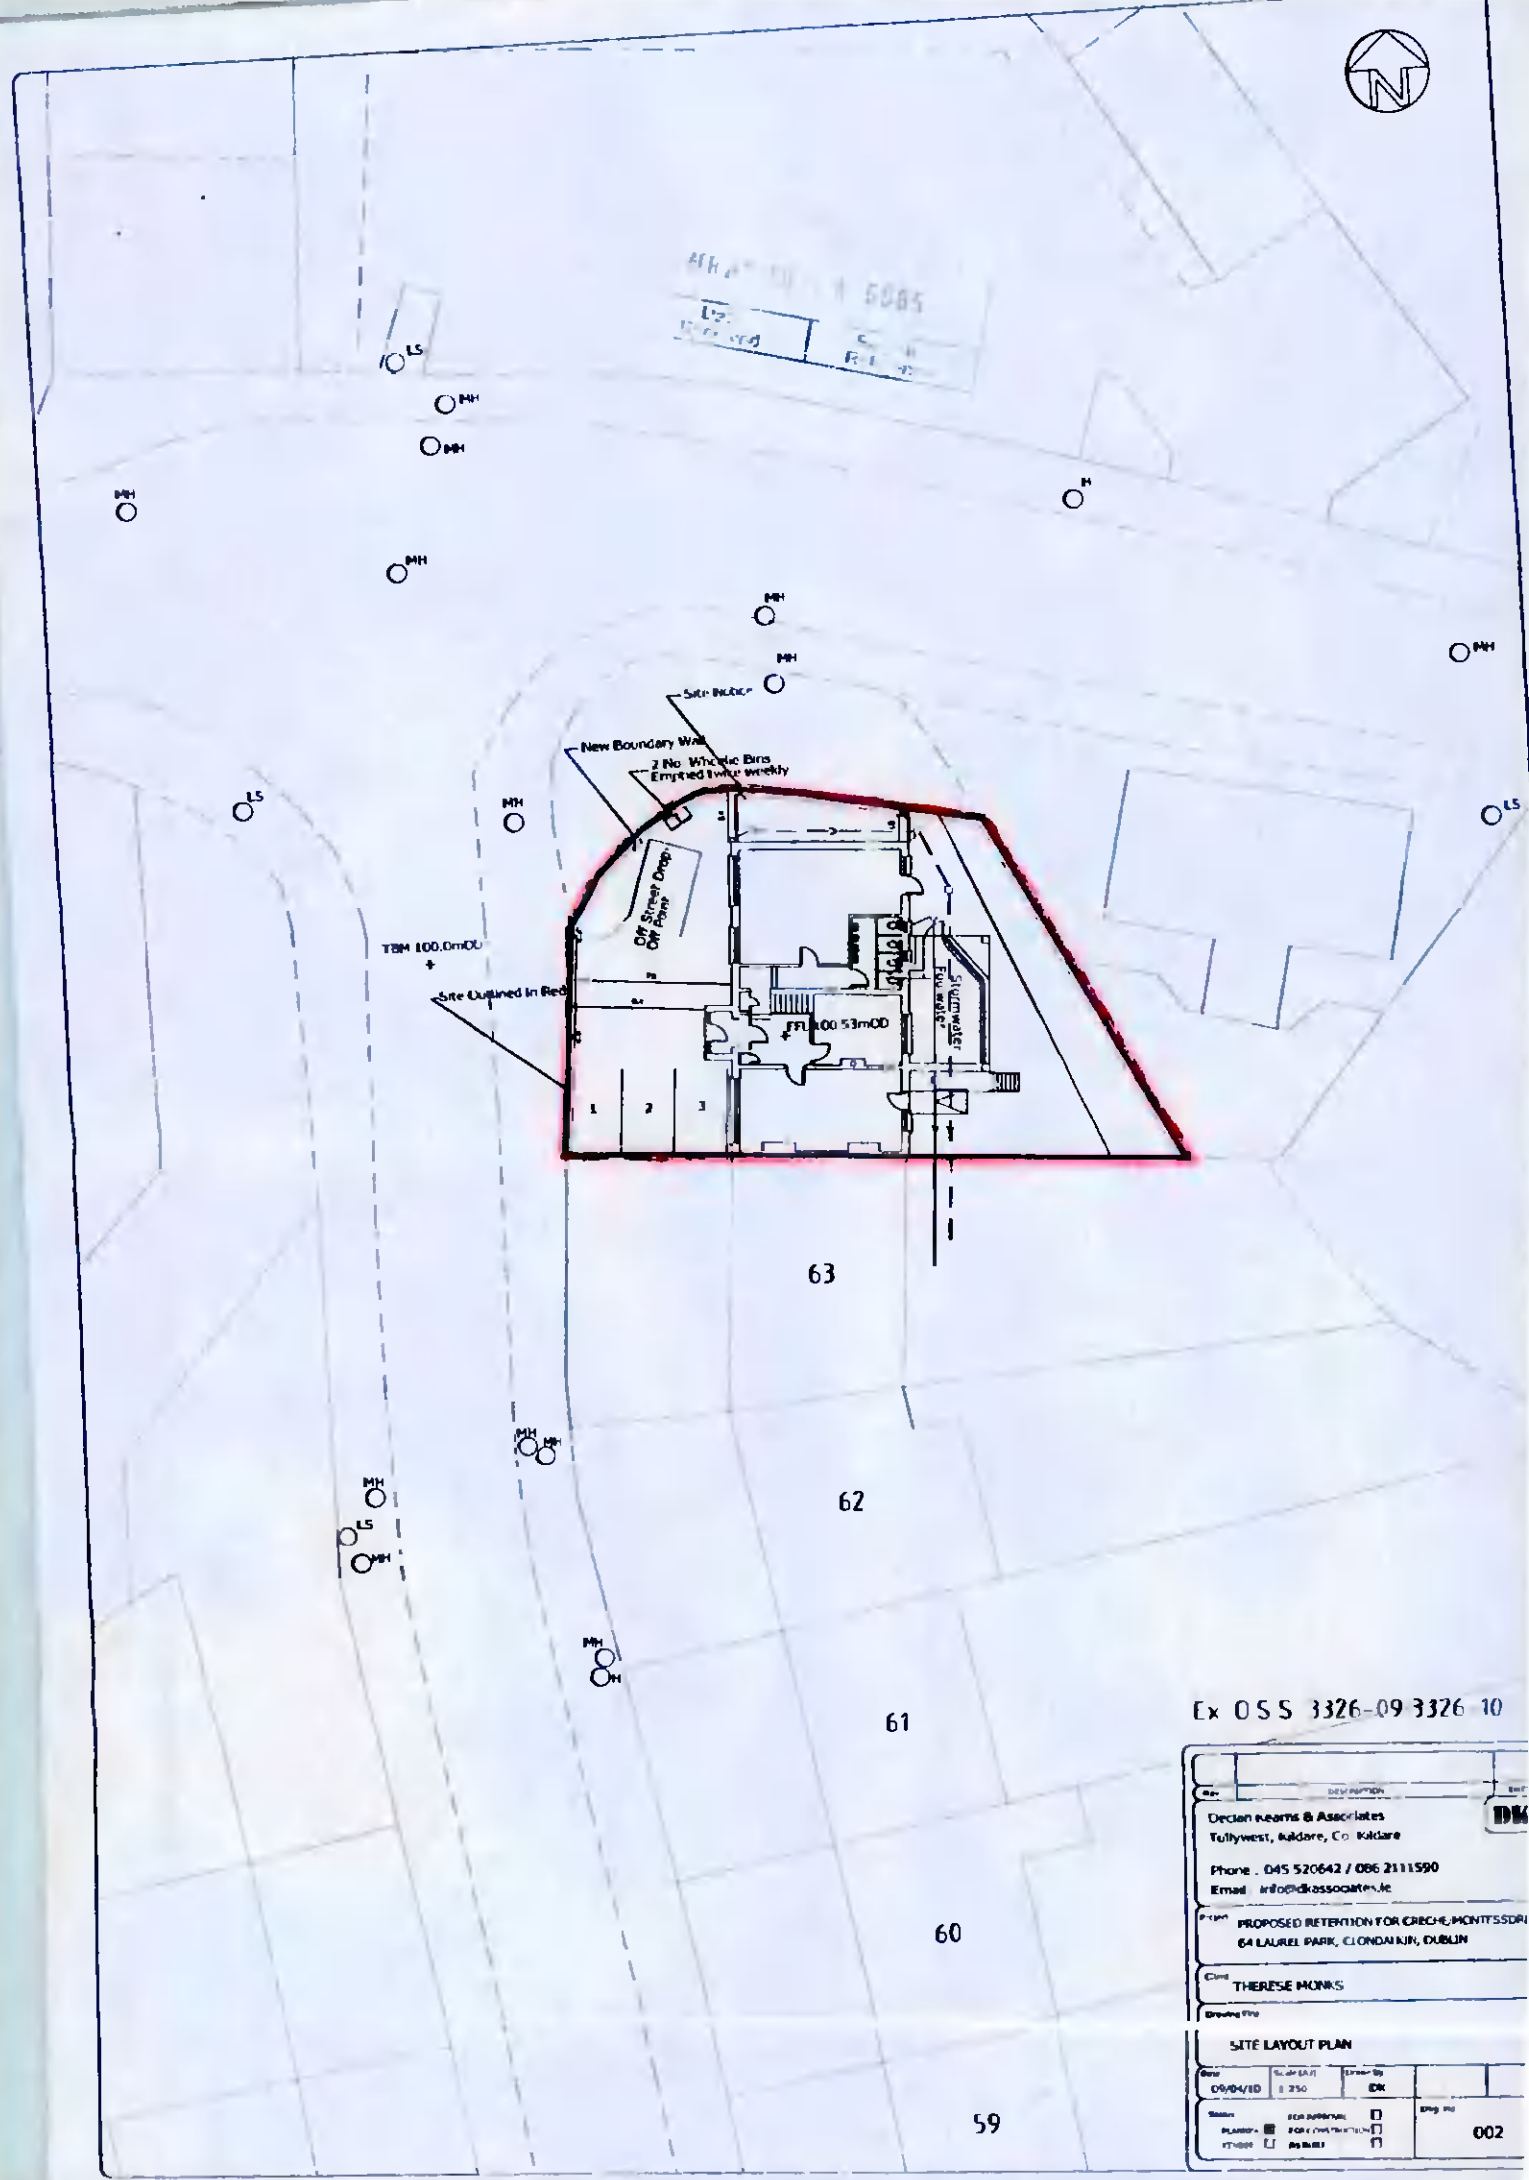

Ex OSS 3326-09 3326 10

Decan neams & Associates Tullywest, Kildare, Co. Kildare Phone: 045 520642 / 086 2111590 Email: info@dkassociates.ie		
Project: PROPOSED RETENTION FOR CIRCHE-MONTESSORI 64 LAUREL PARK, CLONDAKIR, DUBLIN		
Client: THERESE MONKS		
Drawing Title: SITE LAYOUT PLAN		
Date: 09/04/10	Scale: 1:250	Drawn By: DK
Status:	<input type="checkbox"/> FOR APPROVAL <input type="checkbox"/> FOR CONSTRUCTION	Sheet No: 002