

SITE LOCATION MAP
Issued by OS Ireland

Description:
Digital Cartographic Model (DCM)

Publisher / Source:
Ordnance Survey Ireland (OSI)

Data Source / Reference:
PRIME2

File Format:
Autodesk AutoCAD (DWG_R2013)

File Name:
v_50203330_1.dwg

Clip Extent / Area of Interest (AOI):
LX,LLY= 704108.9911,735142.1653
LRX,LRV= 704440.9911,735142.1653
ULX,ULY= 704108.9911,735388.1653
URX,URY= 704440.9911,735388.1653

Projection / Spatial Reference:
Projection= IRENET95_Irish_Transverse_Mercator

Centre Point Coordinates:
X,Y= 704274.9911,735265.1653

Reference Index:
Map Series | Map Sheets
1:1,000 | 3195-21

Data Extraction Date:
Date= 29-Jun-2021

Source Data Release:
DCLMS Release V1.14.1.112

Product Version:
Version= 1.3

License / Copyright:
Ordnance Survey Ireland Terms of Use apply.
Please visit www.osi.ie/about/terms-conditions.
© Ordnance Survey Ireland, 2021

Compiled and published by Ordnance Survey
Ireland, Phoenix Park, Dublin 8, Ireland.

Unauthorised reproduction infringes Ordnance Survey Ireland and
Government of Ireland copyright. All rights reserved. No part of this
publication may be copied, reproduced or transmitted in any form or by any
means without the prior written permission of the copyright owners.
The representation on this map of a road, track or footpath is not evidence
of the existence of a right of way.

Ordnance Survey maps never show legal property boundaries, nor do they
show ownership of physical features.
© Suirbhéireacht Ordánais...ireann, 2021

Arna thionscnu agus arna thionscnu ag Suirbhéireacht Ordánais...ireann, P.irc
an Fhionnuisce, Baile Itha Cliaith 8, ...ire.

S'raibim at i ngeach neamh darlille cúlphreacht Shuirbhéireacht Ordánais...ireann agus Rialais na h...ireann. Gach cead ar cosnamh. Ní ceadmhách
aon chuid den fhaisnéis n-seo a cúlphreacht a at i ngeach níl a thaircúir in
aon fhoirm n- ar son bhealach gan cead i scríbhinn roimh 'E U' in 'E' níl
an chúlphreacht.

Ní mhianam b'fhéidir bealach níl ceo n- a bheith ar an leas níl seo agus
ní raibise ar chéad s'íl. Ní thaispeáir níl leas níl ceo n- a thaircúir in
Shuirbhéireacht na h...ireann teoiriam phointe dleath níl de mhaoin níl n-
ní raibise de ghnéithe fhísicil a.


ATELIER RAE
Architecture & Design Studio

Station House, Sorrento Drive
Dalkey, Co Dublin A96P2H3

T. +353 87 6371062
E. director@raemoore.com
www.atelierae.ie

Project address
Beauparc, Ballydowd
Lucan, Co. Dublin
K78 H2W0

Project
044_Beauparc
Clients
Eleanor & Maureen

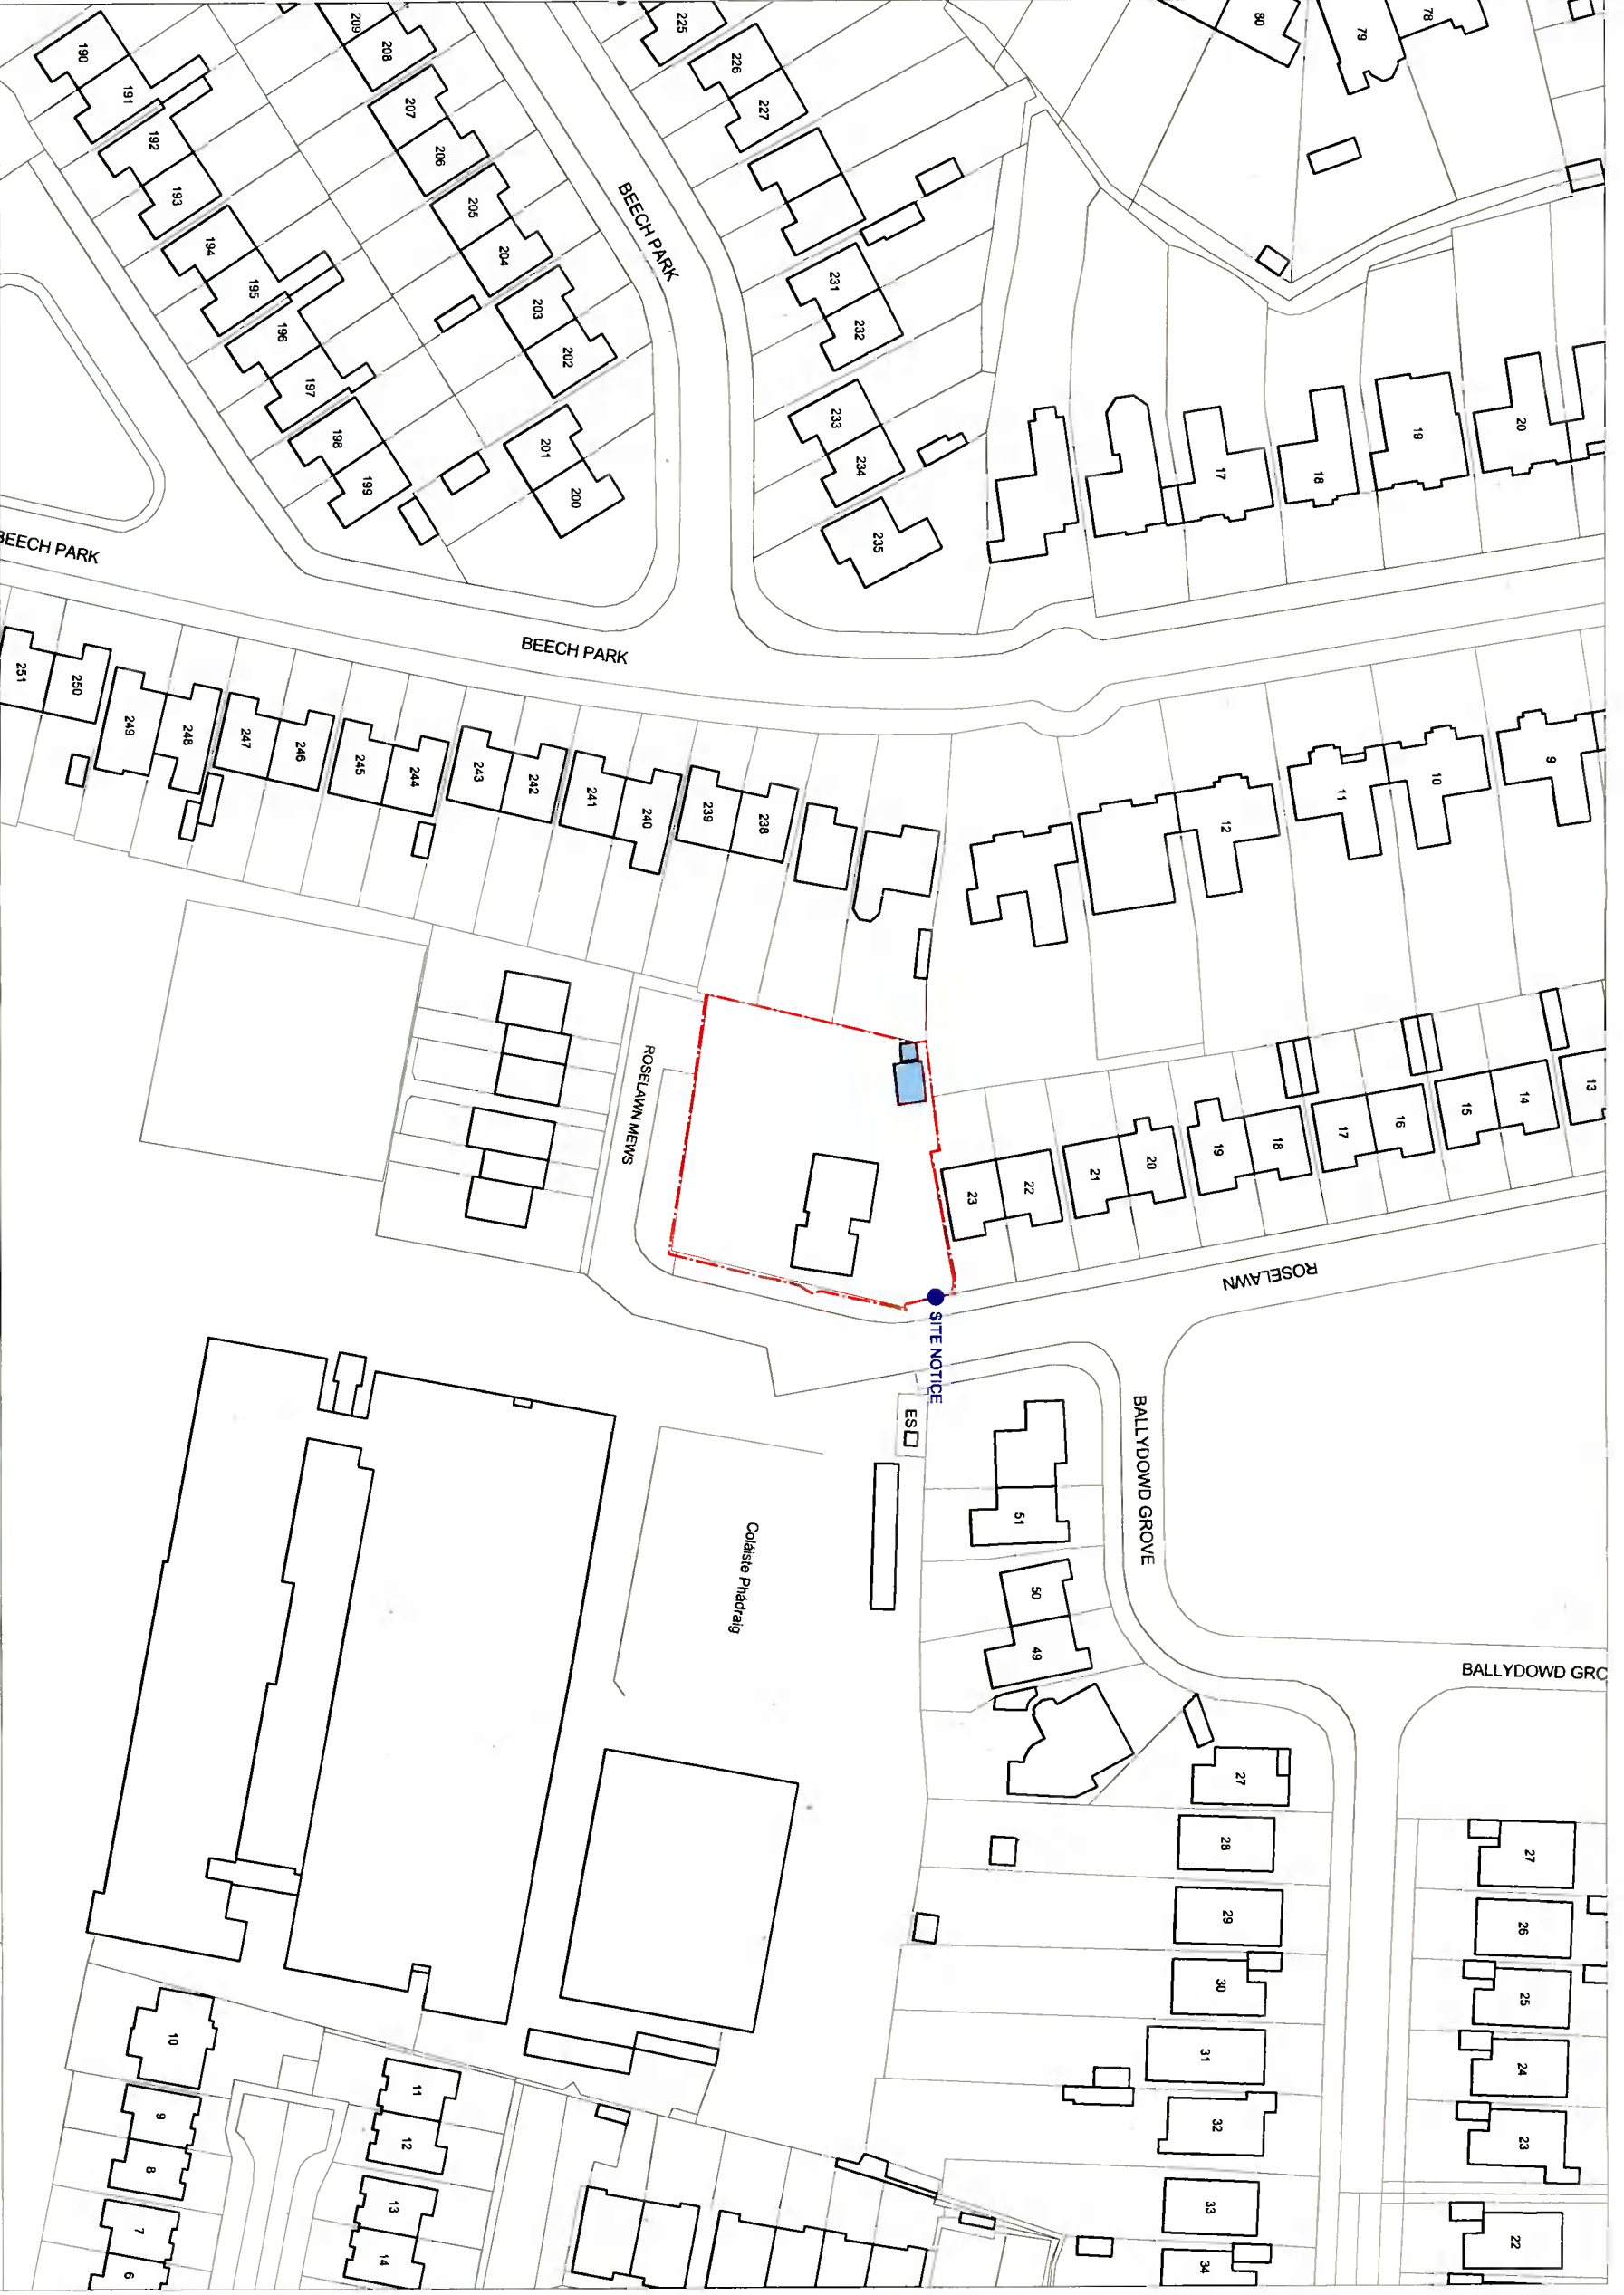

- Notes:
- Do not scale from this drawing
 - Figured dimensions only
 - © All copyright reserved
 - Building Regulations 1997 and subsequent amendments ('The Regulations') require that all works to which the Regulations apply must be carried out with proper materials and in a workmanlike manner. All building works are to be carried out strictly in accordance with the Building Regulations.

Key:

- Site Boundary (red dashed line)
- Site Notice (blue dot)
- To Be Demolished (blue shaded area)

Issue: **Stage 2_Planning**
Date: 30.09.21
Scale: 1:1000 @A3
Drawn by: MK
Checked by: RM

Drawing title
Site Location Map
Drawing no.
044_X_11_01
Revision
*