


CONTIGUOUS EAST BOUNDARY ELEVATION

Beauparc, Subject Site

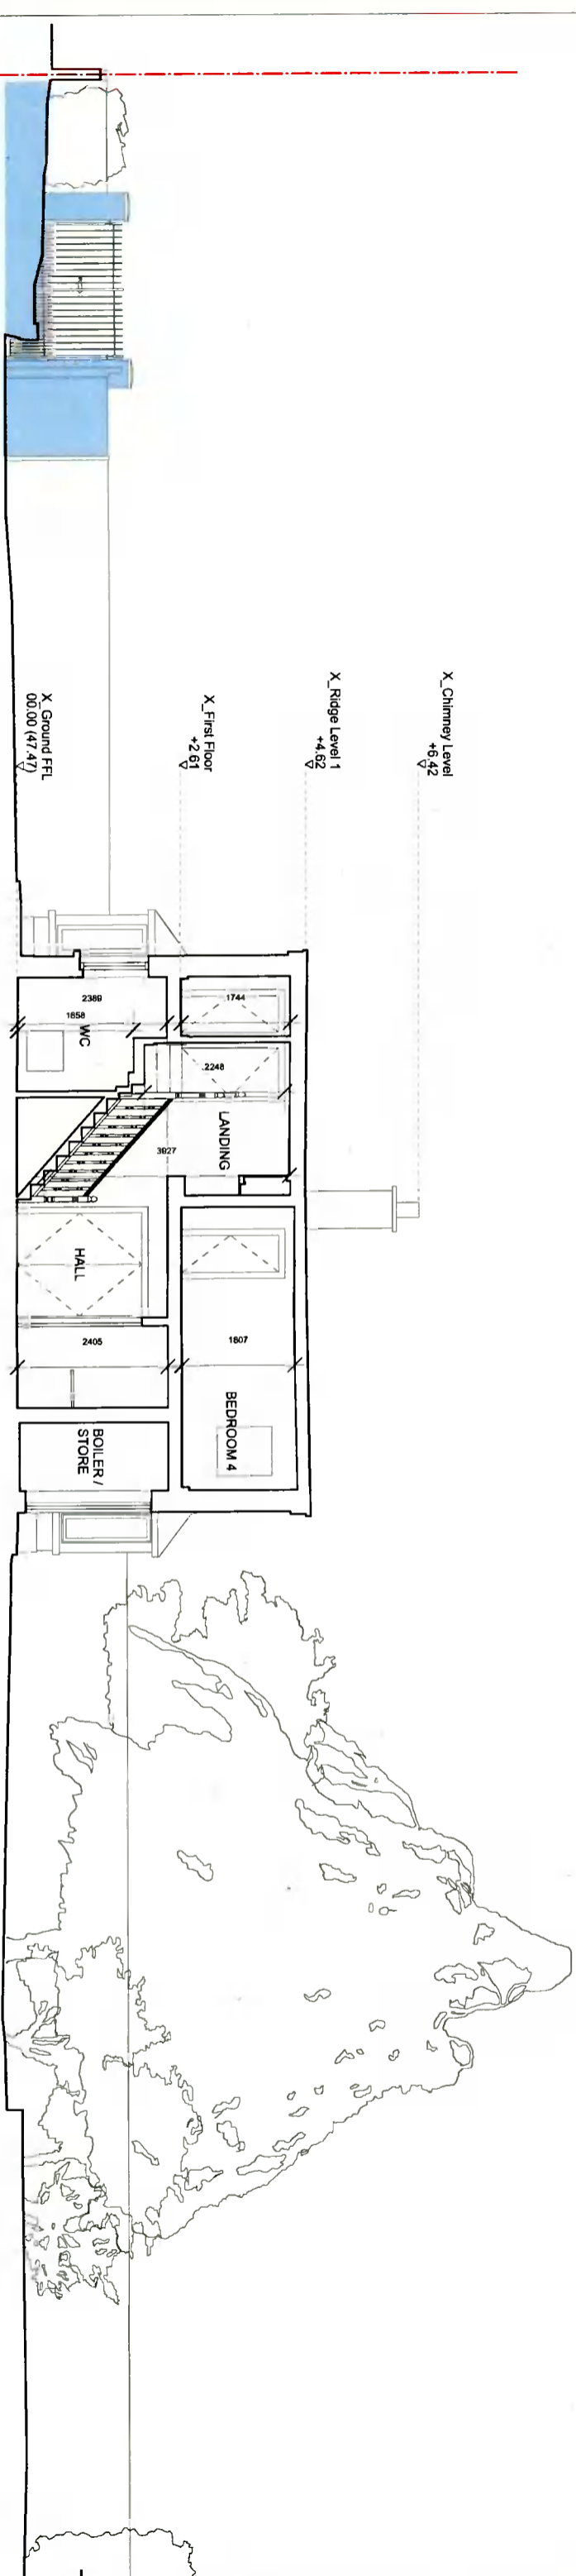

SECTION BB

ATELIER RAE
Architecture & Design Studio

Project
044_Beauparc

Station House, Sorrento Drive
Dalkey, Co Dublin A96P2H3

Project address
Beauparc, Ballydowd
Lucan, Co. Dublin
K78 H2W0

T. +353 87 6371062
E. director@raemoore.com
www.atelierrae.ie

Clients
Eleanor & Maureen

Notes :

- Do not scale from this drawing
- Figured dimensions only
- © All copyright reserved
- Building Regulations 1997 and subsequent amendments ("the Regulations") require that all works to which the Regulations apply must be carried out with proper materials and in a workmanlike manner. All building works are to be carried out strictly in accordance with the Building Regulations.

Key:

- Site Boundary
- To Be Demolished

Issue:

Stage 2_Planning
Date: 30.09.21

Scale:

1:100 @A3

Drawn by:

MK

Checked by:

RM

Drawing title
Existing Section BB & Contiguous Elevation

Drawing no.
044_X_30_01

Revision
