


Ordnance Survey Ireland
Registered Map License No. EN 0068119

Copyright:
The design and details shown on this drawing are applicable to The Named Project only and may not be, reproduced, modified or relayed in whole or part or be used for any other project or purpose without the prior written permission of TOT Architects with whom copyright resides.

DO NOT SCALE this drawing. Use figured dimensions only. The Contractor is responsible for checking all levels and dimensions on site prior to commencement of works. Any discrepancies are to be referred to the ARCHITECT

Drawings to be read in conjunction with all other Consultants Drawings & Specifications were relevant. Proprietary items shall be fixed in strict accordance with the Manufacturer's Instructions. Sizes of proprietary items shall be checked with Manufacturer.

KEY PLAN:

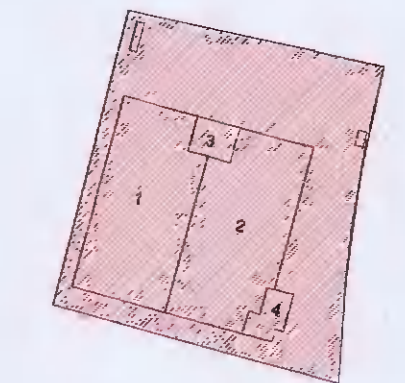

LEGEND

- Site Boundary Subject Planning Application
- Adjacent land in Applicants Ownership
- Wayleaves

OSI copyright Licence no. EN. 0068119

REVISIONS:

DATE	REV.	BY.	DESCRIPTION
04/10/2021	0		ISSUED FOR AMENDED PLANNING APPLICATION

TOT ARCHITECTS

REGISTERED OFFICE
49 Upper Mount Street
Dublin 2, D02 F862, Ireland

CLIENT: IPUT

PROJECT: AERODROME BUSINESS PARK SITE Q2

PROJECT STAGE: PLANNING


DRAWING TITLE: SITE LOCATION MAP

DRAWN: CC	CHECKED: DS	APPROVED: DS	DATE: 04/10/2021
-----------	-------------	--------------	------------------

JOB NUMBER: 21-21	SHEET SIZE: A2L	SCALE: 1:2500
-------------------	-----------------	---------------

INFORMATION CONTAINER IDENTIFICATION
ABPUQ2-Z-L05-DR-TOT-AR-101

ACCEPTANCE CODE: S	PURPOSE CODE: P3	REVISION: 0
--------------------	------------------	-------------

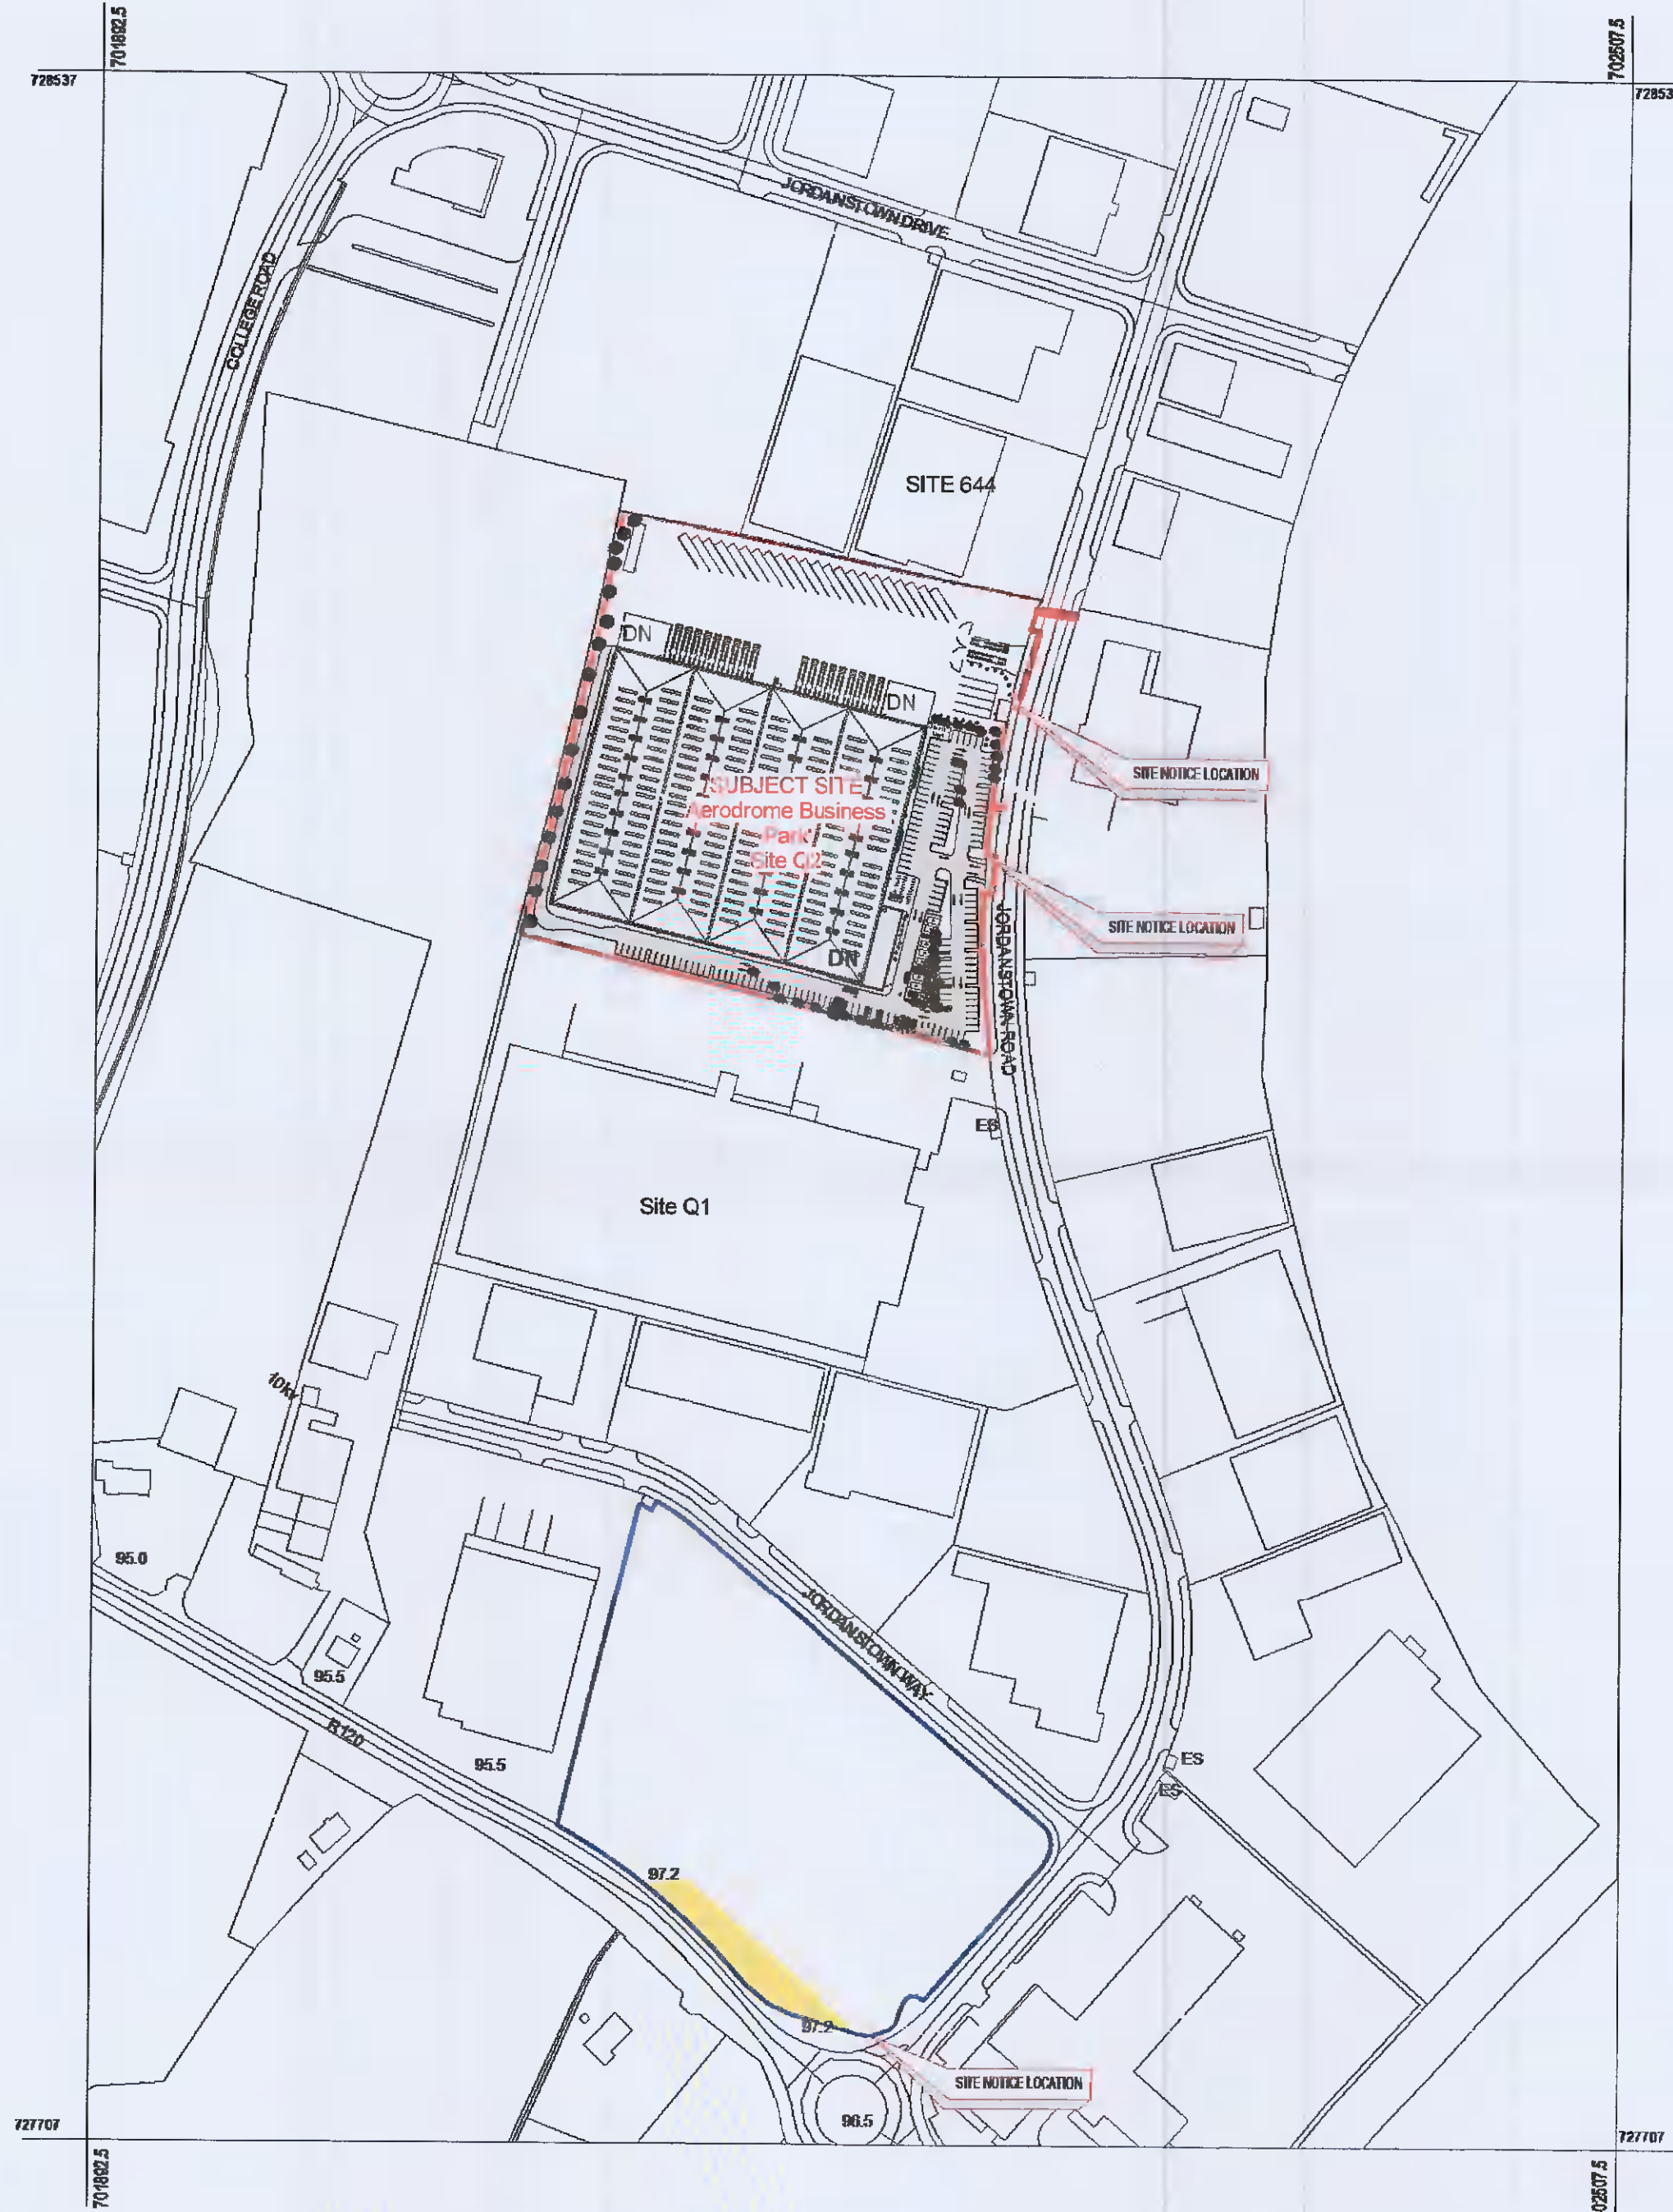

1 Site Location Map
1 : 2500