




2 Proposed Pedestrian Gate Elevation - Rear
501 Scale: 1 : 50

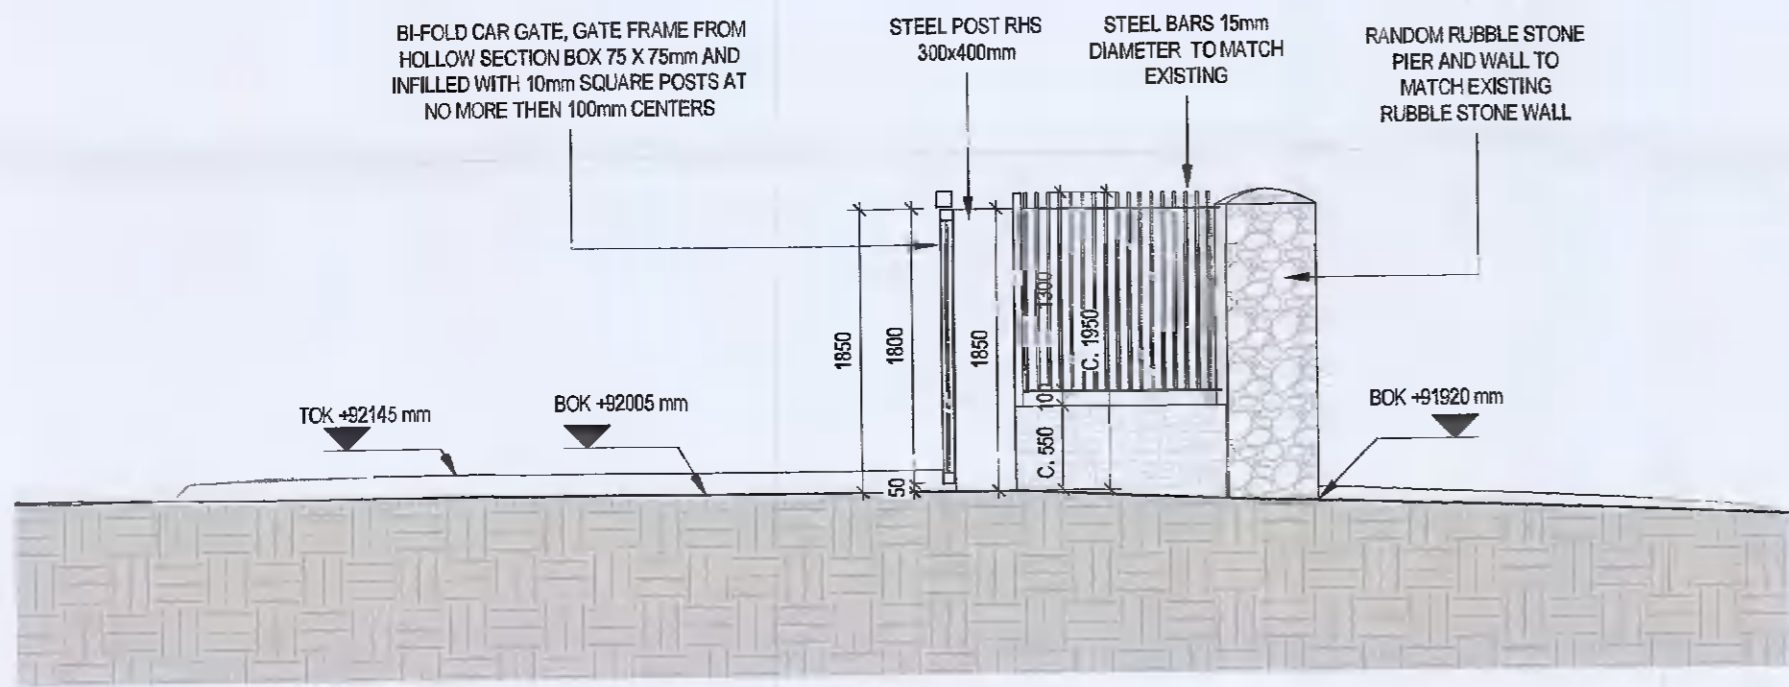


3 Proposed Pedestrian Gate - Section AA
501 Scale: 1 : 50

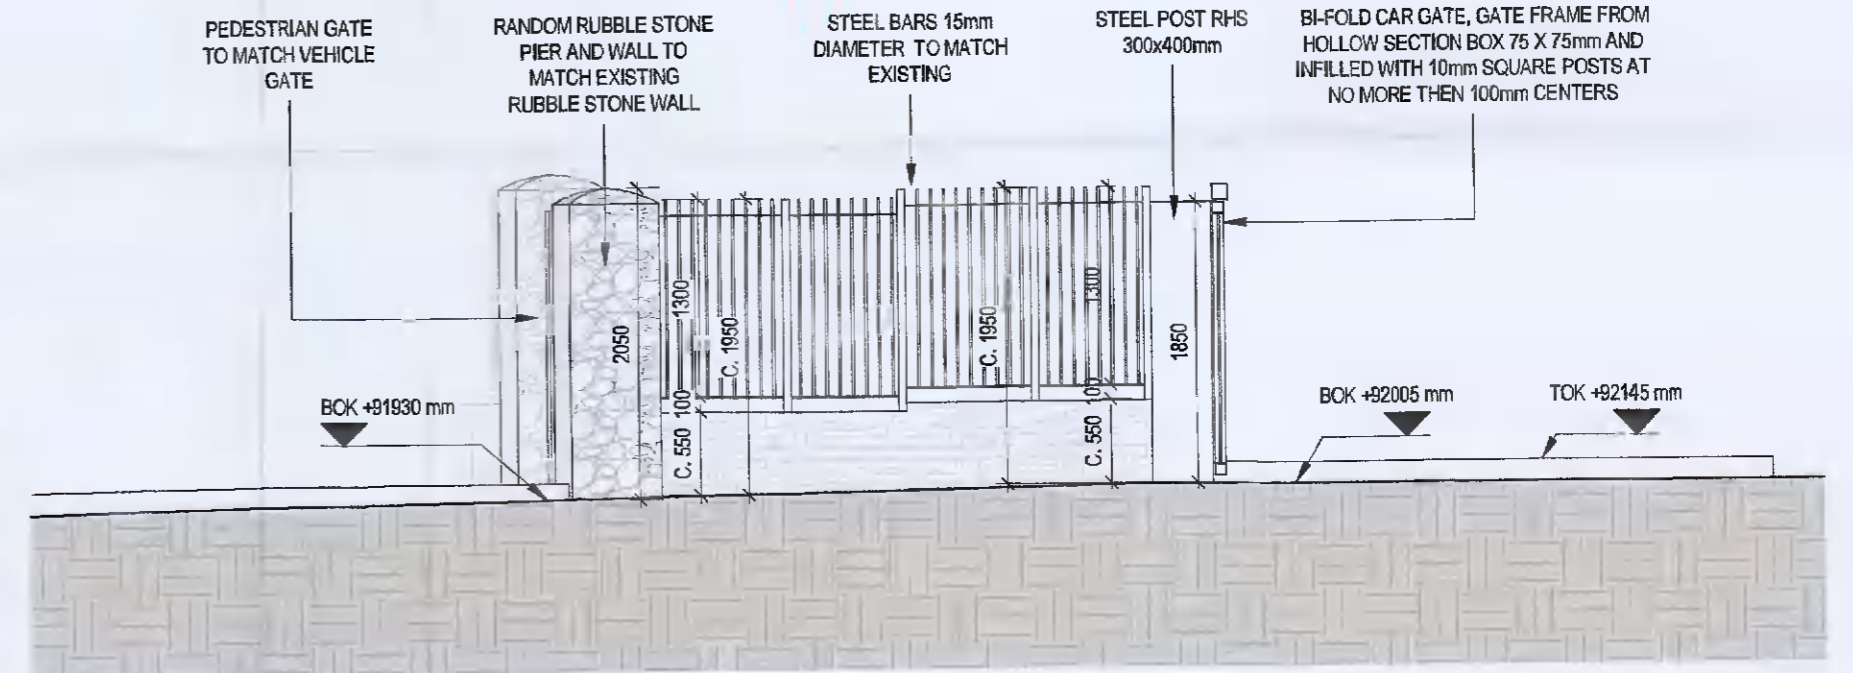


4 Proposed Pedestrian Gate - Section BB
501 Scale: 1 : 50

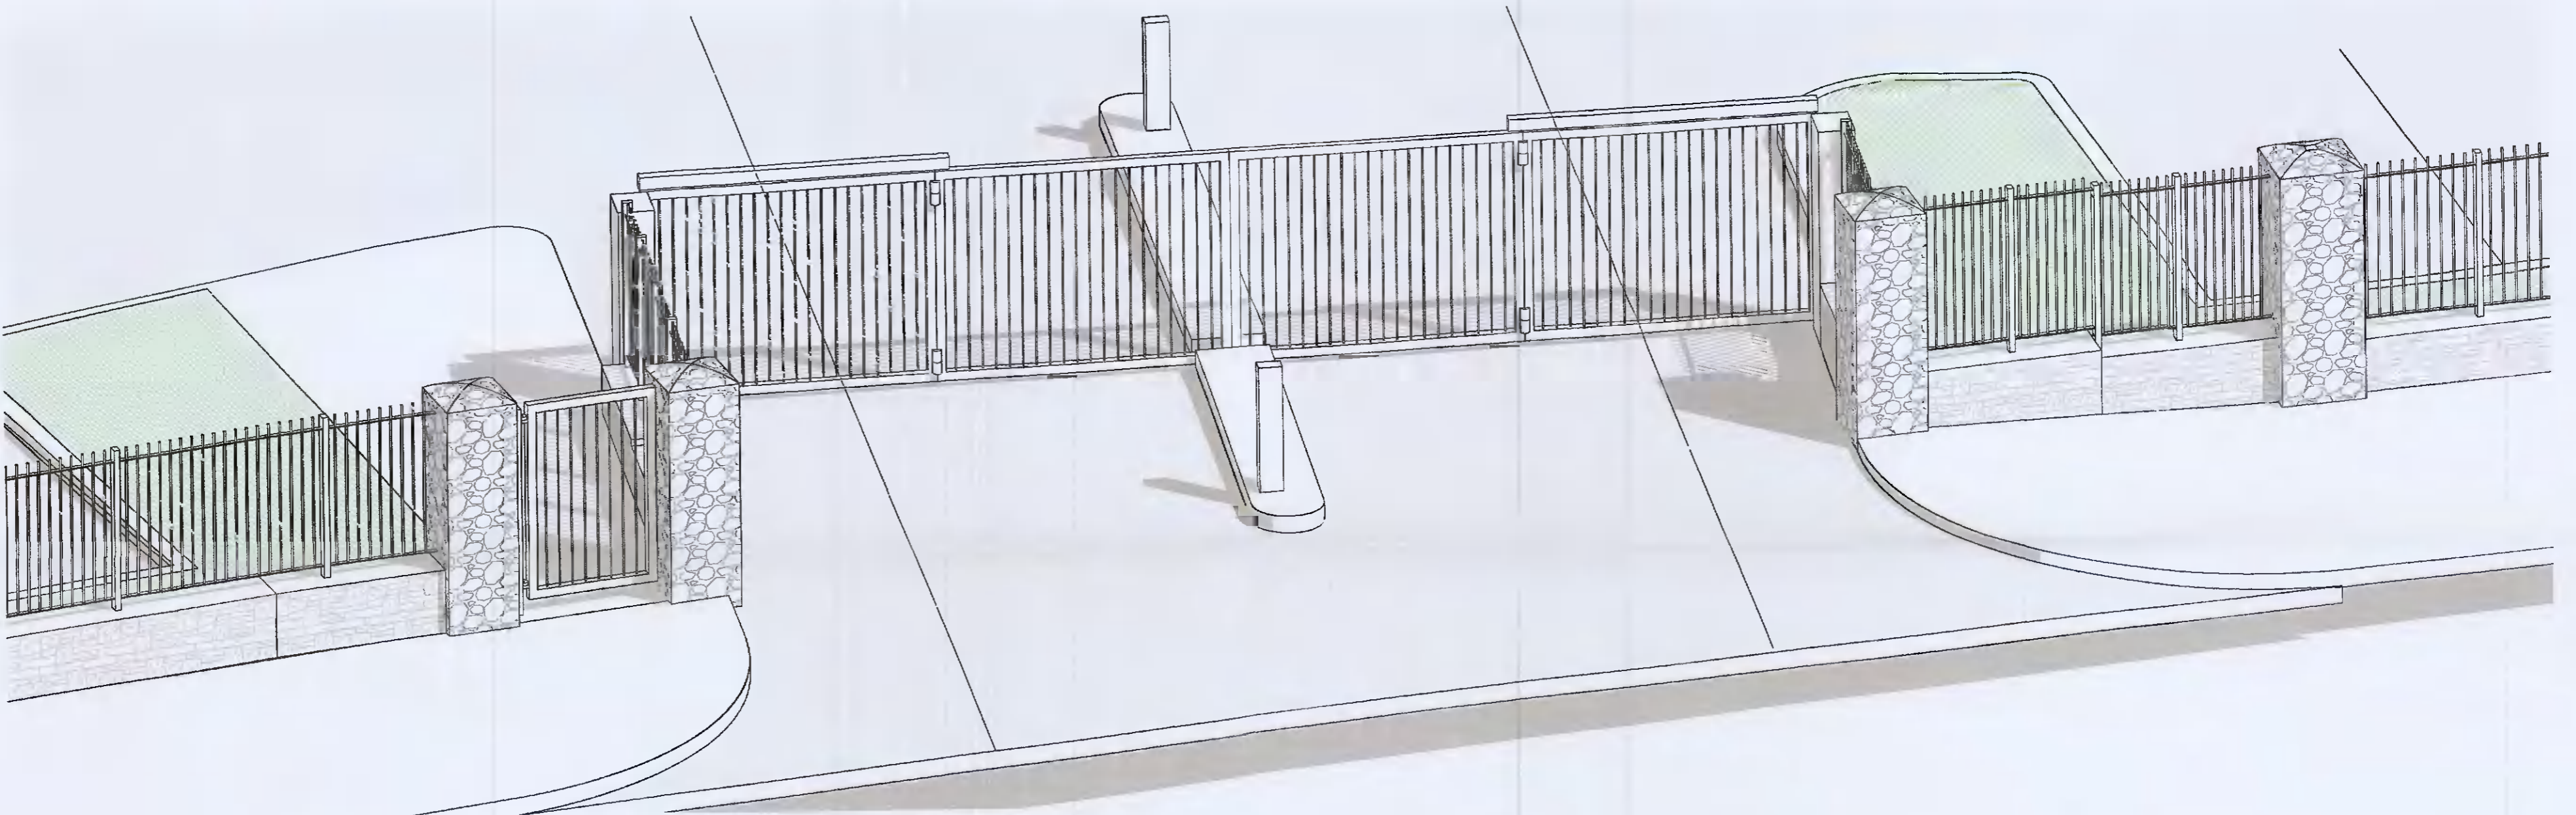

5 Proposed Pedestrian Gate - 3D Perspective
501 Scale:

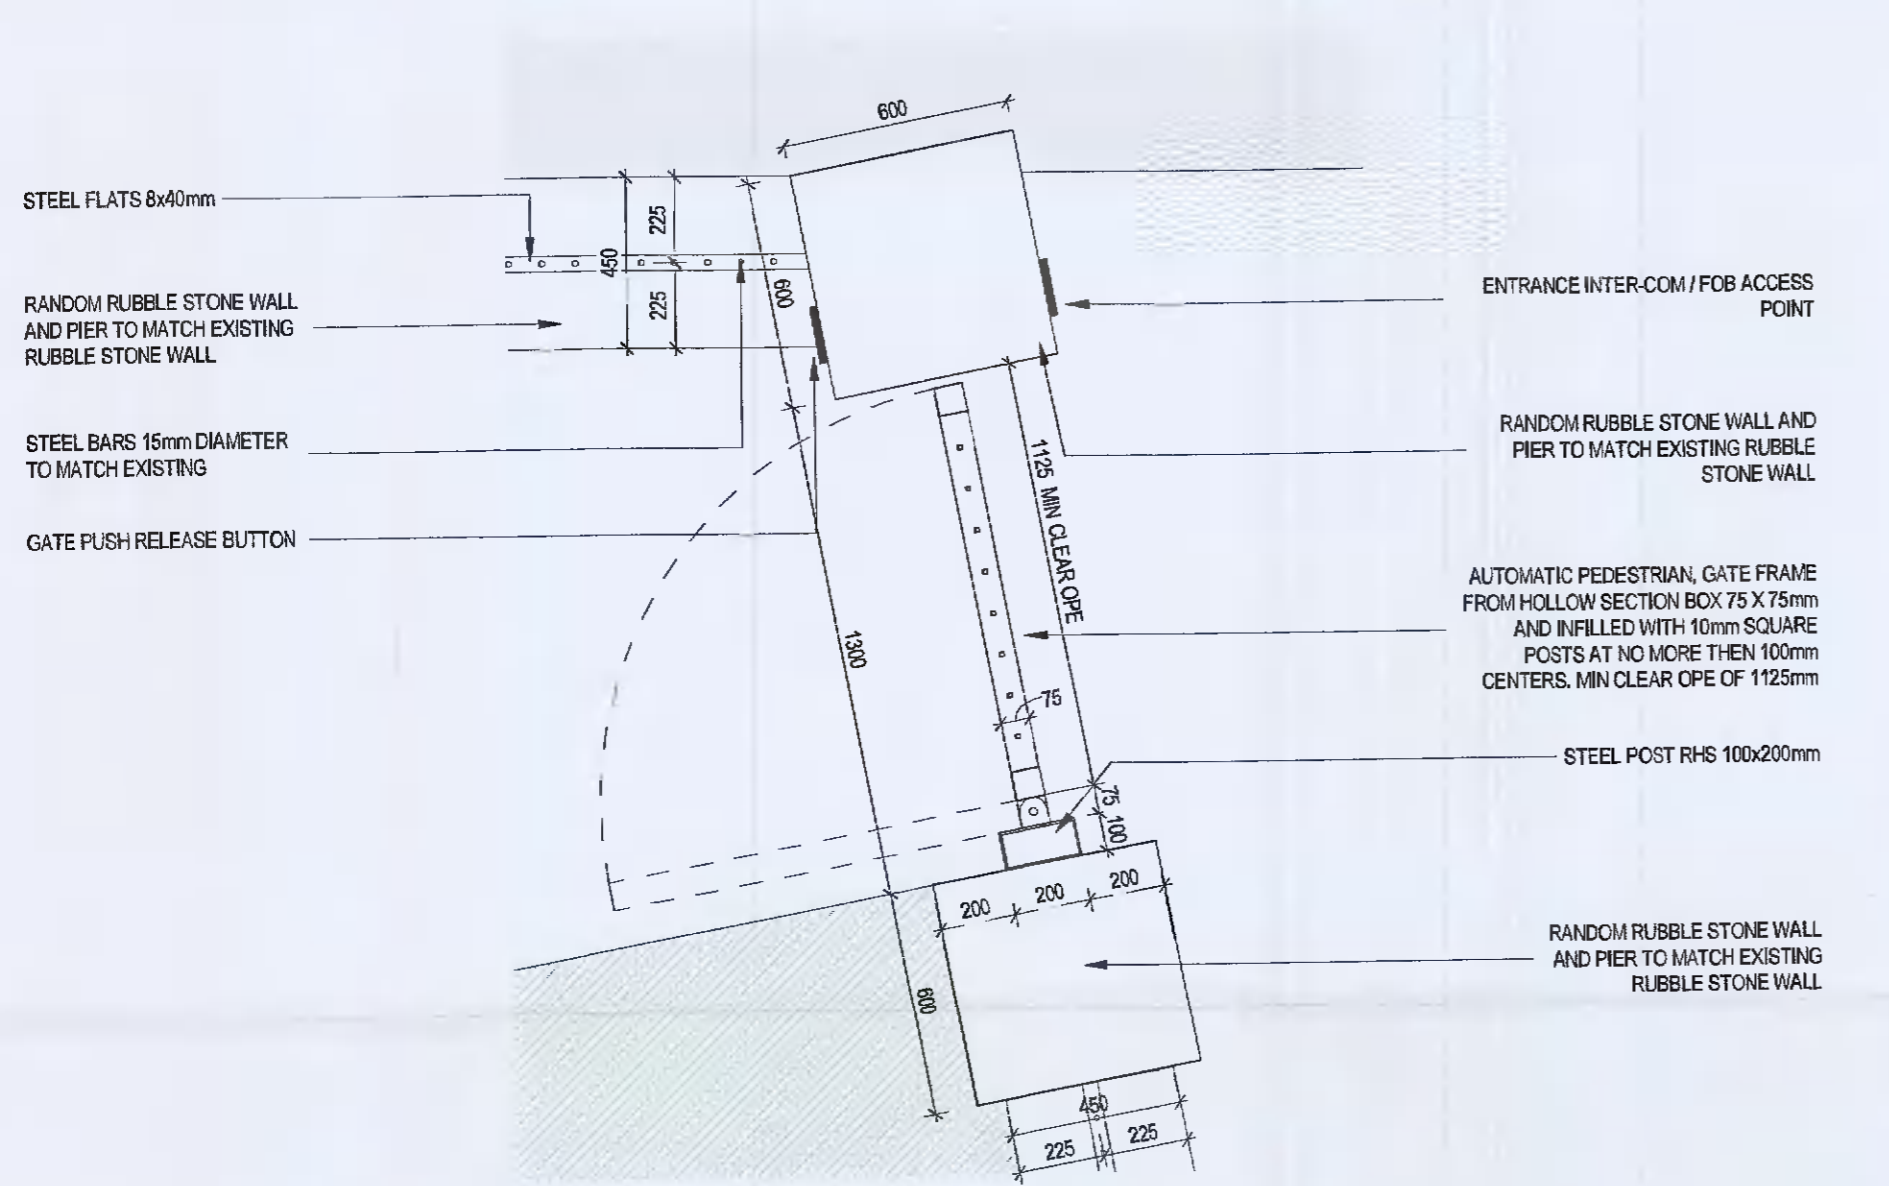


1 Proposed Pedestrian Gate - Detail 1
501 Scale: 1 : 20

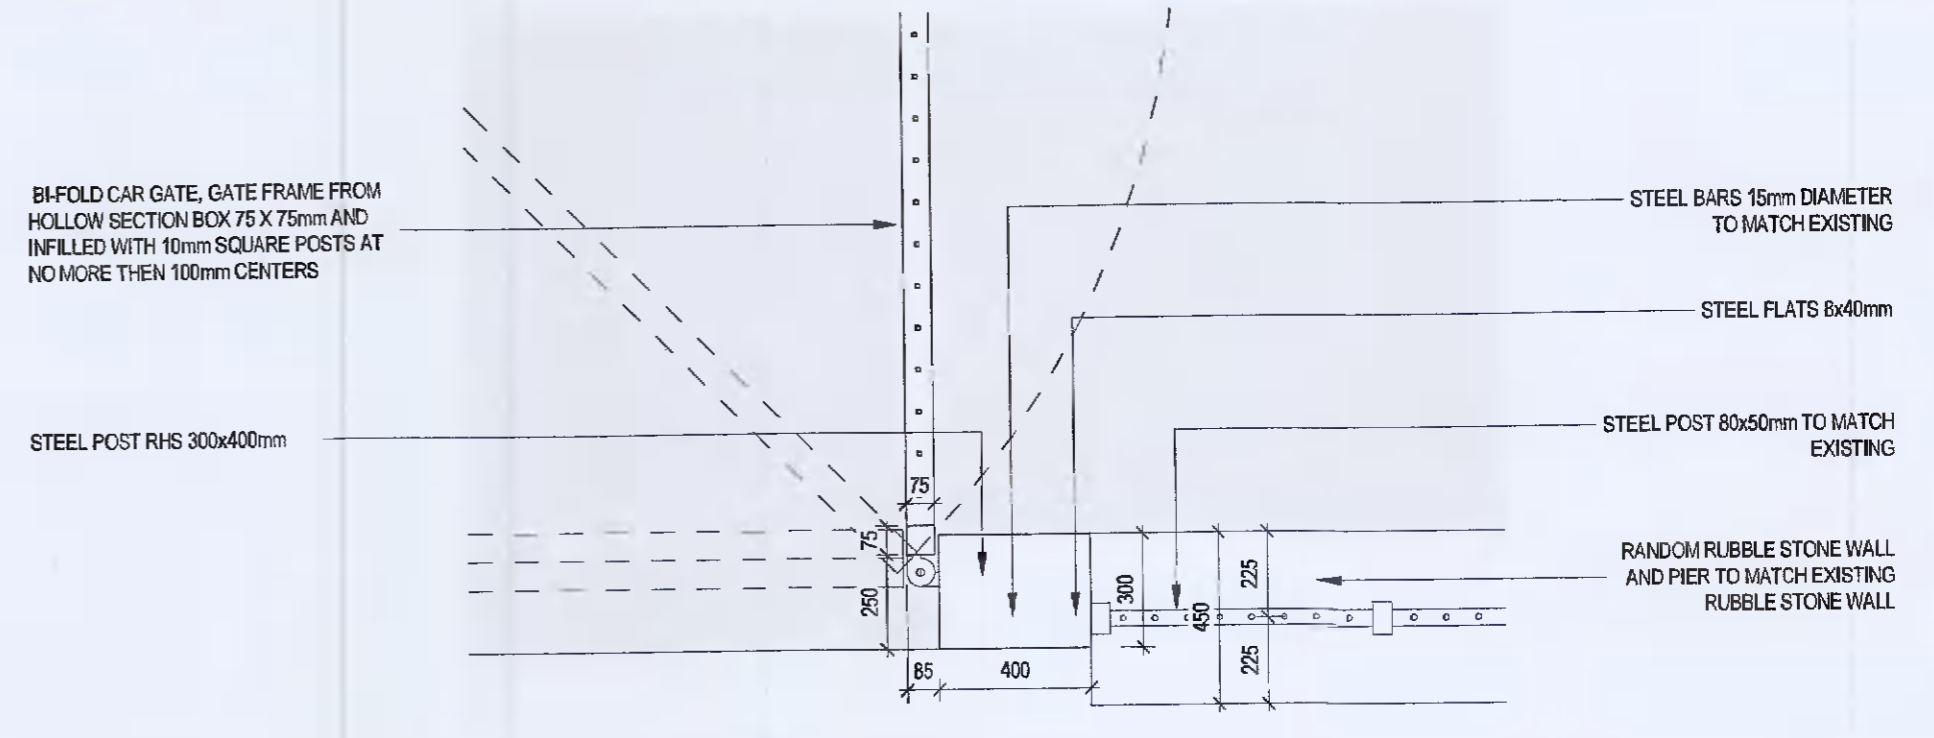

6 Proposed Vehicle Gate - Detail 1
501 Scale: 1 : 20

COPYRIGHT:
The design and details shown on this drawing are applicable to The Named Project only and may not be reproduced, modified or relayed in whole or part or be used for any other project or purpose without the prior written permission of TOT Architects with whom copyright resides.
DO NOT SCALE: this drawing. Use figured dimensions only. The Contractor is responsible for checking all levels and dimensions on site prior to commencement of works. Any discrepancies are to be referred to the ARCHITECT.
Drawings to be read in conjunction with all other Consultants Drawings & Specifications were relevant. Proprietary items shall be fixed in strict accordance with the Manufacturer's Instructions. Sizes of proprietary items shall be checked with Manufacturer.

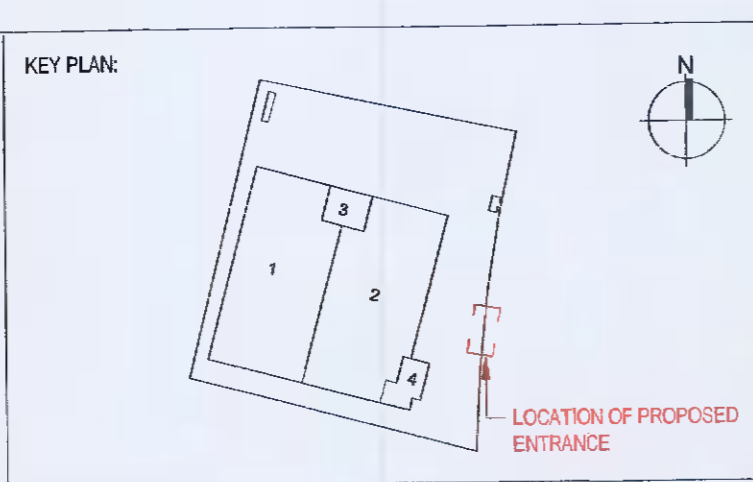

REVISIONS:

NO.	DATE	REV.	BY	DESCRIPTION
01	04/10/2021	0	CC	ISSUED FOR AMENDED PLANNING APPLICATION

TOT ARCHITECTS

REGISTERED OFFICE
49 Upper Mount Street
Dublin 2, D02 F8B5, Ireland

TEL: +353 (0)1 453 1700
WWW.TOTARCHITECTS.COM
info@totarchitects.com

CLIENT:	IPUT	DRAWN:	CC	CHECKED:	DS	APPROVED:	DS	DATE:	04/10/2021
PROJECT:	AERODROME BUSINESS PARK SITE Q2	JOB NUMBER:	21-21	SHEET SIZE:	A1 P	SCALE:	As indicated		
PROJECT STAGE:	PLANNING	INFORMATION CONTAINER IDENTIFICATION:							
		ABPUQ2 - Z - ZZZ - DR - TOT - AR - 501							
DRAWING TITLE:	PROPOSED BOUNDARY CONDITIONS - PED. GATE SECTIONS & DETAILS	ACCEPTANCE CODE:	S	PURPOSE CODE:	P3	REVISION:	0		