




NORTH

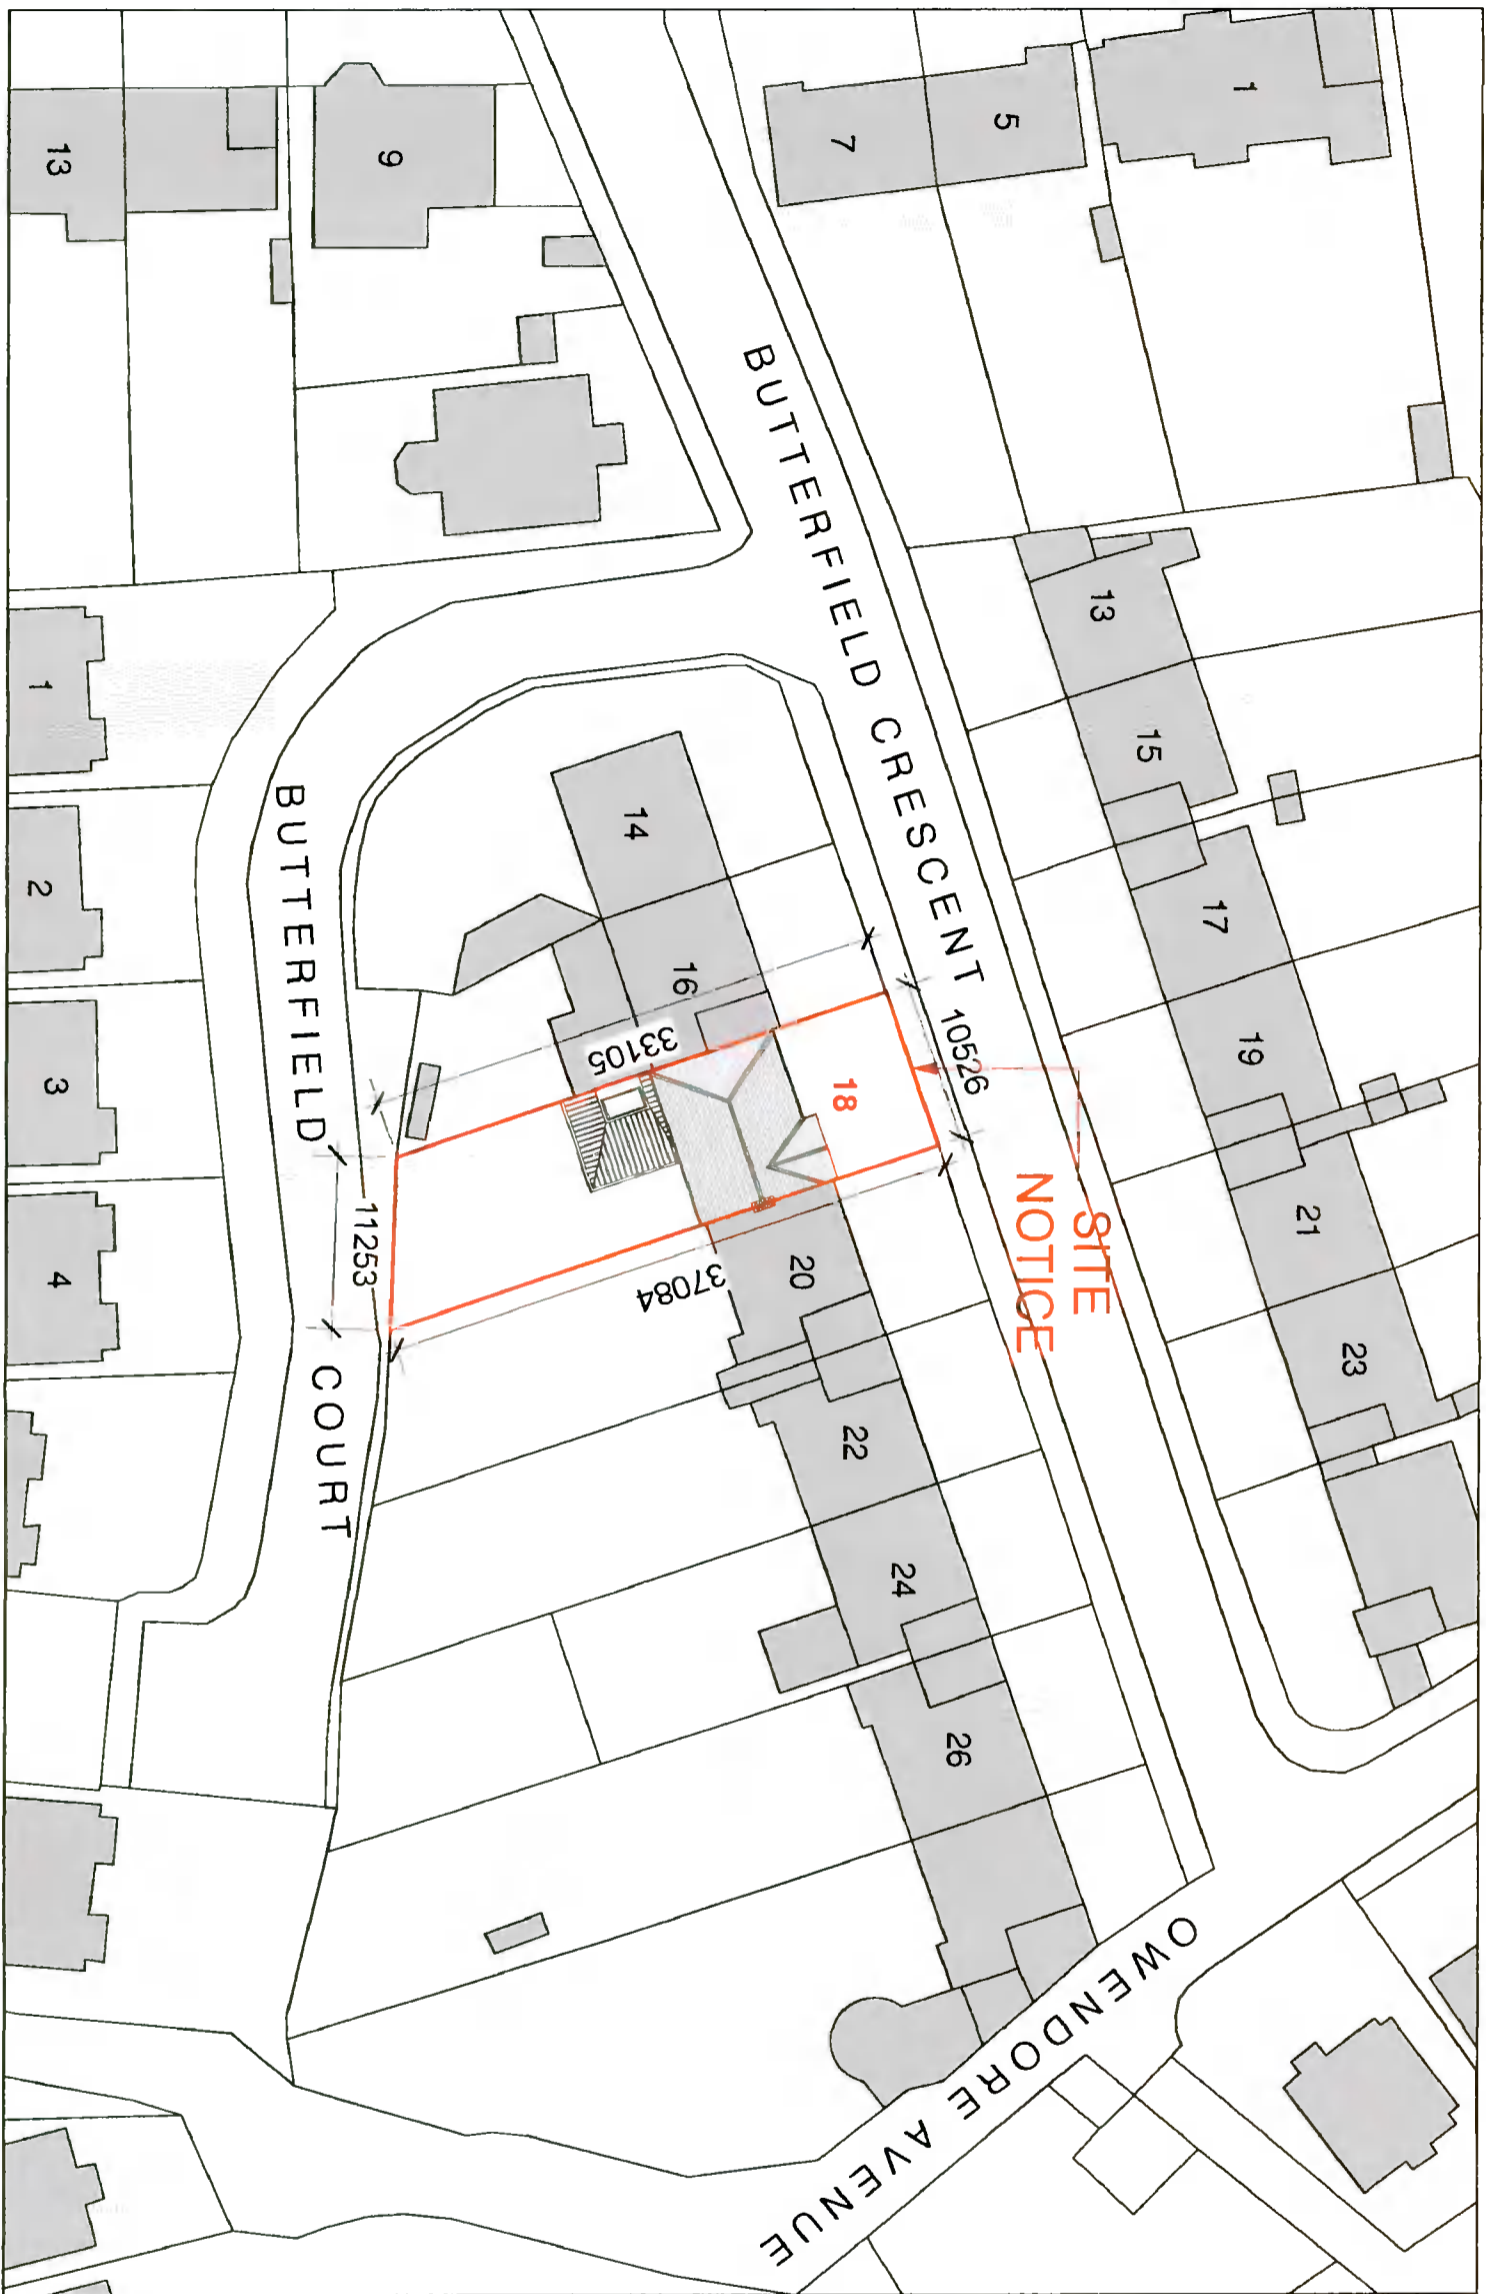

OS Map Sheet Reference no. 3391-03
SITE BOUNDARY

PLANNING SUBMISSION

PLANNING

18 BUTTERFIELD CRESCENT,
RATHFARNHAM, D14 YP82.

FOR: Stephen & Ita Langton

Project
PROPOSED ALTERATIONS

Drawing
PROPOSED
SITE LAYOUT PLAN

Architect
Joan McEilligott Architect

Office 5, 9 Wellington Quay, Temple Bar, D02 E652
Tel: 087 7973796 E: joanmceilligott@gmail.com

Refer to figured dimensions only. Do not scale from this drawing.
This drawing is copyright

Drawn	Date	Scale
SD	SEP 2021	1:500@A3

Drawing No.
21.108.P 002