

DRAWING LEGEND:

- SITE BOUNDARY
- EXISTING


PLANNING

18 BUTTERFIELD CRESCENT
 RATHFARNHAM, D14 YP82
 FOR: Stephen & Ita Langton
 PROJECT
 PROPOSED ALTERATIONS

EXISTING SECTION AA

Architect
Jean McElligott Architect
 Office: 5, 9 Wellington Quay, Temple Bar, D02 E662
 Tel: 087 7973786 E: joanmceelligott@gmail.com

Scale 1:100@A3
Drawn SD
Date SEP 2021
Drawing No 21.108.P 105

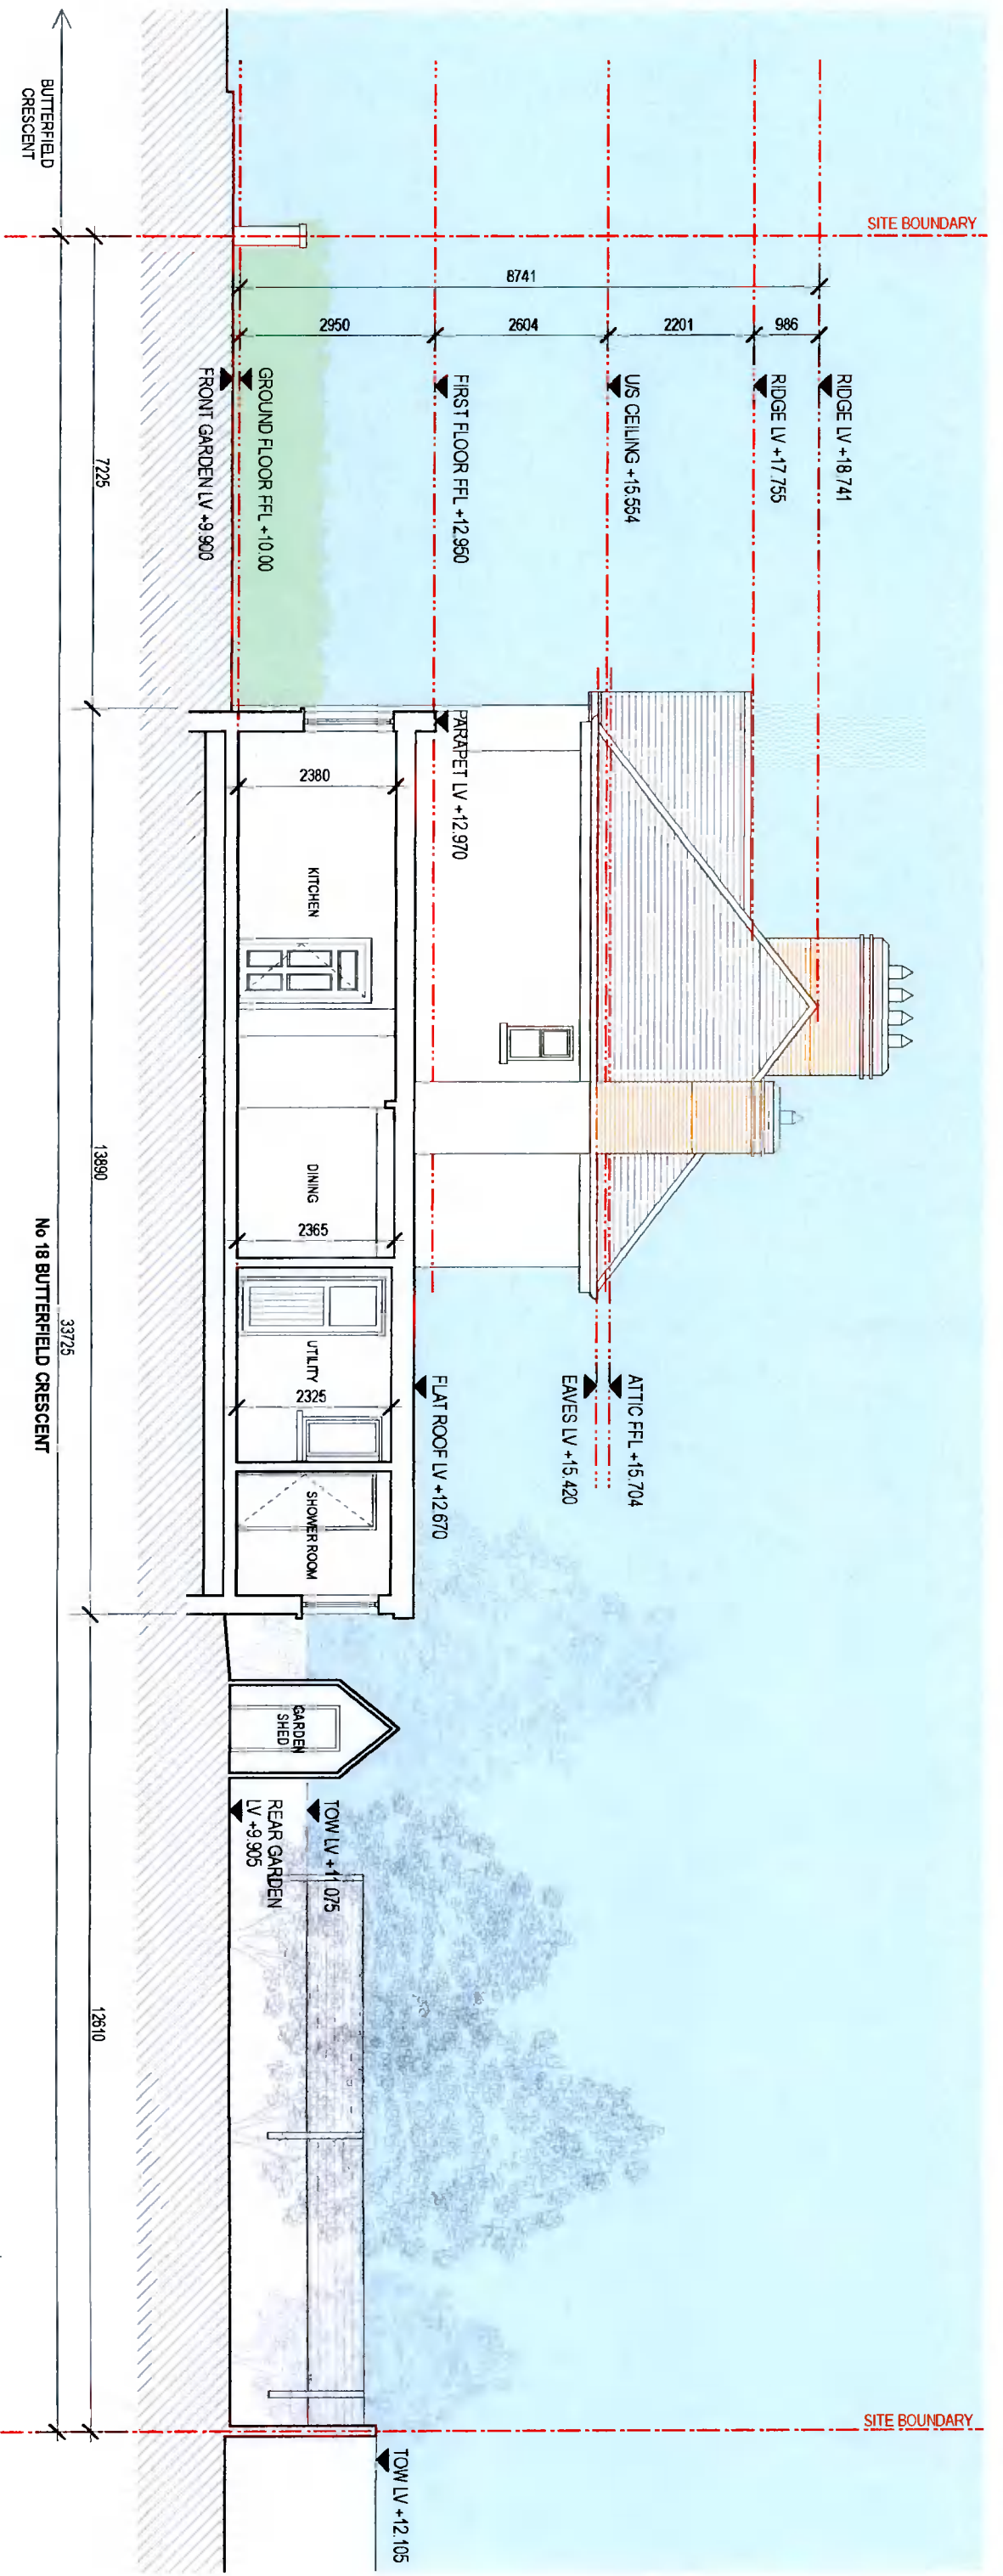

DRAWING LEGEND:

--- SITE BOUNDARY

--- EXISTING

PLANNING

18 BUTTERFIELD CRESCENT
 RATHFARNHAM, D14 YP82

FOR: Stephen & Ita Langton

Project
 PROPOSED ALTERATIONS

Drawing
 EXISTING
 SECTION BB

Architect
Joan McEilgott Architect
 Office 5, 9 Wellington Quay, Temple Bar, D02 E662
 Tel: 087 7973786 E: joanmceilgott@gmail.com

Refer to figured dimensions only. Do not scale from this drawing. This drawing is copyright.

Scale 1:100@A3 SD SEP 2021

Drawn Date
 Drawn Date
 Drawn Date

Drawing No
21.108.P 106