

PROPOSED SINGLE STOREY
EXTENSION TO REAR OF
HOUSE, STANDING SEAM
METAL PITCHED ROOF

EXISTING NEIGHBOURS
(NO. 16) DORMER BEYOND

PROPOSED EXTENSION
36413
No 18 BUTTERFIELD CRESCENT

DRAWING LEGEND:

- SITE BOUNDARY
- EXISTING
- PROPOSED

PLANNING

18 BUTTERFIELD CRESCENT
RATHFARNHAM, D14 YP82

FOR: Stephen & Ita Langton

Project
PROPOSED ALTERATIONS

Drawing
PROPOSED
SECTION AA


Architect
Joan McEliligott Architect

Office 5, 9 Wellington Quay, Temple Bar, D02 E652
Tel: 087 7973786 E: joanmceliligott@gmail.com

Refer to figured dimensions only. Do not scale from
this drawing. This drawing is copyright.

Scale 1:100@A3 SD SEP 2021

Drawing No
21.108.P 205

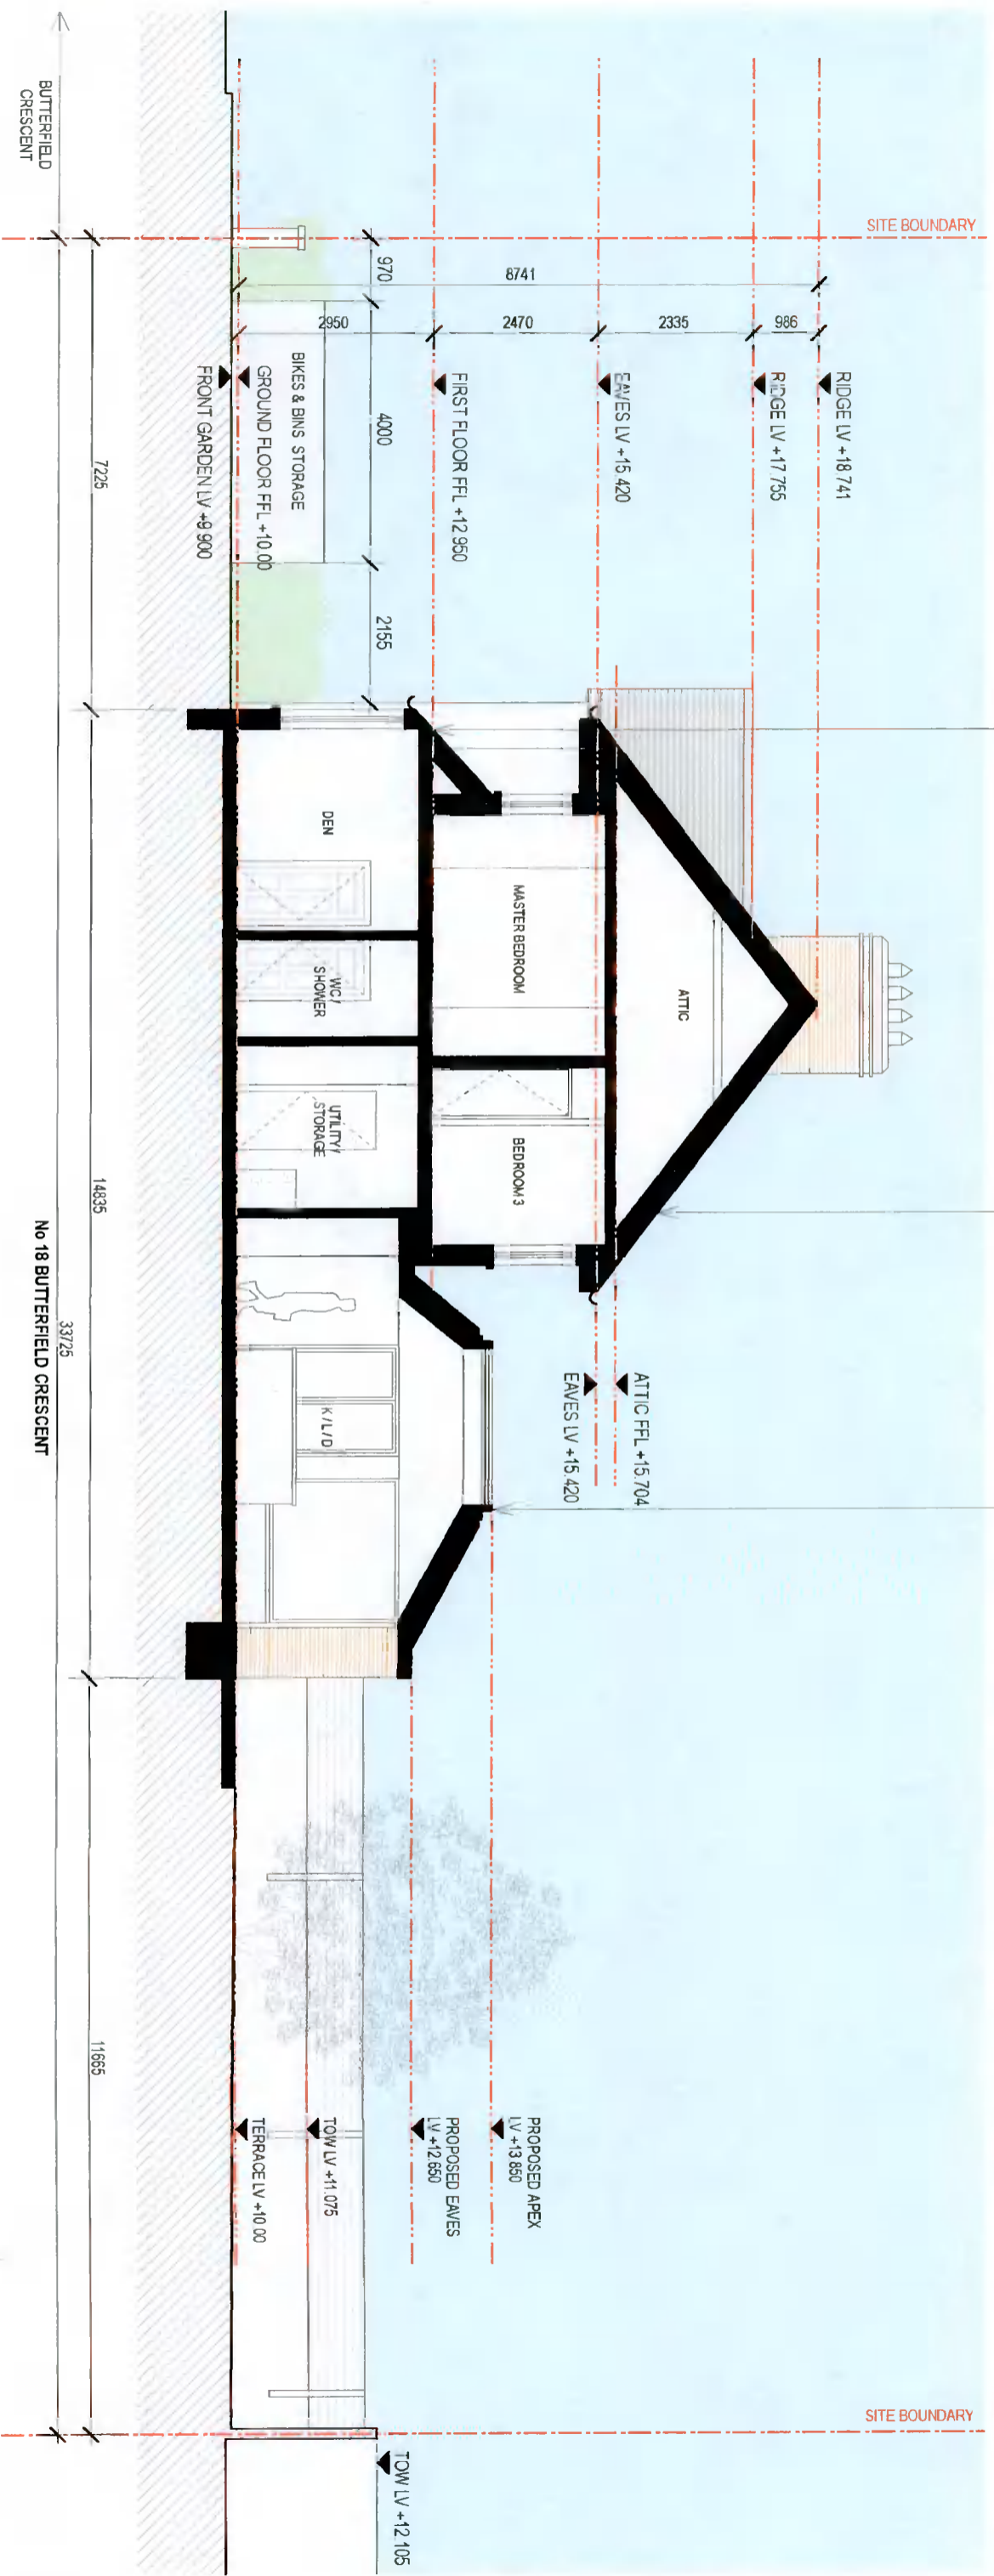

PROPOSED NEW ROOF OVER CONVERTED GARAGE AND PORCH EAVES AND RIDGE TO ALIGN WITH NO 16

PROPOSED 2 STOREY EXTENSION TO SIDE OF EXISTING HOUSE. ALL FINISHES TO MATCH EXISTING HOUSE

PROPOSED SINGLE STOREY EXTENSION TO REAR OF HOUSE. STANDING SEAM METAL PITCHED ROOF IN ELEVATION BEYOND

DRAWING LEGEND:

- SITE BOUNDARY
- EXISTING
- PROPOSED

PLANNING

18 BUTTERFIELD CRESCENT
RATHFARNHAM, D14 YP82

FOR: Stephen & Ita Langton

Project
PROPOSED ALTERATIONS

Drawing
PROPOSED SECTION BB

Architect
Joan McEilgott Architect

Office 5, 9 Wellington Quay, Temple Bar, D02 E652
Tel: 087 7973786 E: joanmceilgott@gmail.com

Refer to figured dimensions only. Do not scale from this drawing. This drawing is copyright.

Scale	Drawn	Date
1:100@A3	SD	SEP 2021

Drawing No
21.108.P 206

PROPOSED SECTION BB
Scale 1:100 at A3