

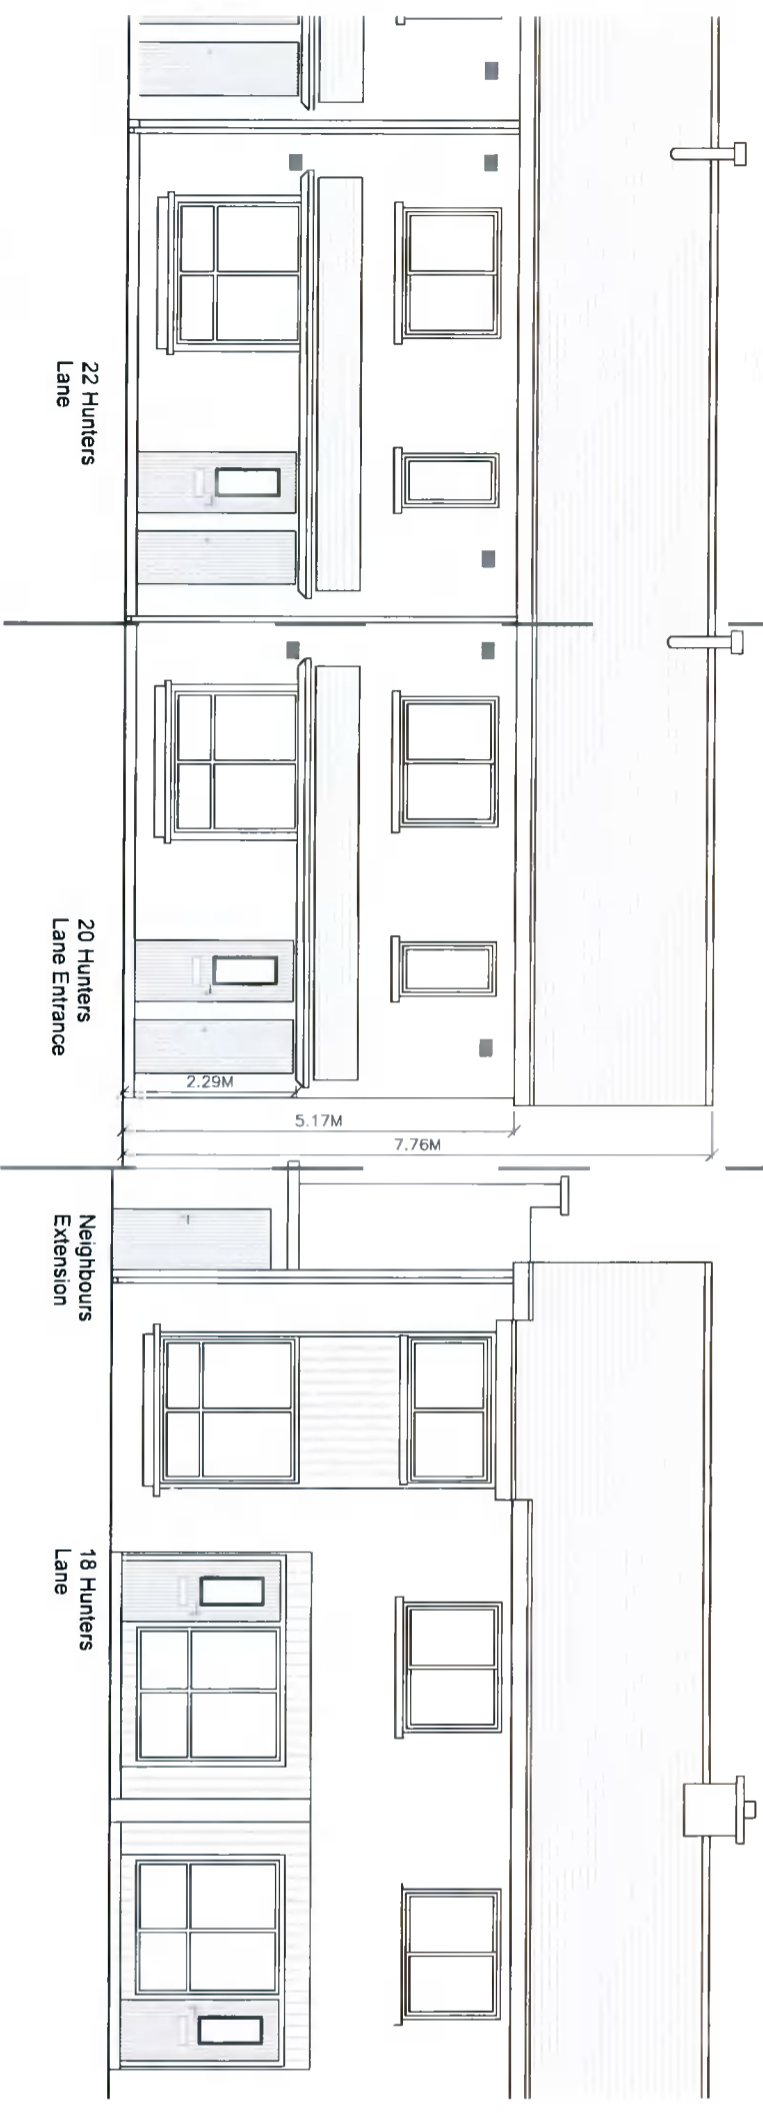



NOTES:
 Existing Ground Floor area: 47.85 m²
 Existing First Floor area: 44.32 m²
 Total Existing Floor area: 92.17 m²

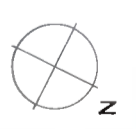


Existing Contiguous Front Elevation
 Scale 1.100

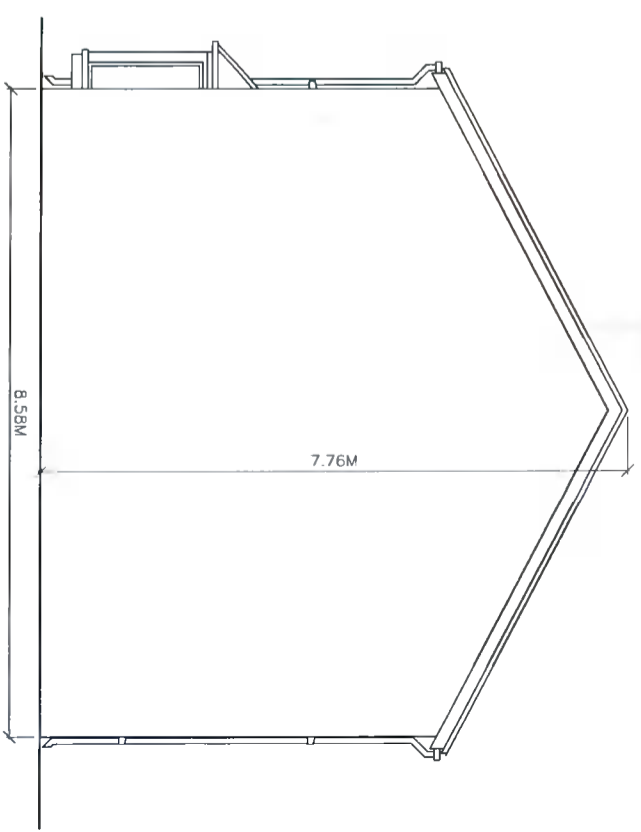

Existing Side Elevation
 Scale 1.100

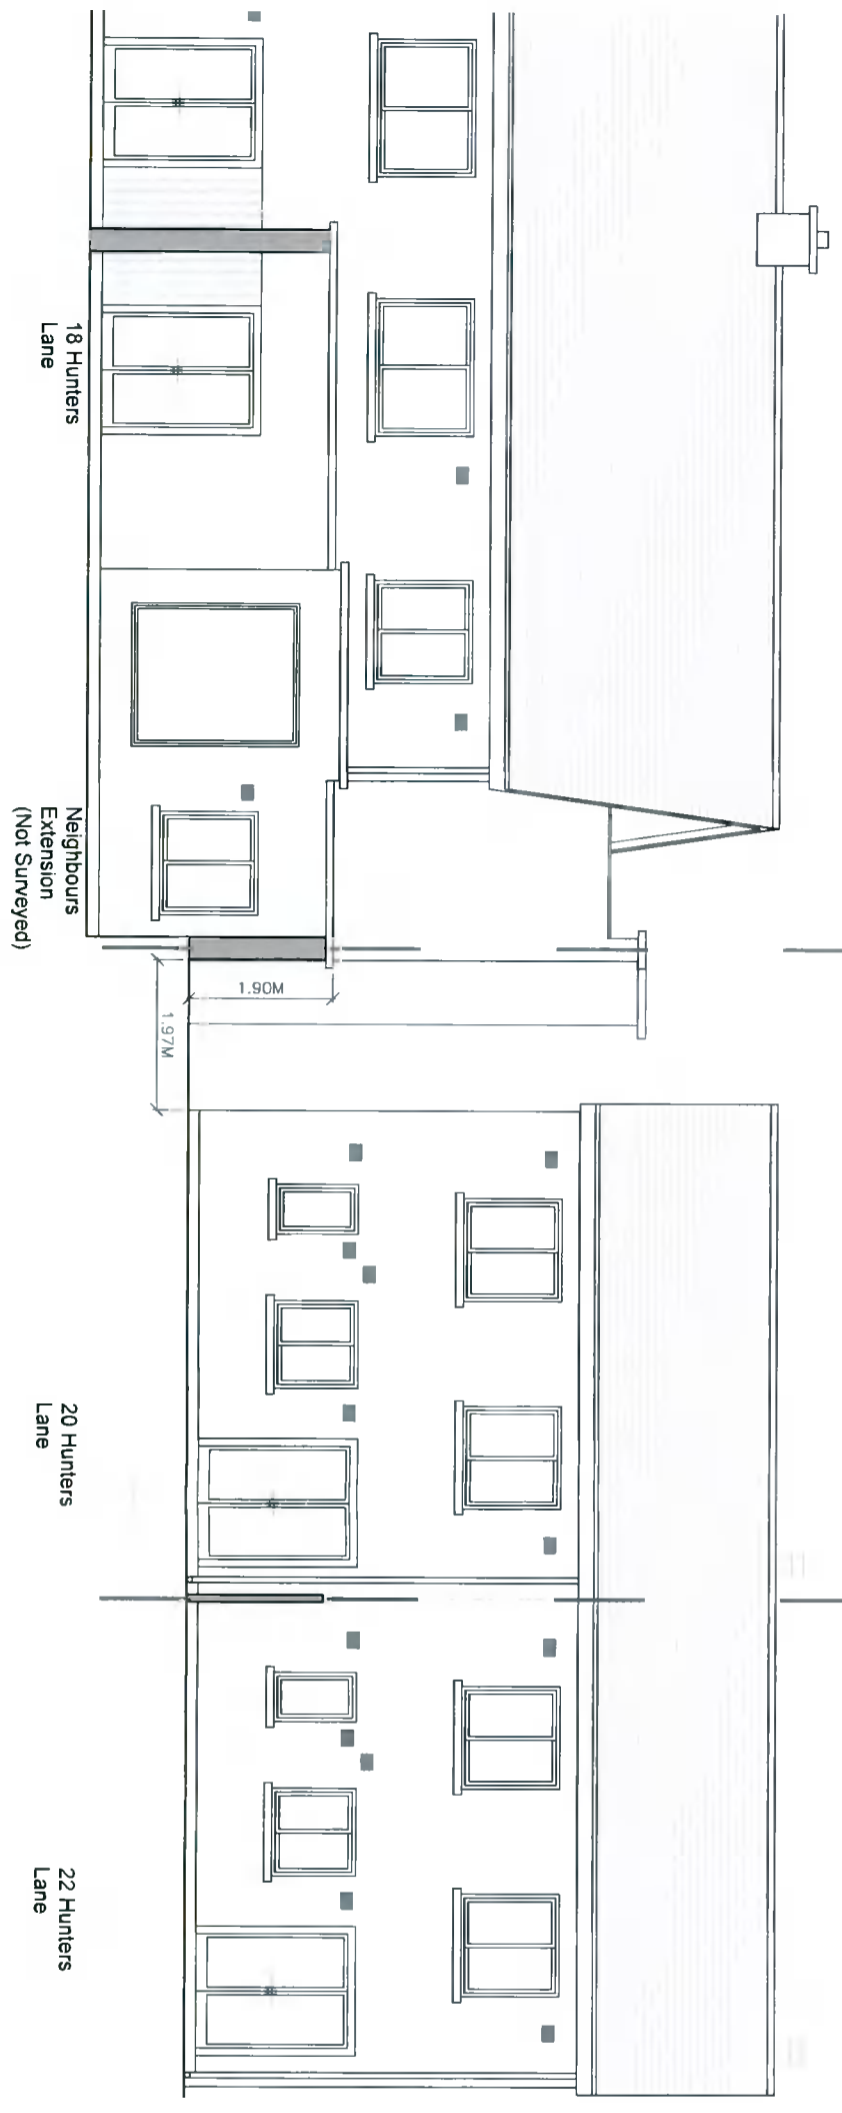


Existing Contiguous Rear Elevation
 Scale 1.100

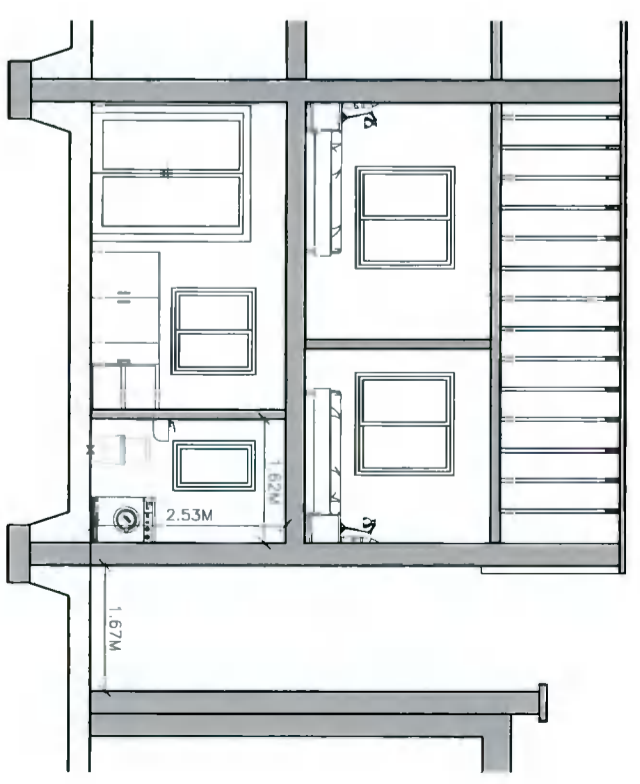


Existing CrossSection AA
 Scale 1.100

NOTES: Existing Ground Floor area: 47.85 m²
 Existing First Floor area: 44.32 m²
 Total Existing Floor area: 92.17 m²


Proposed Extension Ground Floor area: 10 m²
 Proposed Shed area: 2.33 m²
 Total Proposed Extension Floor area: 12.33 m²

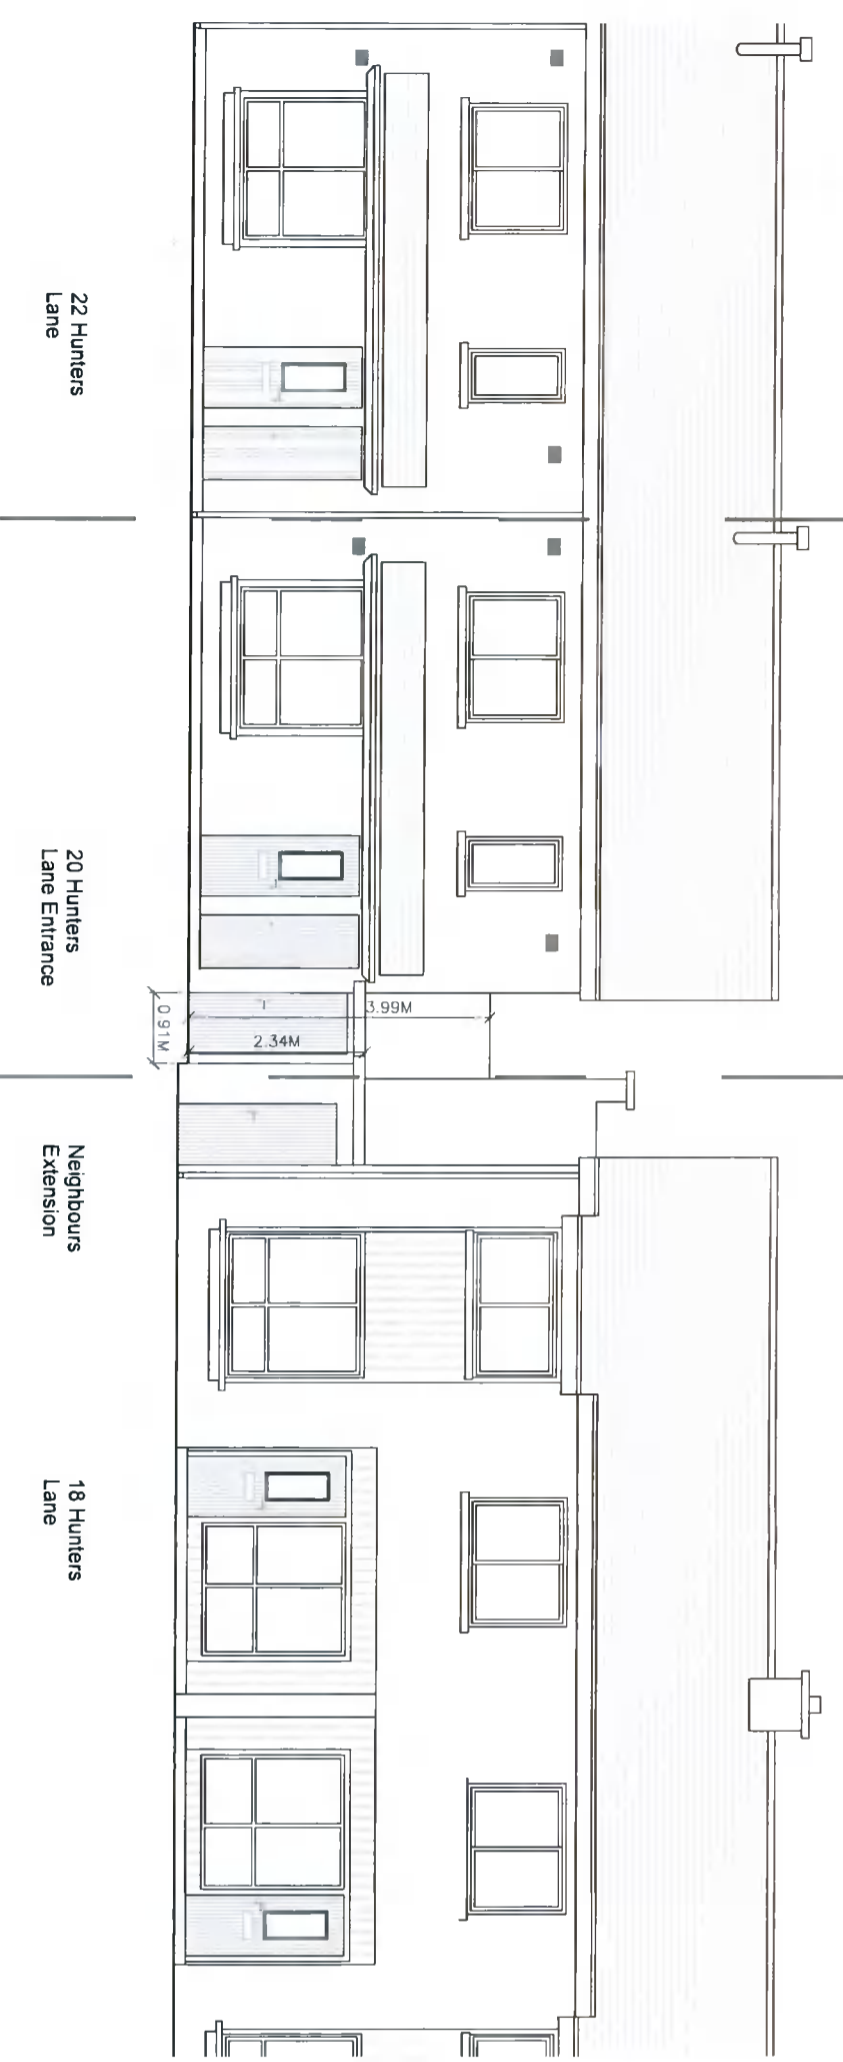


Proposed Contiguous Front Elevation
 Scale 1.100

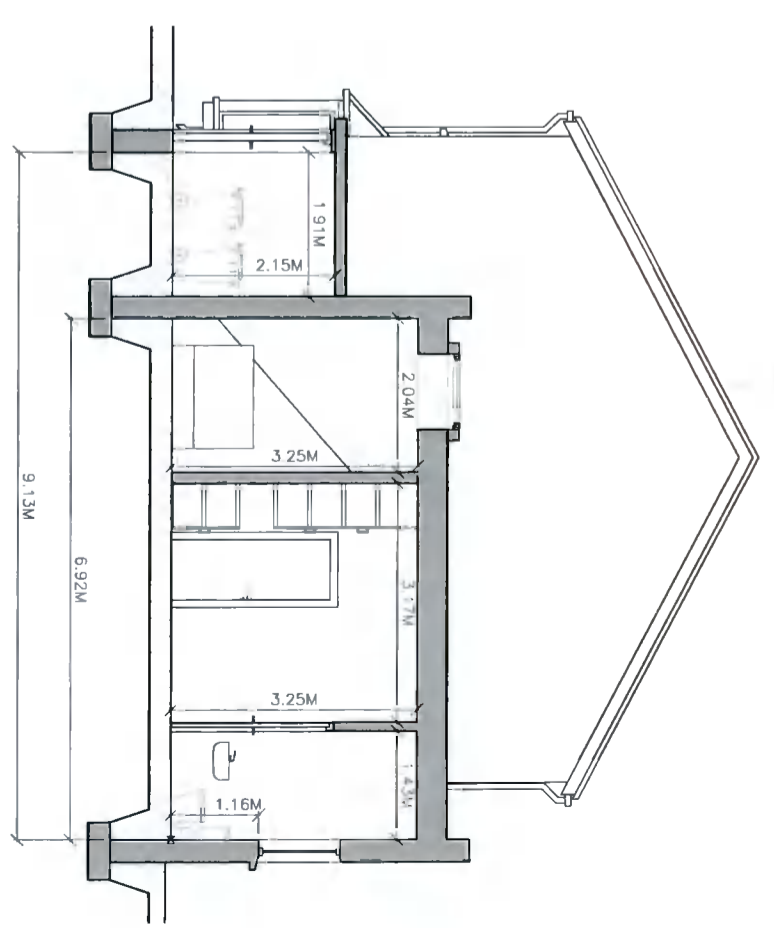

Proposed Side Section BB
 Scale 1.100

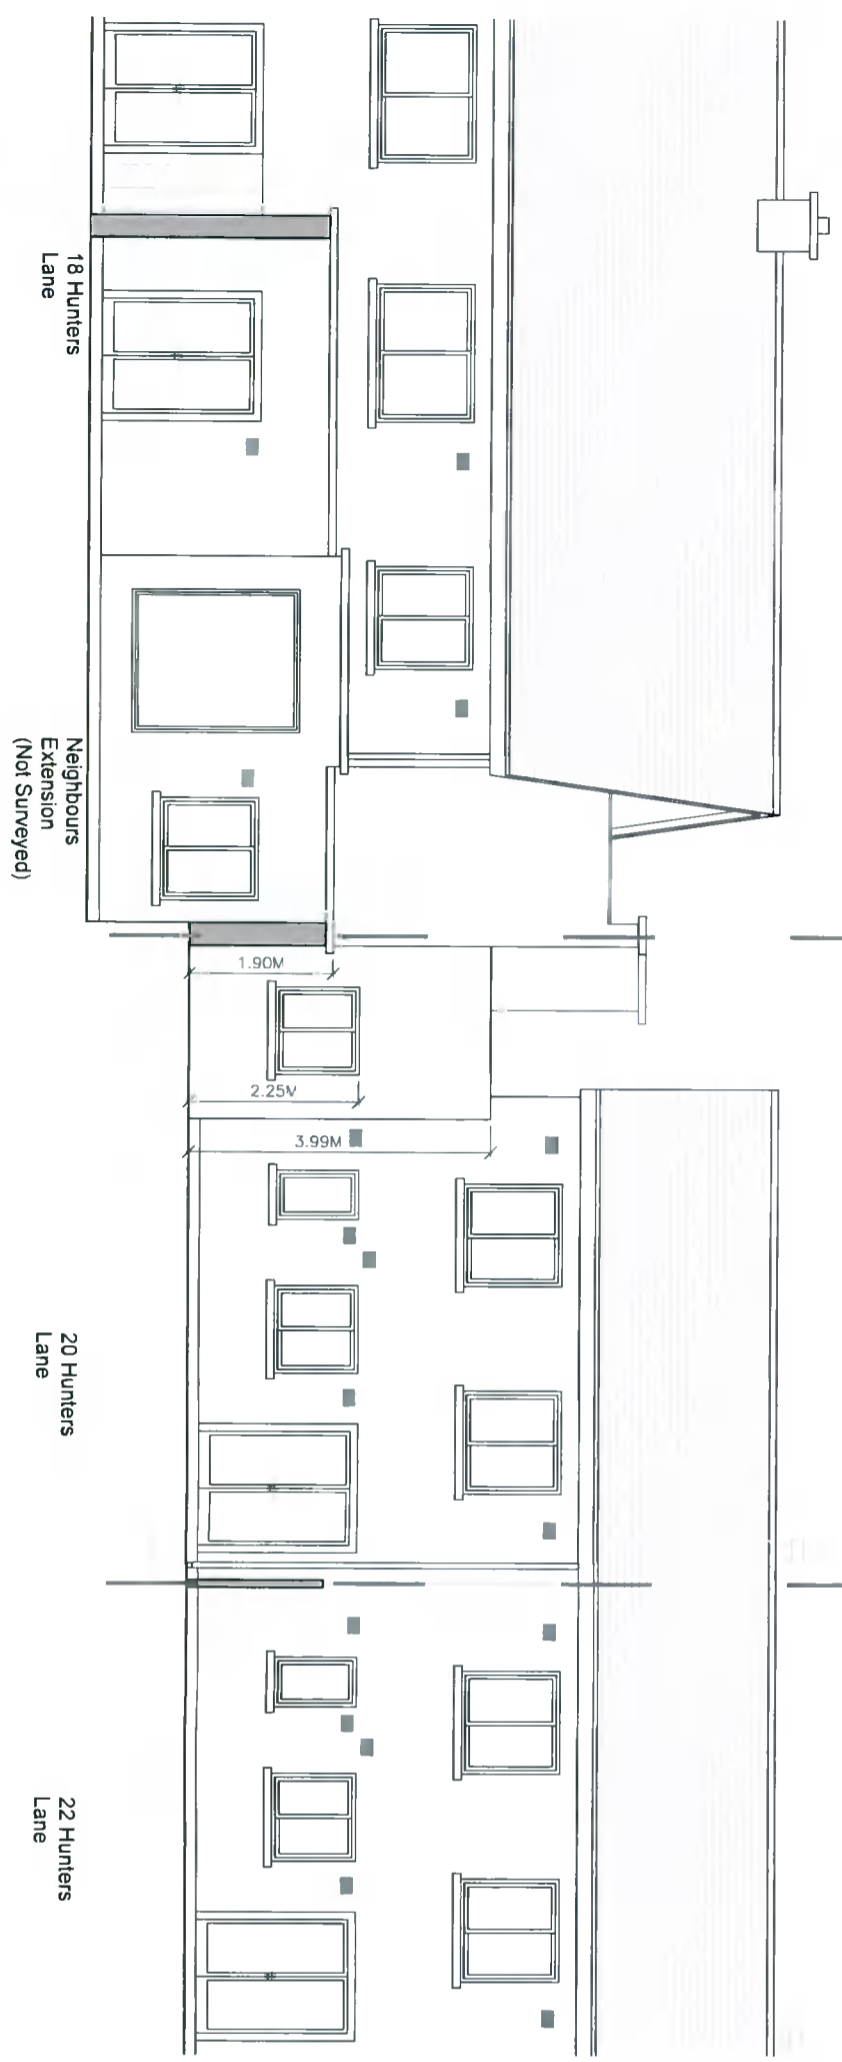

Proposed Contiguous Rear Elevation
 Scale 1.100

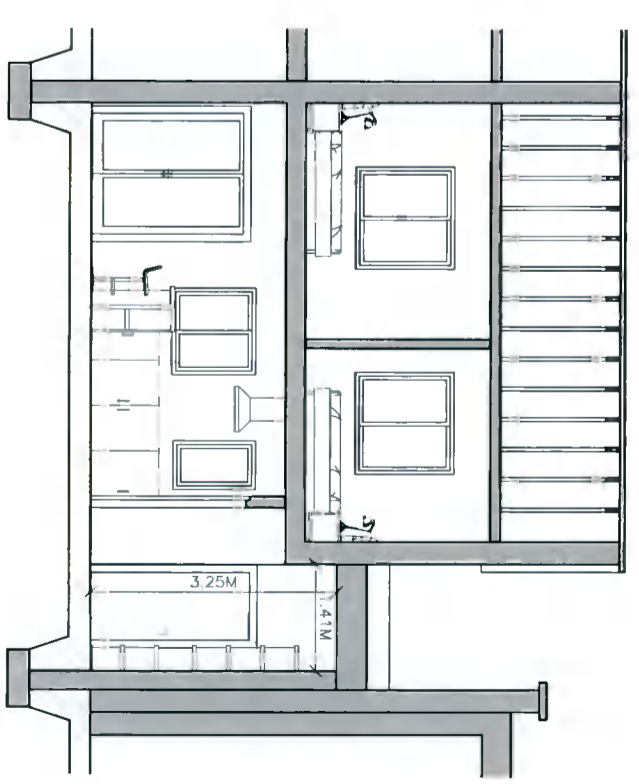

Proposed CrossSection AA
 Scale 1.100