


WELBY ROAD

BALLYROAN ROAD

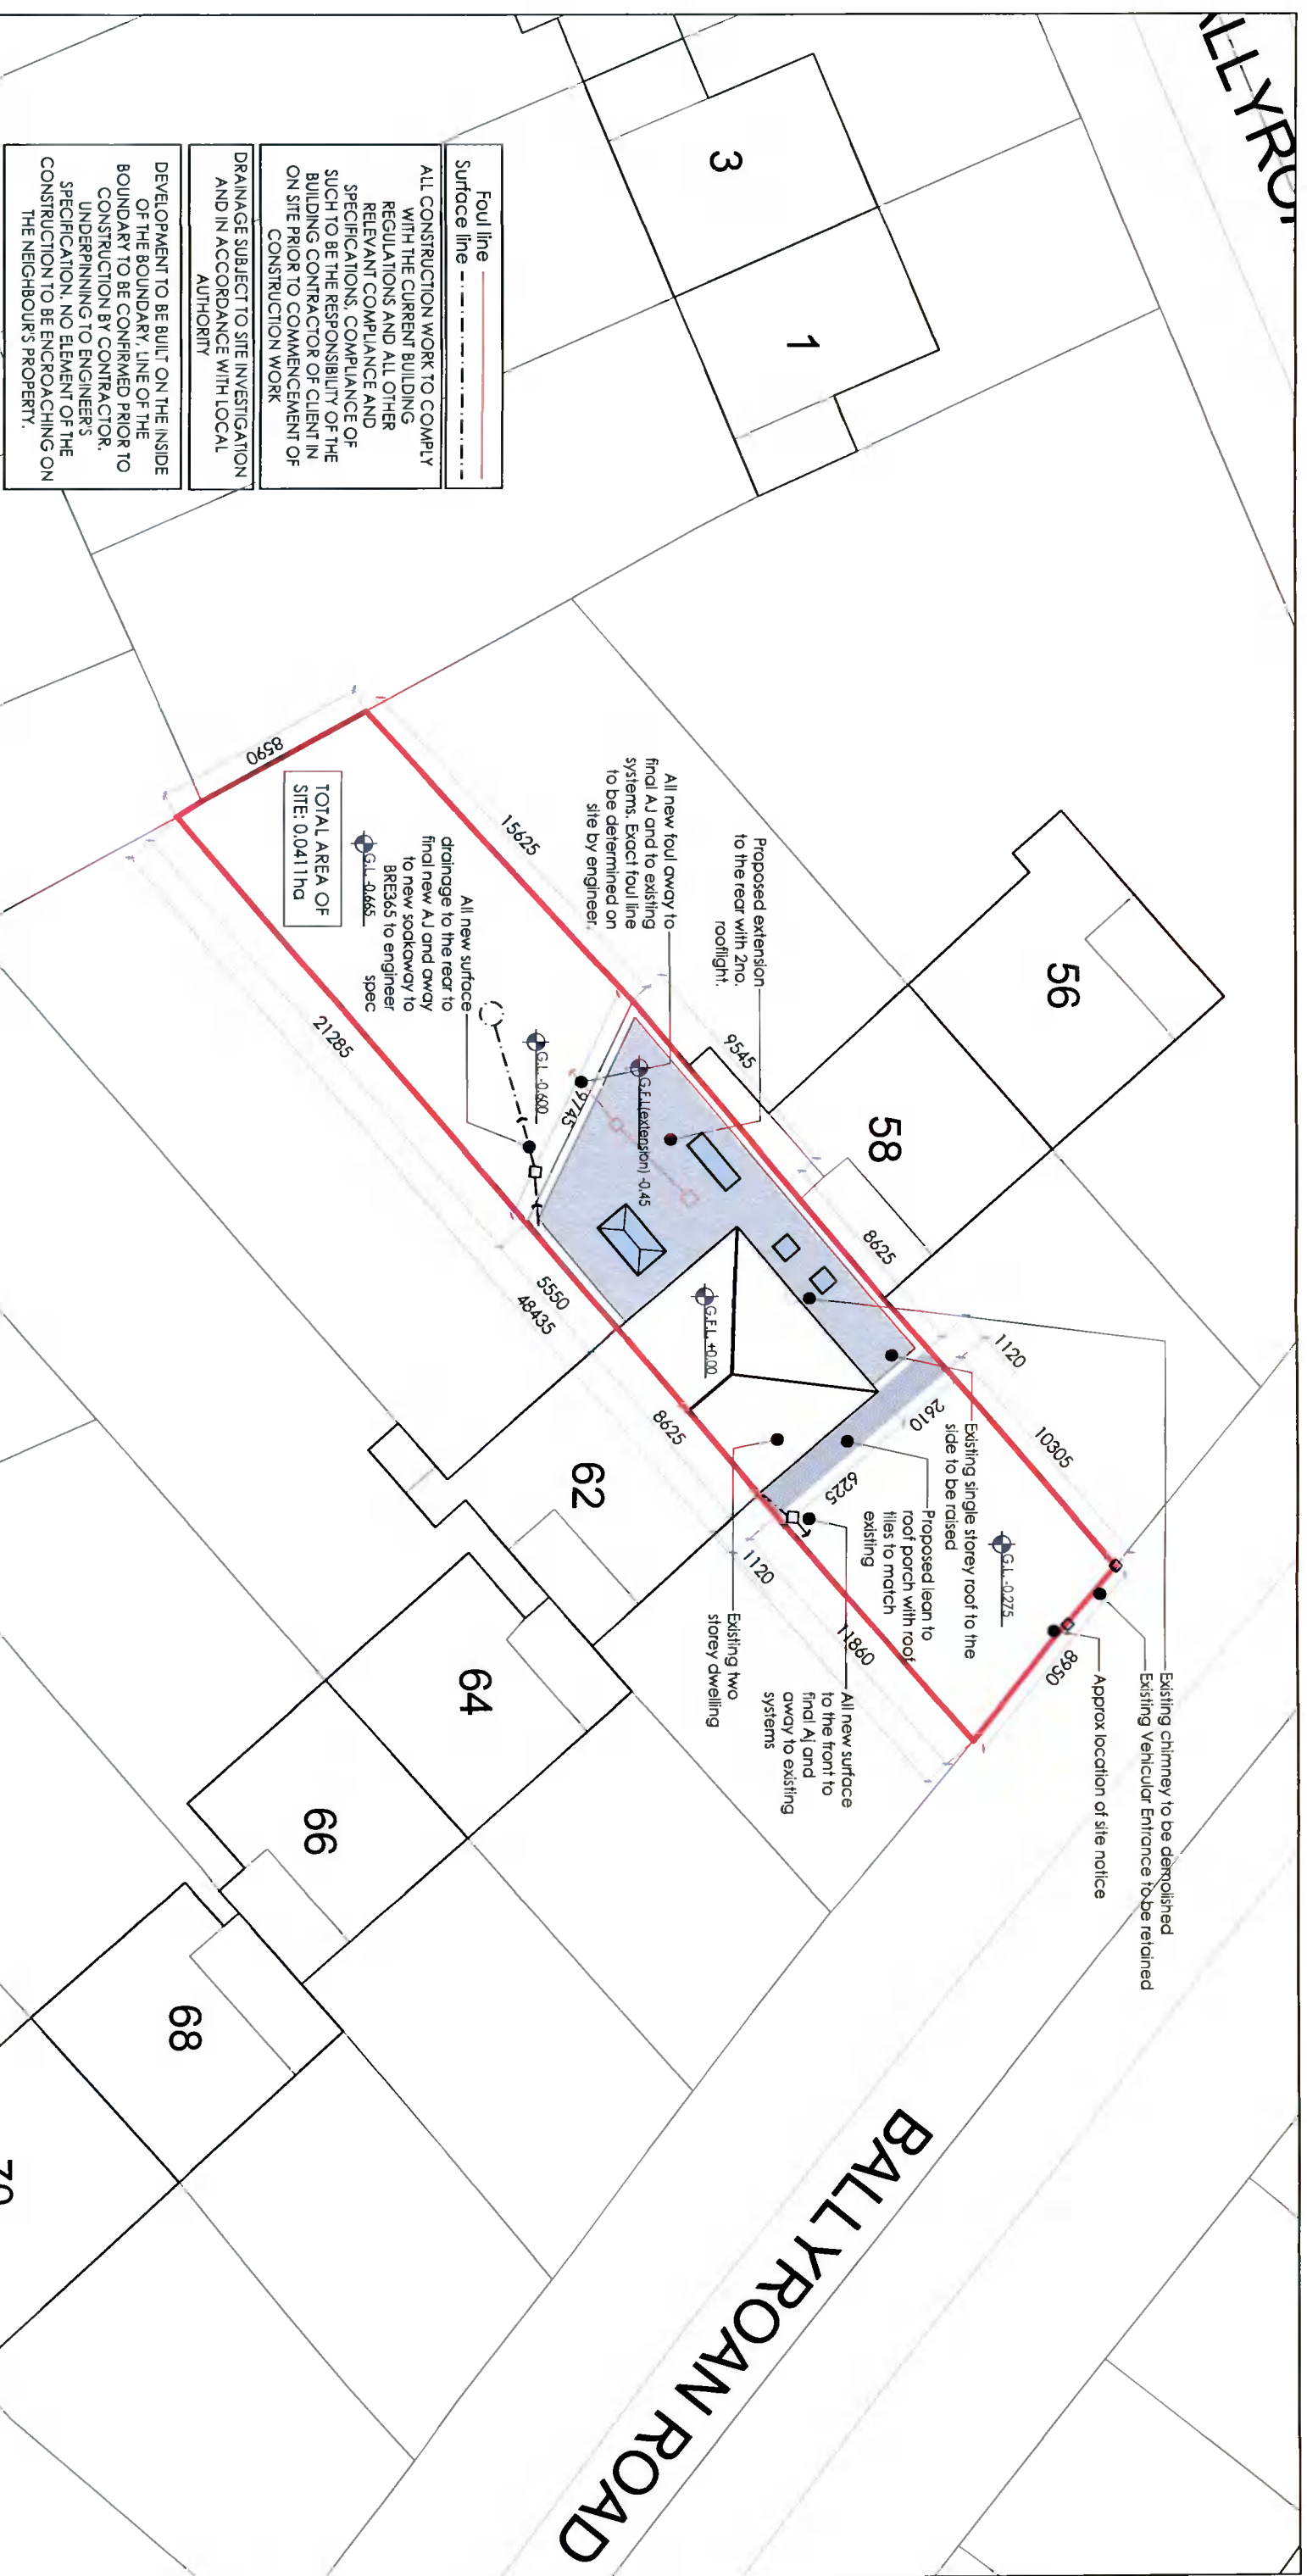


**Foul line** ———  
**Surface line** - - - - -

ALL CONSTRUCTION WORK TO COMPLY WITH THE CURRENT BUILDING REGULATIONS AND ALL OTHER RELEVANT COMPLIANCE AND SPECIFICATIONS. COMPLIANCE OF SUCH TO BE THE RESPONSIBILITY OF THE BUILDING CONTRACTOR OF CLIENT IN ON SITE PRIOR TO COMMENCEMENT OF CONSTRUCTION WORK

DRAINAGE SUBJECT TO SITE INVESTIGATION AND IN ACCORDANCE WITH LOCAL AUTHORITY

DEVELOPMENT TO BE BUILT ON THE INSIDE OF THE BOUNDARY. LINE OF THE BOUNDARY TO BE CONFIRMED PRIOR TO CONSTRUCTION BY CONTRACTOR. UNDERPINNING BY ENGINEER'S SPECIFICATION. NO ELEMENT OF THE CONSTRUCTION TO BE ENCROACHING ON THE NEIGHBOUR'S PROPERTY.

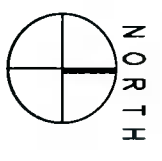

NORTH

**PROPOSED SITE LOCATION MAP [REG NO: 50221659 ; MAP REFERENCE: DN022, 3391-07 | X712859, 34, Y728017, 42]**

scale 1:250 @ A3

**Client**  
 Eamonn & Erica Hickey  
 60 Ballyroan Rd,  
 Templeogue,  
 Dublin 16,  
 D16 V1Y6

**Revisions**  
 A: (18.10.21)

**Chartered Institute of Architectural Technologists**

STATUS OF DRAWING  
**PLANNING ONLY**

**JOE FALLON DESIGN** 6, Main Street, Dundrum, Dublin 14. P: 01-5143688  
 ARCHITECTURE 1A Ryland Street, Buncloody, Enniscorthy, Co. Wexford P: 053-9377633

**Project** Extension and alterations to 60 Ballyroan Road **dwg no.** 21029-PP-03

**drawing** Proposed Site Layout Plan **job no.** 21029 **scale** 1:250 **date** 03.10.21 **drawn by** SR **checked** DOM

UNDER THE BUILDING CONTROL ACT 2007, JOE FALLON IS A REGISTERED ASSIGNED CERTIFIER. REG NO. B0244 SCS1

**A3**

**notes**

All work to be carried out in accordance with the current Building Regulations and Technical Guidance Documents. These documents take precedence over any dimensions / notes / specifications on these drawings. The contractor / client is to make a thorough inspection of the site and make themselves fully aware of any peculiarities pertaining there to. The contractor is entirely responsible for the proper setting out of works on site. Written dimensions are to be used in preference to scaling. **Contractor / client is to check all dimensions prior to planning stage / construction. Any discrepancies to be reported before work is in hand.** Contractor is deemed to have included for everything required to finish off project to a satisfactory condition though not specifically described on drawings. All work to be supervised and signed off by suitably qualified persons with up to-date insurance and proper Health and Safety. All drainage works to comply with Local Authority Regulations - if in doubt contact Authority. All works must be carried out using proper materials that are fit for the use for which they are intended and for the conditions in which they are to be used. If in doubt, refer to the harmonised technical specifications. All Materials and products to be fitted as per manufacturer's specification.