


OSi PLACE Map

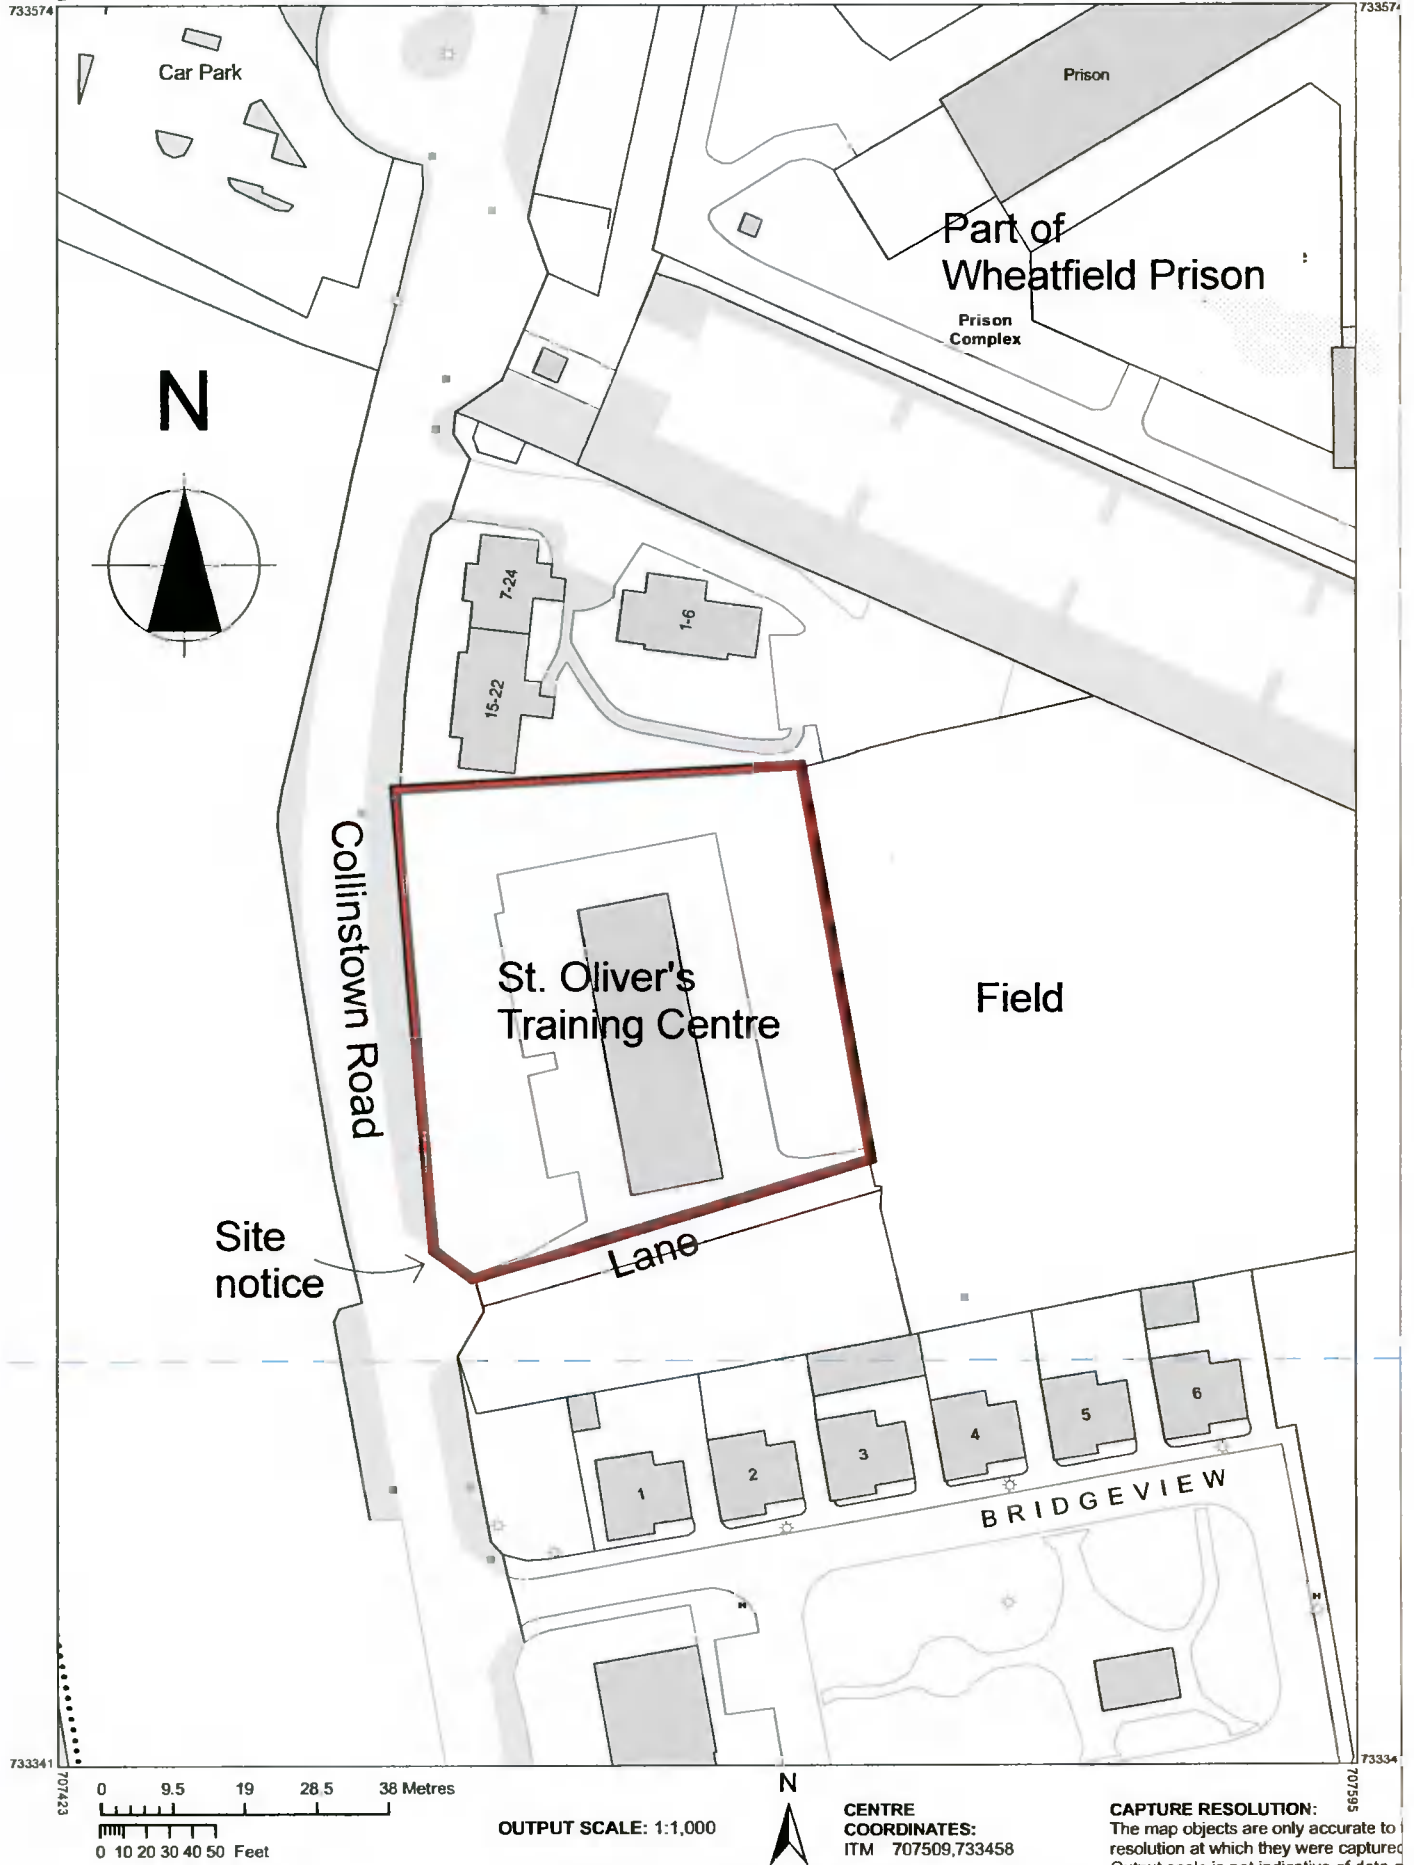

OUTPUT SCALE: 1:1,000



CENTRE COORDINATES:
ITM 707509,733458

CAPTURE RESOLUTION:
The map objects are only accurate to resolution at which they were captured
Output scale is not indicative of data.c

SITE LOCATION MAP.

Scale 1:1000

Proposed fence & gate at St. Oliver's Training Centre

P M Ging Architect. Unit G Tower Commercial Centre, Monastery Road, Clondalkin, Dublin 22
(Licensed to copy OSmaps)