


Outline of Training Centre

2,400

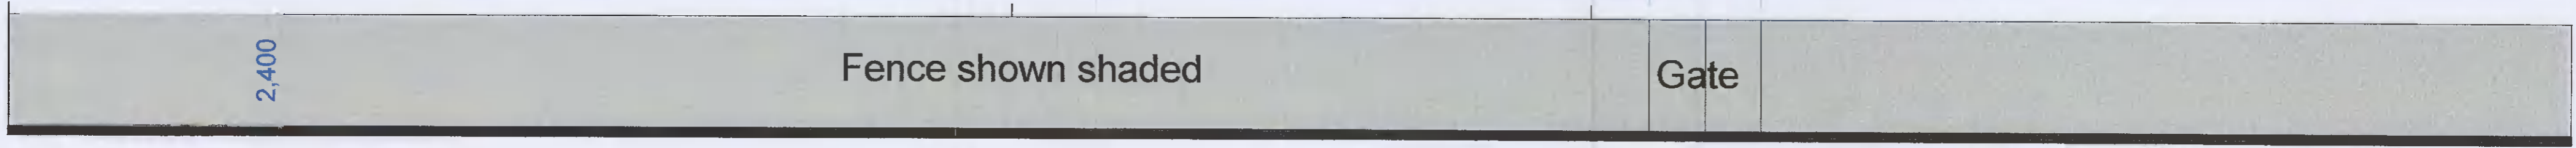

2,400

Fence shown shaded


Gate

North Elevation in context 1:100



Training Centre

2,400

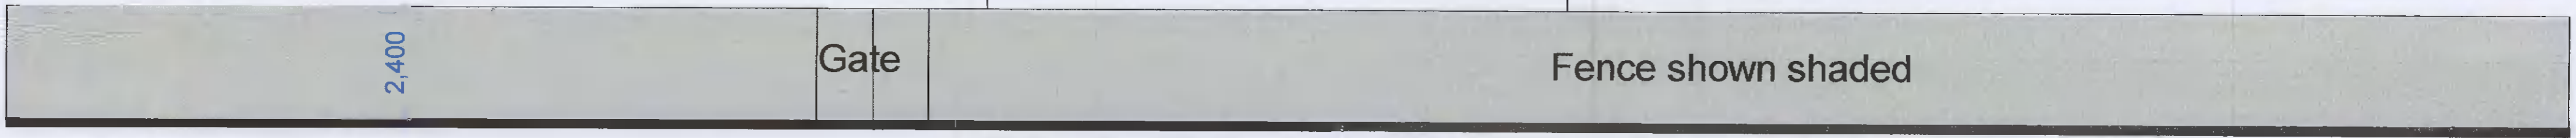


2,400

Gate


Fence shown shaded

South Elevation in context 1:100

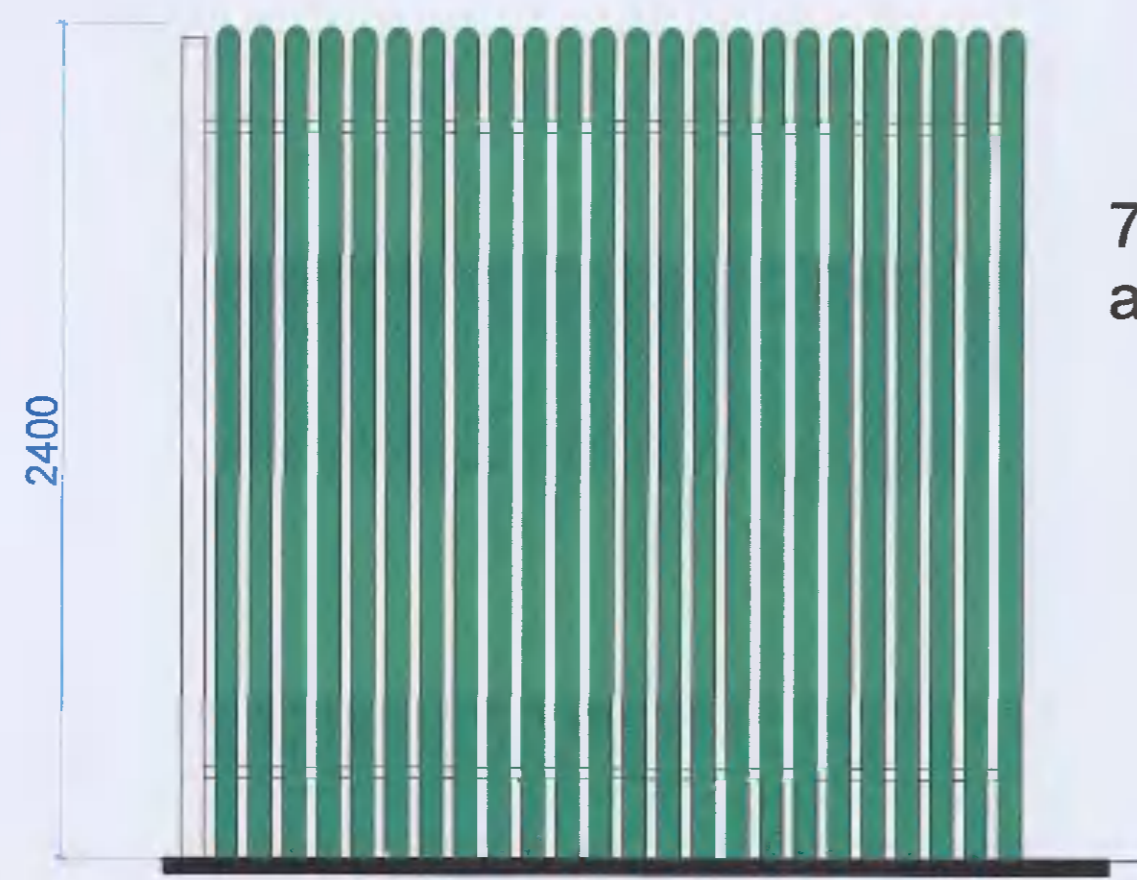

2400

70 wide round topped pales at 120 centres, painted dark green

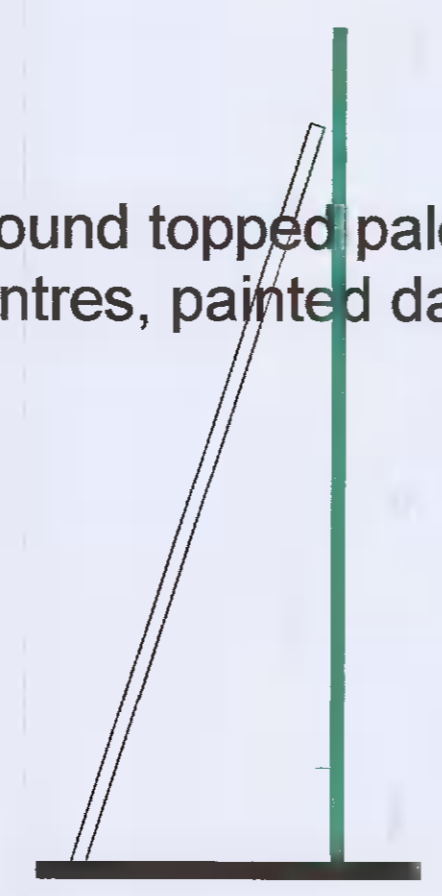

Section

South Elevation of typical part. 1 :20

**DETAIL OF FENCE.**

**Scales 1:100 & 1:20**

Proposed fence & gate at St. Oliver's Training Centre