


COPYRIGHT

No part of this document may be re-produced or transmitted in any form or stored in any retrieval system of any nature without the written permission of STRUCT Consulting Engineers as copyright holder except as agreed for use on the project for which the document was originally issued


NOTES:

- 1) All levels are in metres and have to be referred to a temporary benchmark.
- 2) Do not scale off this drawing. Use figured dimensions only.

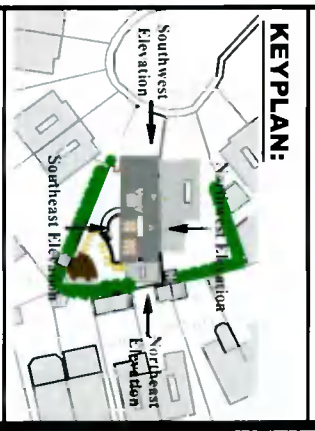

Planning Drawings Only

These drawings should not be used for construction.

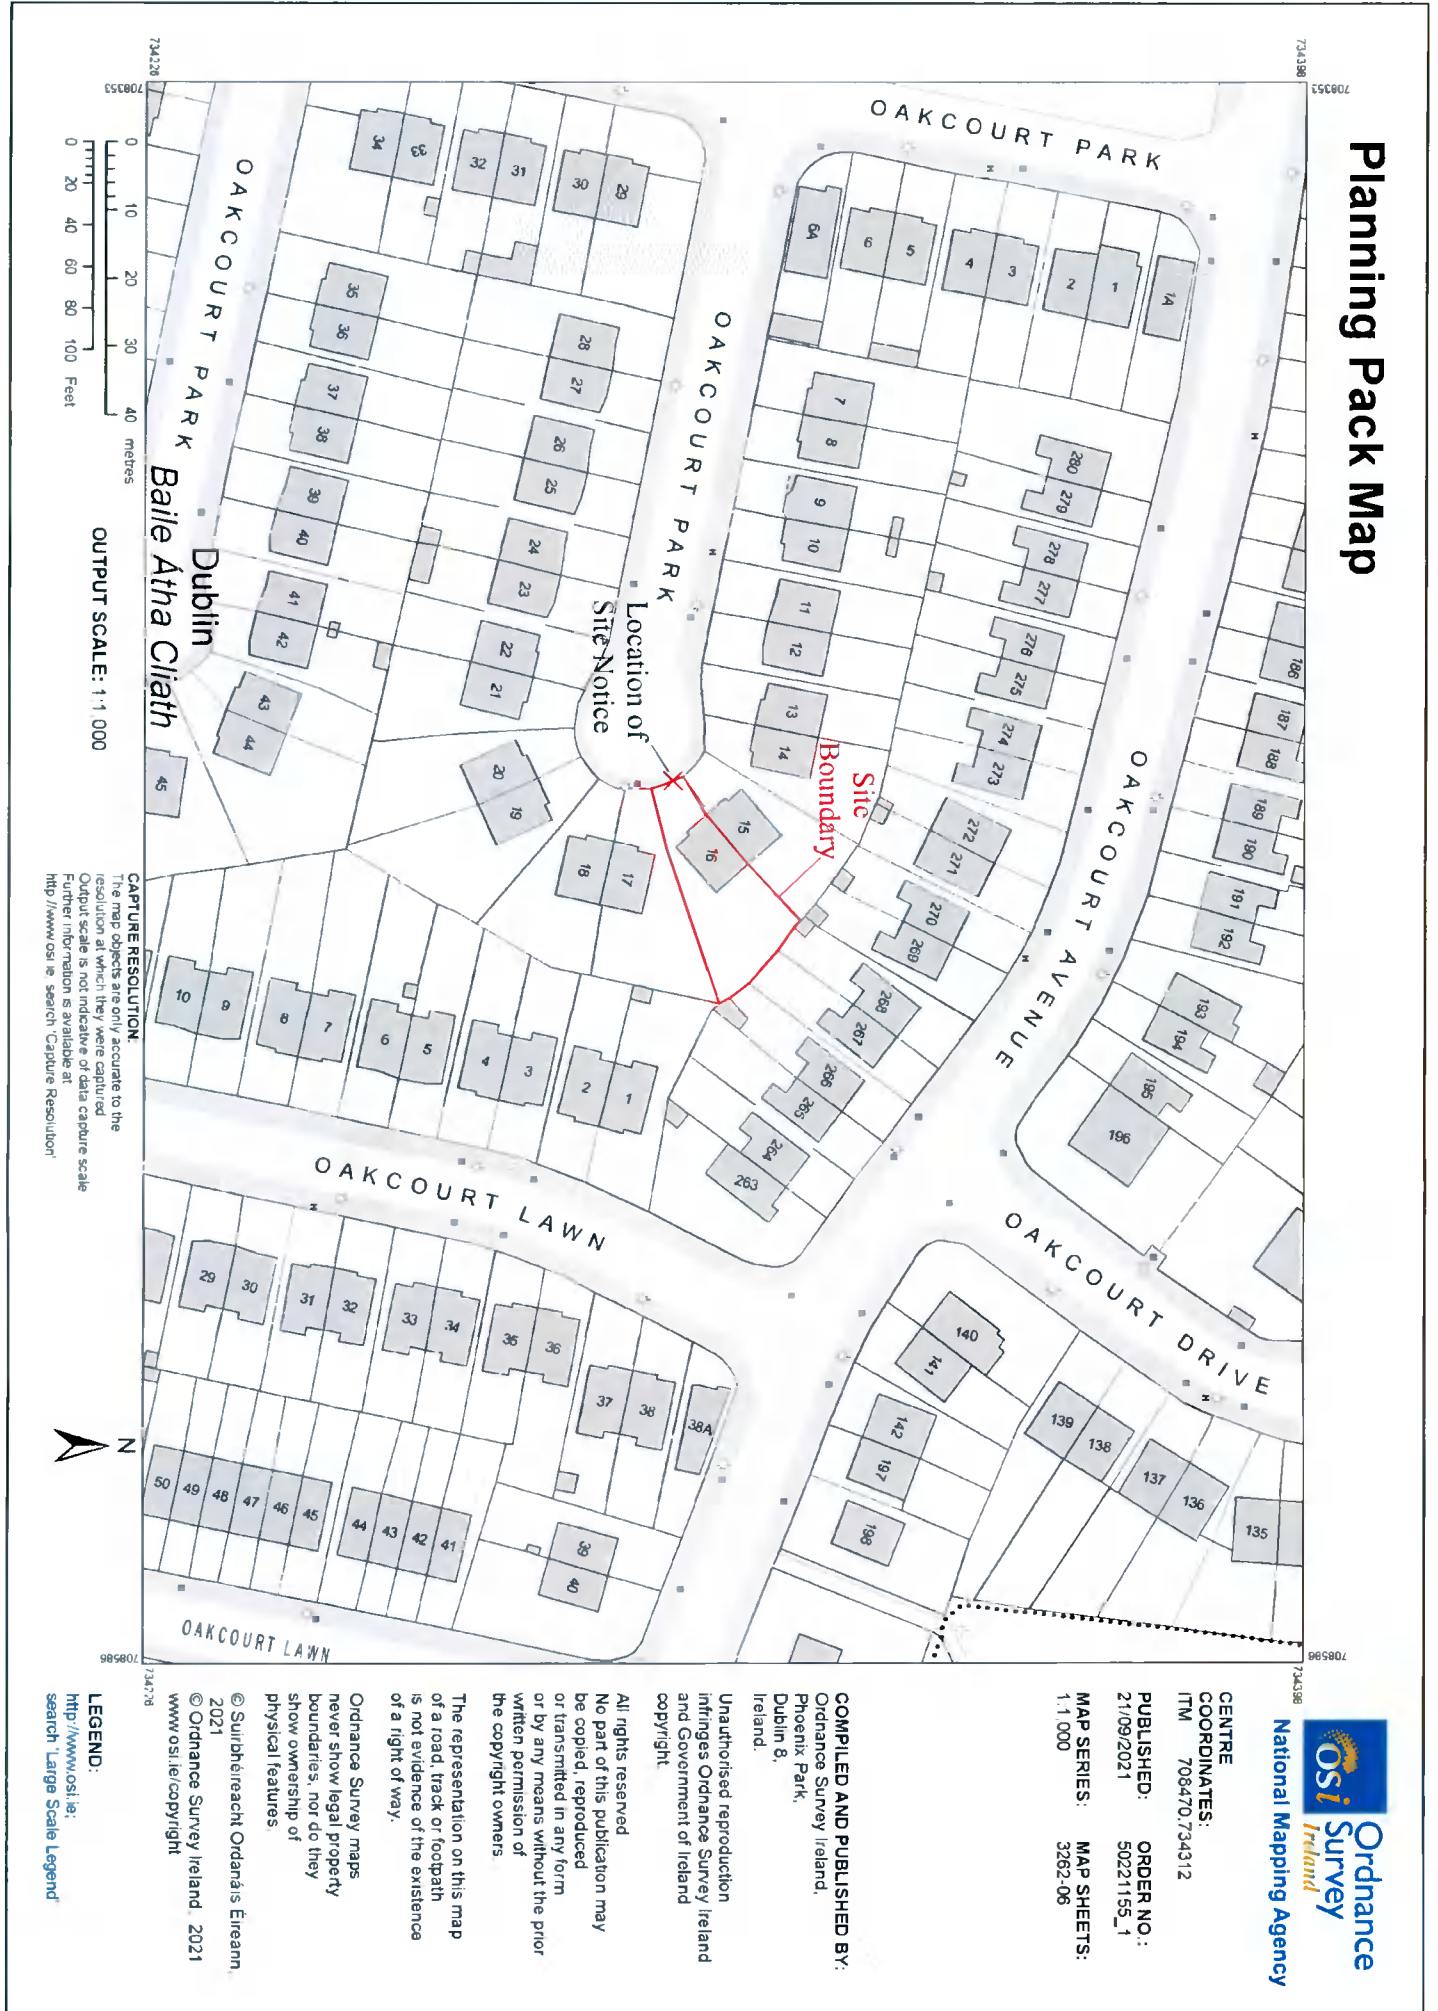

OUTPUT SCALE: 1:1,000

CAPTURE RESOLUTION
The map objects are only accurate to the resolution at which they were captured. Output scale is not indicative of data capture scale. Further information is available at <http://www.osi.ie> search 'Capture Resolution'



LEGEND:
<http://www.osi.ie>
search 'Large Scale Legend'

COMPILED AND PUBLISHED BY:
Ordnance Survey Ireland,
Phoenix Park,
Dublin 8,
Ireland.

Unauthorised reproduction infringes Ordnance Survey Ireland and Government of Ireland copyright.

All rights reserved
No part of this publication may be copied, reproduced or transmitted in any form or by any means without the prior written permission of the copyright owners

The representation on this map of a road, track or footpath is not evidence of the existence of a right of way.

Ordnance Survey maps never show legal property boundaries, nor do they show ownership of physical features

© Suirbhíreach Oidáris Éireann, 2021
© Ordnance Survey Ireland, 2021
www.osi.ie/copyright

Ordnance Survey Ireland
National Mapping Agency

CENTRE COORDINATES:
ITM 708470,734312

PUBLISHED: 21/09/2021
ORDER NO.: 50221155_1

MAP SERIES: 1:1,000
MAP SHEETS: 3262-06

<p>STRUCT CONSULTING ENGINEERS 16 Oakcourt Park Palmerstown Dublin 21</p> <p>T: +353 (0)1 4541517 F: +353 (0)1 4541517 www.struct.ie</p>	
Job title:	Extension and Adjustments to No. 16 Oakcourt Park
Drawing title:	Site Location Map
Drawing No.:	1910 - PG - 1.1
Client:	Dáire and Romaine Nolan
Drawn By:	R.O.D.
Checked by:	D.N.
Date:	23/09/2021
Scale:	1:1000 @A3