


COPYRIGHT

No part of this document may be re-produced or transmitted in any form or stored in any retrieval system of any nature without the written permission of iStruct Consulting Engineers as copyright holder except as agreed for use on the project for which the document was originally issued

NOTES:

- 1) All levels are in metres and have to be referred to a temporary benchmark
- 2) Do not scale off this drawing. Use figured dimensions only

KEYPLAN:

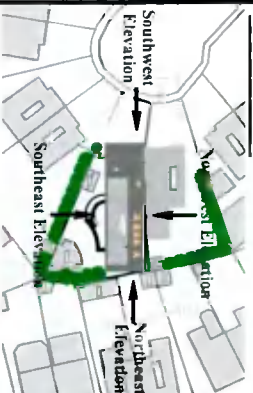


Planning Drawings Only
These drawings should not be used for construction.

16

Proposed Southwest (Front) Elevation


Scale: 1:100

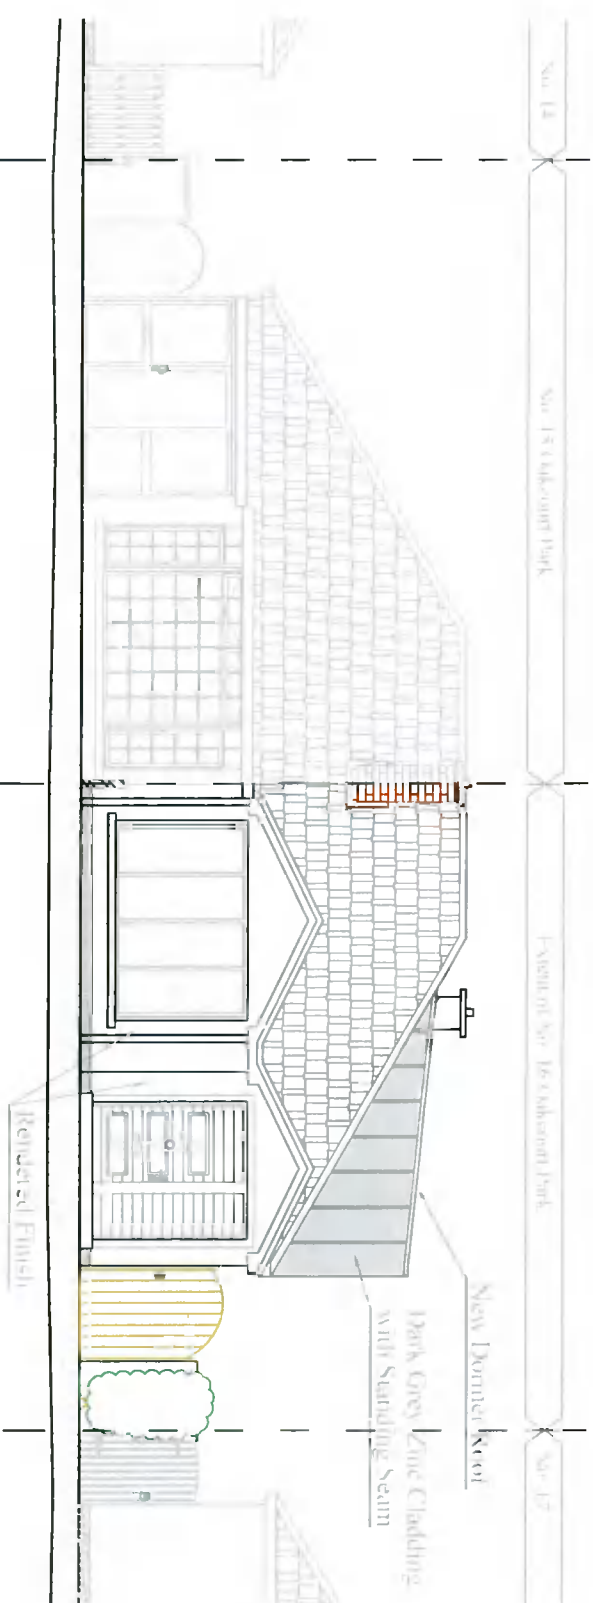

17

Proposed Northeast (Rear) Elevation

Scale: 1:100

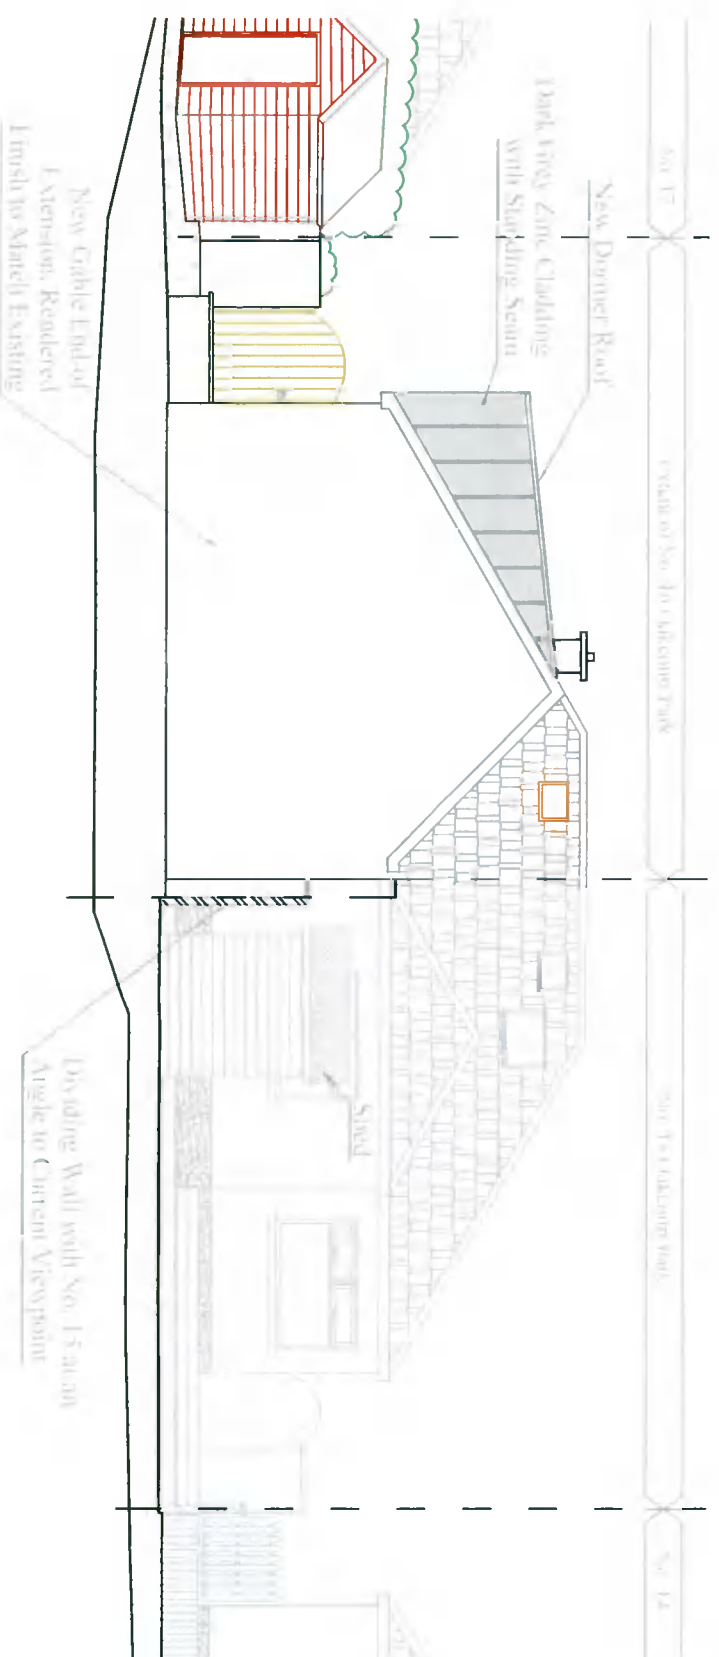

Rev	Details	Date
-	Issued for review	27/09/21
A	Minor Amendments	28/09/21
B	Minor Amendments	30/09/21
C	Minor Amendments	04/10/21



Responsible for design: T. O'NEILL, P. O'NEILL, S. O'NEILL

Job title:
Extension and Adjustments
to No. 16 Oakcourt Park

Drawing title:
Proposed Elevations, Sheet 1 of 3

Drawing No.:
1910 - PG - 1.12

Client:
Dáire and Romaine Nolan

Drawn by:	Checked by:	Scale
R.O'D.	D.N.	1:100 @A3
Date:	Rev. C	
27/09/2021		

COPYRIGHT

No part of this document may be re-produced or transmitted in any form or stored in any retrieval system of any nature without the written permission of IStruct Consulting Engineers as copyright holder except as agreed for use on the project for which the document was originally issued.

NOTES:

- 1) All levels are in metres and have to be referred to a temporary benchmark.
- 2) Do not scale off this drawing. Use figured dimensions only.


KEYPLAN:



Planning Drawings Only
 These drawings should not be used for construction.


18A Proposed Southeast (Side) Elevation, Part A

Scale: 1:100

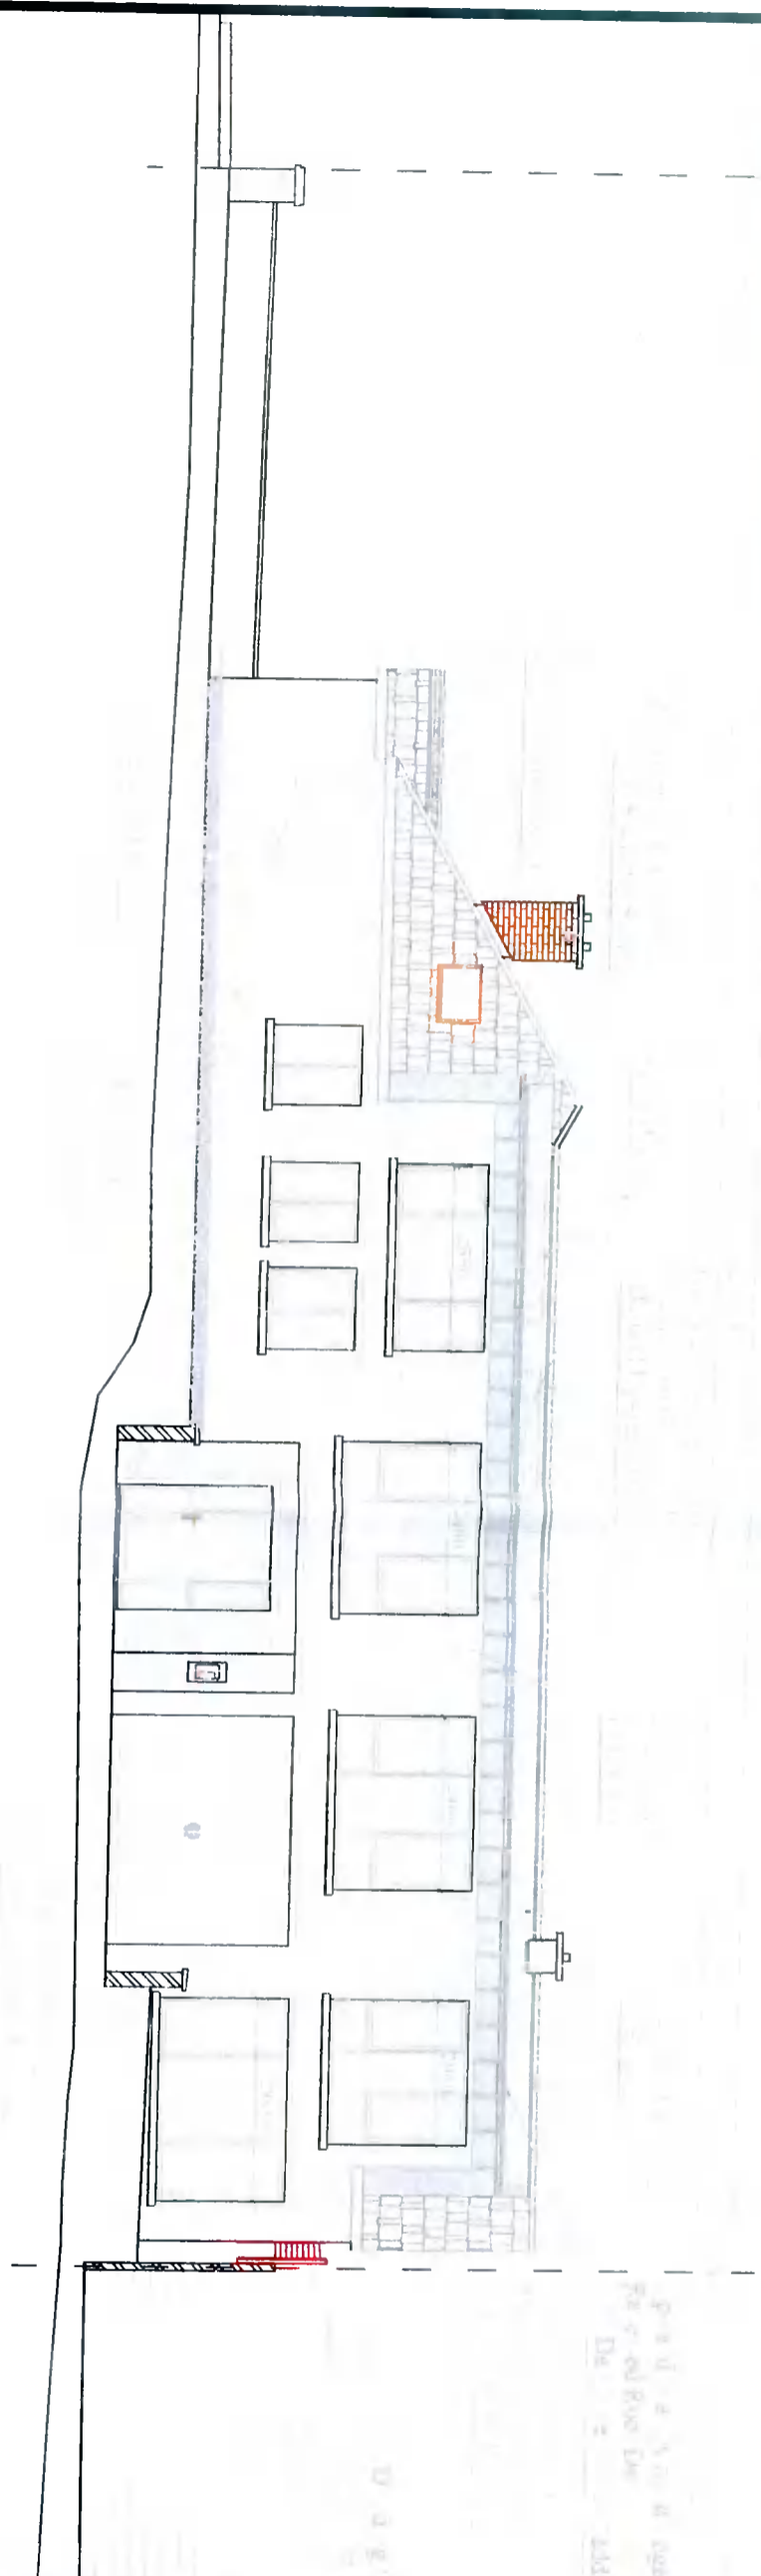

18B Proposed Southeast (Side) Elevation, Part B

Scale: 1:100

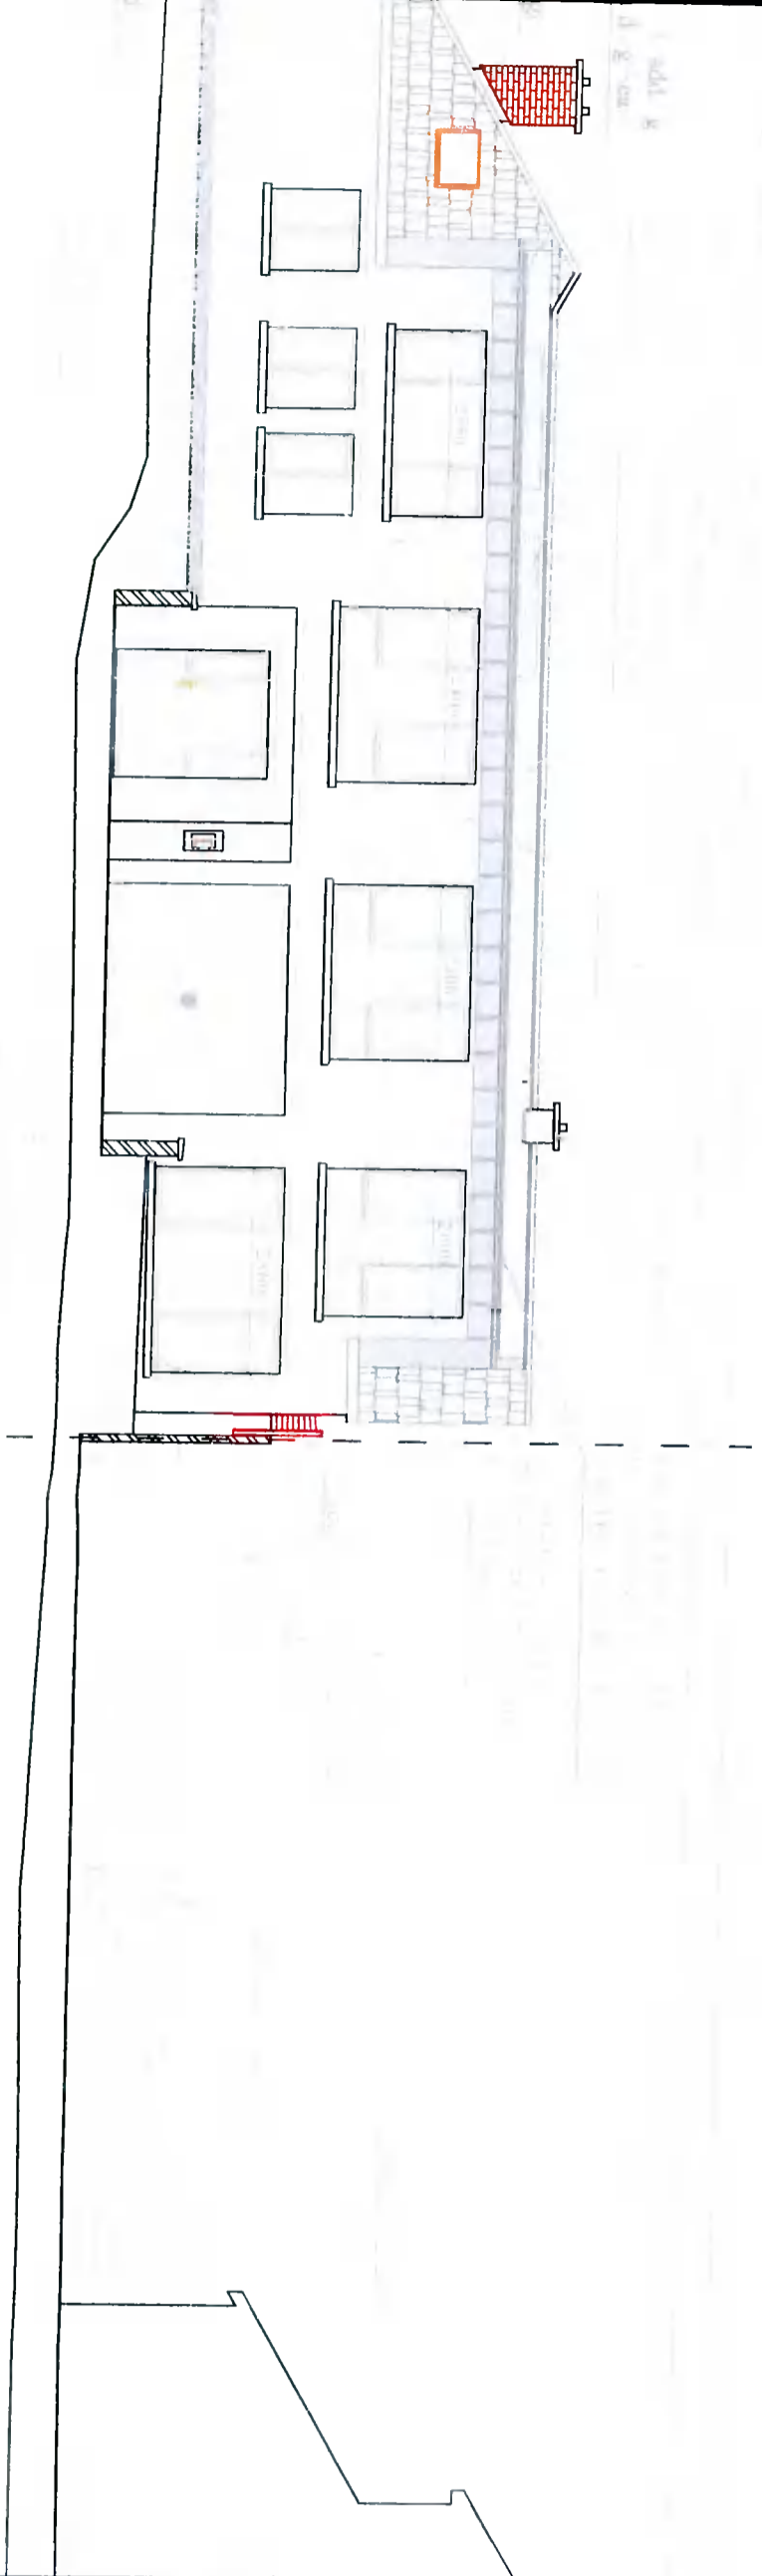

Rev	Details	Date
B	Minor Amendments	14/11/21
A	Minor Amendments	01/06/21
-	Issued for review	27/09/21



16 Oakcourt Park
 Palmwood
 Dublin 20

Job Title:
 Extension and Adjustments
 to No. 16 Oakcourt Park

Drawing title:
 Proposed Elevations, Sheet 2 of 3

Drawing No.:
 1910 - PG - 1.13

Client:
 Daire and Romaine Nolan

Drawn by: R.O'D.
Checked by: D.N.
Date: 27/09/2021
Scale: 1:100 @A3


COPYRIGHT

No part of this document may be re-produced or transmitted in any form or stored in any retrieval system of any nature without the written permission of Struct Consulting Engineers as copyright holder except as agreed for use on the project for which the document was originally issued.

NOTES:

- 1) All levels are in metres and have to be referred to a temporary benchmark
- 2) Do not scale off this drawing. Use figured dimensions only


KEYPLAN:

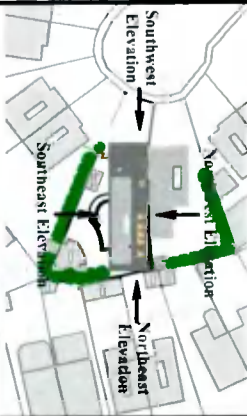

Planning Drawings Only
These drawings should not be used for construction.


19A Proposed Northwest (Side) Elevation, Part A

Scale: 1:100

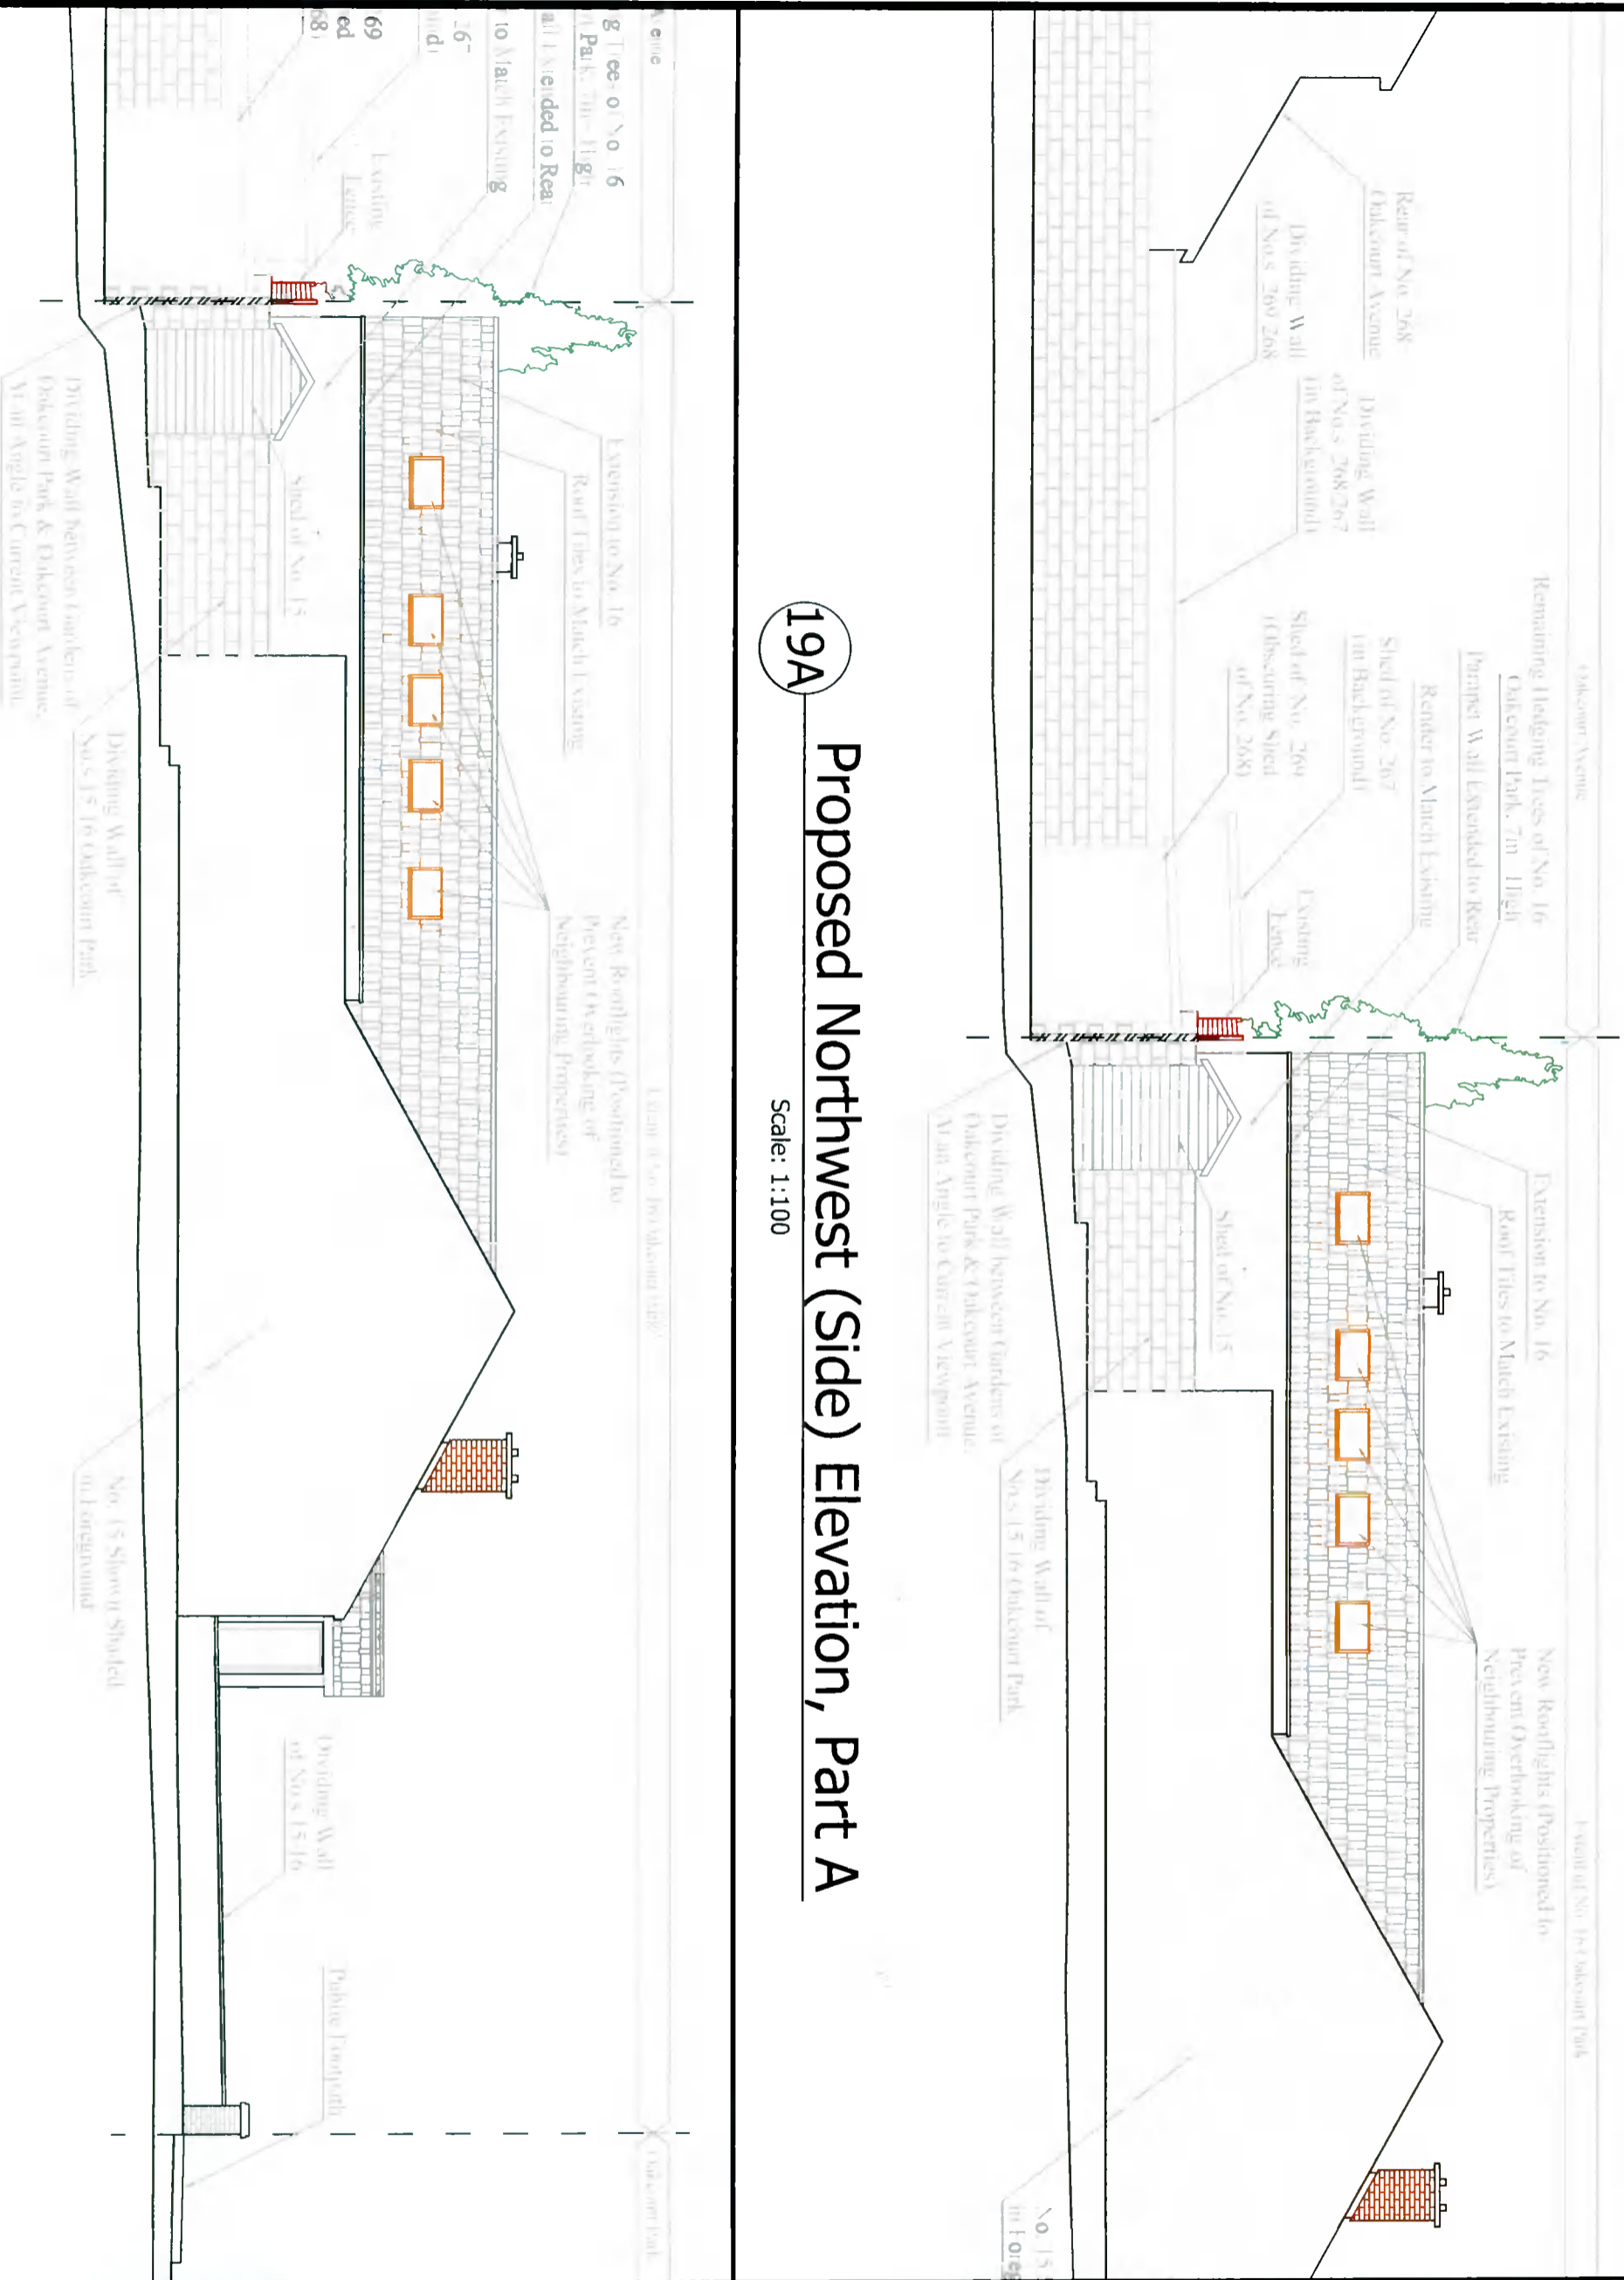

19B Proposed Northwest (Side) Elevation, Part B

Scale: 1:100

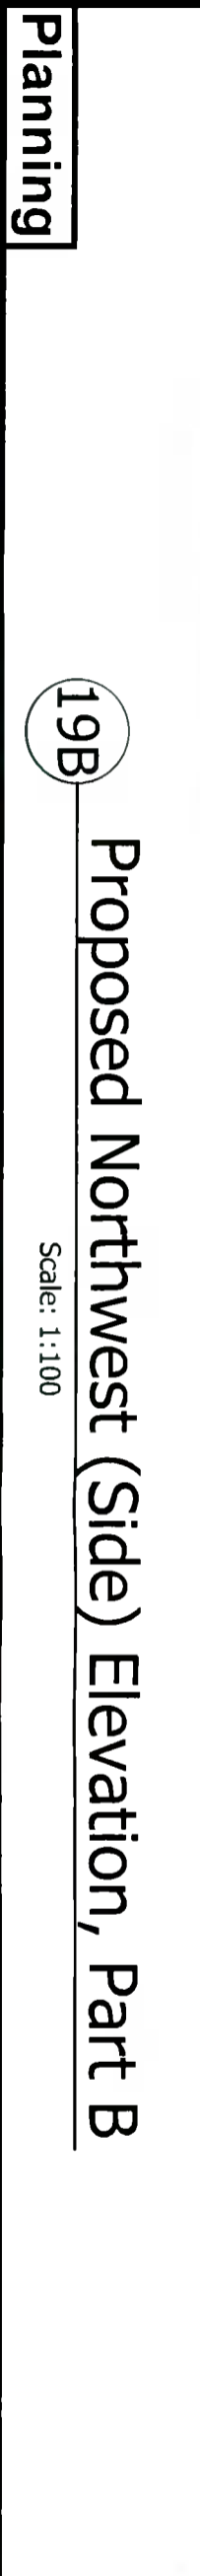

Job title:		Extension and Adjustments to No. 16 Oakcourt Park	
Drawing title:		Proposed Elevations, Sheet 3 of 3	
Drawing No.:		1910 - PG - 1.14	
Client:		Daire and Romaine Nolan	
Drawn by:	Checked by:	Scale:	
R.O.D.	D.N.	1:100 @A3	
Date:	Rev:		
27/09/2021	B		



16 Oakcourt Park
Paharua
Tairāwhiti

COPYRIGHT

No part of this document may be re-produced or transmitted in any form or stored in any retrieval system of any nature without the written permission of iStruct Consulting Engineers as copyright holder except as agreed for use on the project for which the document was originally issued.


NOTES:

- 1) All levels are in metres and have to be referred to a temporary benchmark.
- 2) Do not scale off this drawing. Use figured dimensions only.

KEYPLAN:




Planning Drawings Only
These drawings should not be used for construction.

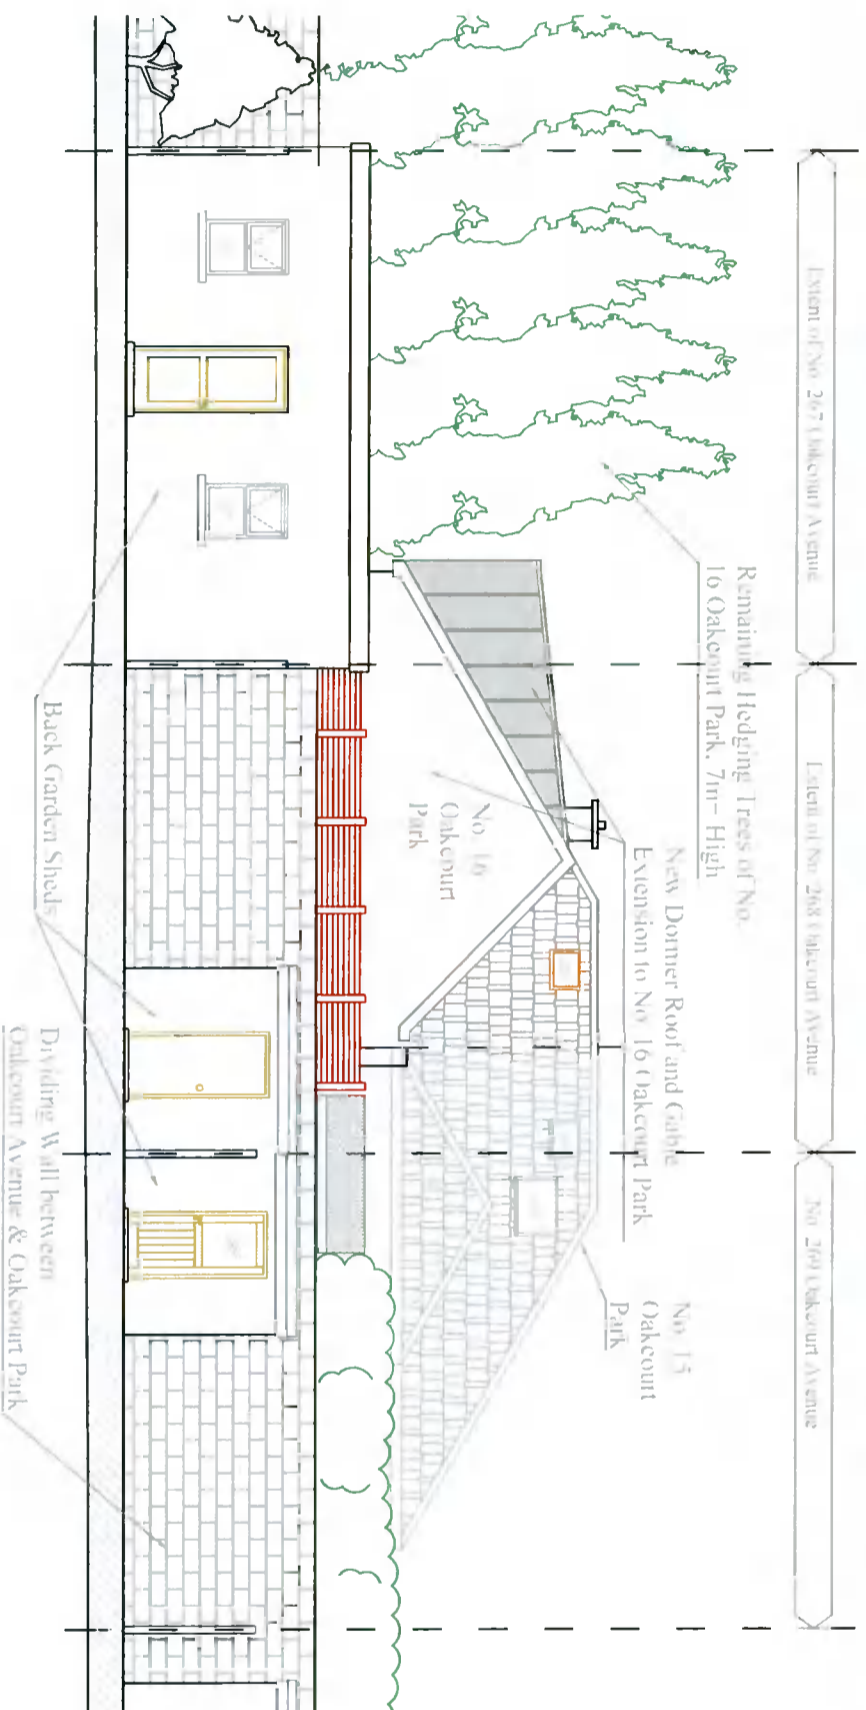

20 Proposed Northeast (Rear) Contextual Elevation

Scale: 1:100

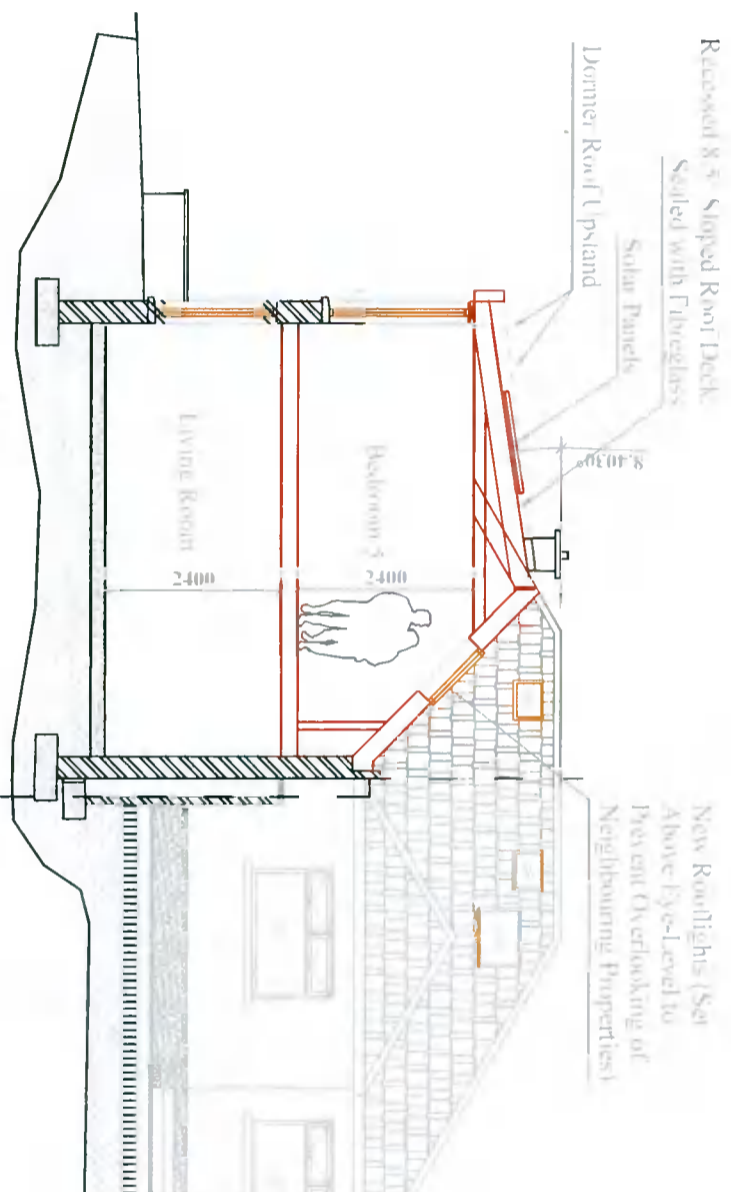

21 Section B-B (Proposed)

Scale: 1:100

Rev	Details	Date
B	Minor Amendments	04/10/21
A	Minor Amendments	30/09/21
-	Issued for review	27/09/21



16 Oakcourt Park, Palmerston North, DN10 2S

Job title:
Extension and Adjustments to No. 16 Oakcourt Park

Drawing title:
Proposed Northeast Contextual Elevation & Proposed Section B-B

Drawing No.:
2021 - PG - 1.15

Client:
Daire and Romaine Nolan

Drawn by:	Checked by:	Scale:
R.O.D.	D.N.	1:100 @A3
Date:	Rev:	
27/09/2021	B	