


1 Section 4
1 : 100

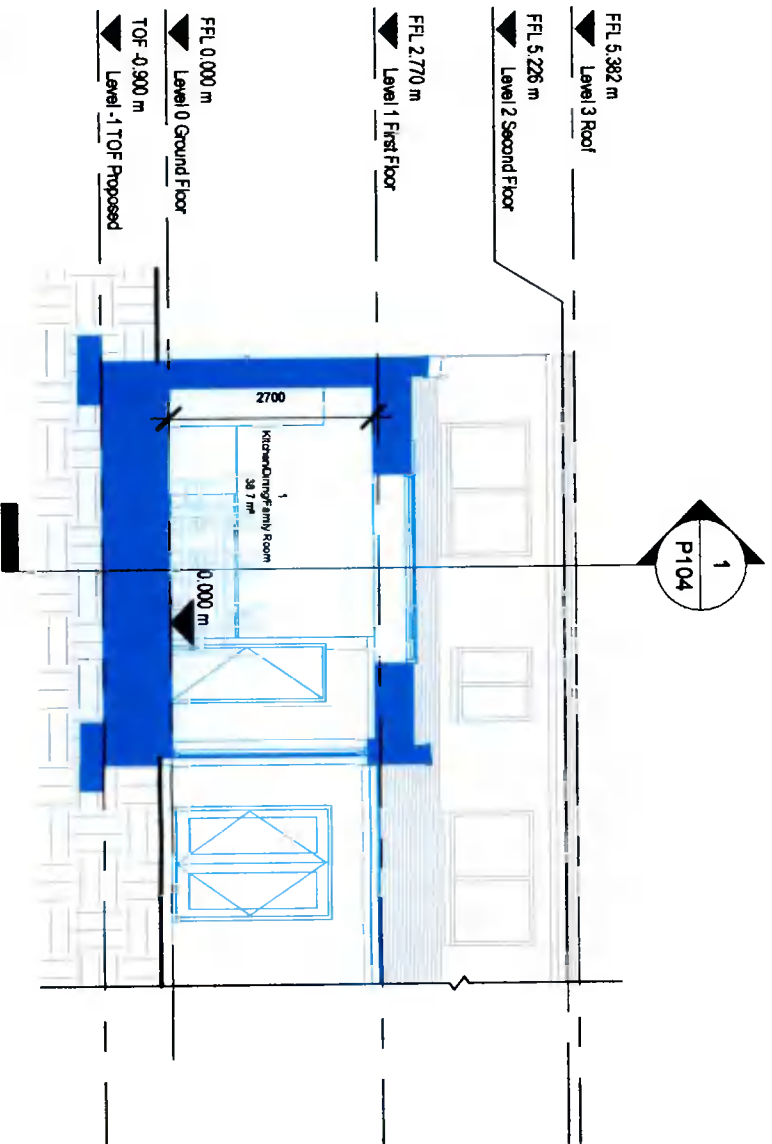

2 Section 3
1 : 100

REF.	DATE	Revision
Peter Brennan Hayfield House, Knocklyon Road, Templeogue, Dublin 16 North Point		
PROJECT: Proposed Extension & Dormer Roof Rev. 04		
PROJECT NO: PRJ102		
CLIENT: Alison McGinley		
ADDRESS: 32 Mountdown Park, Manor Estate, Dublin 12, 012 XV73		
DRAWN BY: Peter Brennan		
DATE: 08/10/21	SCALE: 1 : 100	DRG. No. P104
DRAWING: Sections Proposed		
DO NOT SCALE FROM DRAWING STATUS: Preliminary Planning		