




1
1 : 200
Contiguous Elevations Southeast Existing

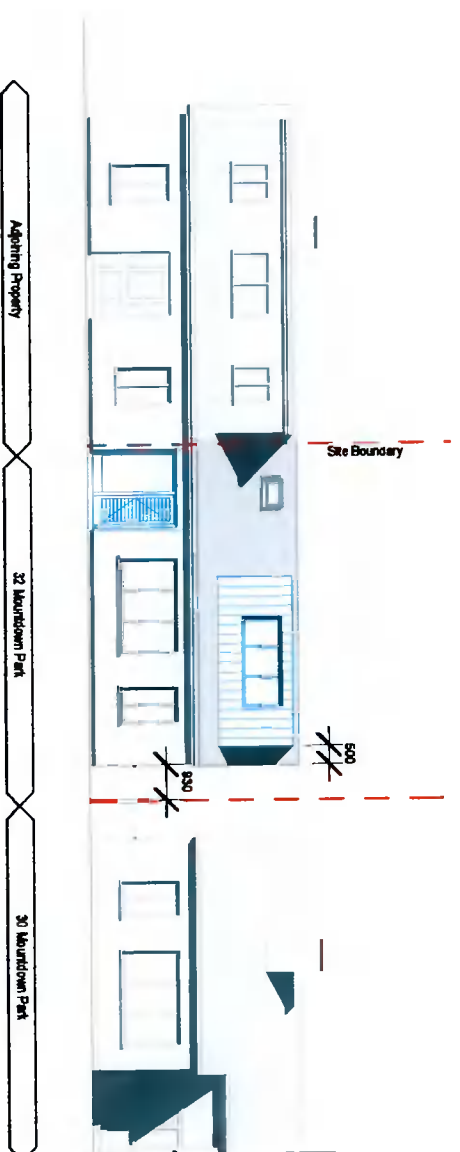

2
1 : 200
Contiguous Elevations Southeast Proposed

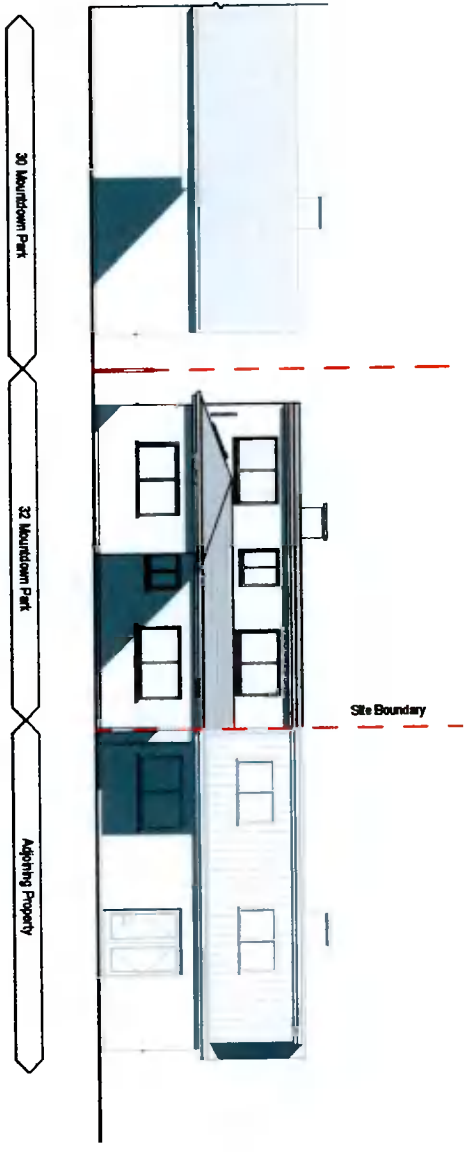

3
1 : 200
Contiguous Elevations Northwest Existing

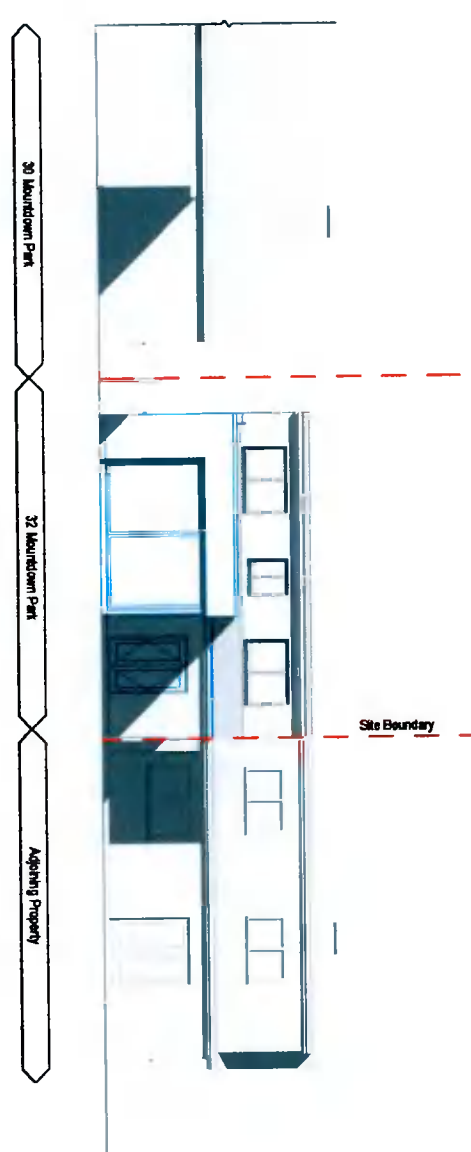

4
1 : 200
Contiguous Elevations Northwest Proposed

REF.	DATE	Revision
Peter Brennan		
Hayfield House, Knocklyon Road, Templeogue, Dublin 16		
North Point		
PROJECT: Proposed Extension & Dormer Roof Rev. 04		
PROJECT NO: PRJ102		
CLIENT: Alison McGlinchey		
ADDRESS: 32 Mountdown Park, Manor Estate, Dublin 12, D12 XV73		
DRAWN BY: Peter Brennan		
DATE: 09/10/21	SCALE: 1 : 200	DRG. No. P108
DRAWING: Contiguous Elevations		
DO NOT SCALE FROM DRAWING STATUS: Preliminary Planning		