

Site Location Map

Project: 7111
Applicant: Daken Engineering Ltd.
Address: Units 10-13 Weatherwell Industrial Estate, Clontarf, Dublin 22, D22 VP83
Date: 12th of October 2021
Agent: Fergal O'Malley RIAI Arch. Tech.

CENTRE COORDINATES:
 ITM 706838, 732510

PUBLISHED:
 06/10/2021

MAP SERIES:
 6 inch Raster
 6 inch Raster
 DN017
 DN021

ORDER NO.:
 50224495_1

COMPILED AND PUBLISHED BY:
 Ordnance Survey Ireland,
 Phoenix Park,
 Dublin 8,
 Ireland.

Unauthorised reproduction
 infringes Ordnance Survey Ireland
 and Government of Ireland
 copyright.

All rights reserved.
 No part of this publication may
 be reproduced or transmitted
 or by any means, without the prior
 written permission of
 the copyright owners.


The representation on this map
 of a road, track or footpath
 is not evidence of the existence
 of a right of way.

Ordnance Survey maps
 never show legal property
 boundaries, nor do they
 show ownership of
 physical features.

©Súbhréacht Ordánas Éireann, 2021
 ©Ordnance Survey Ireland, 2021
 www.osi.ie/copyright

LEGEND:

<http://www.osi.ie>
 Search Large Scale Legend

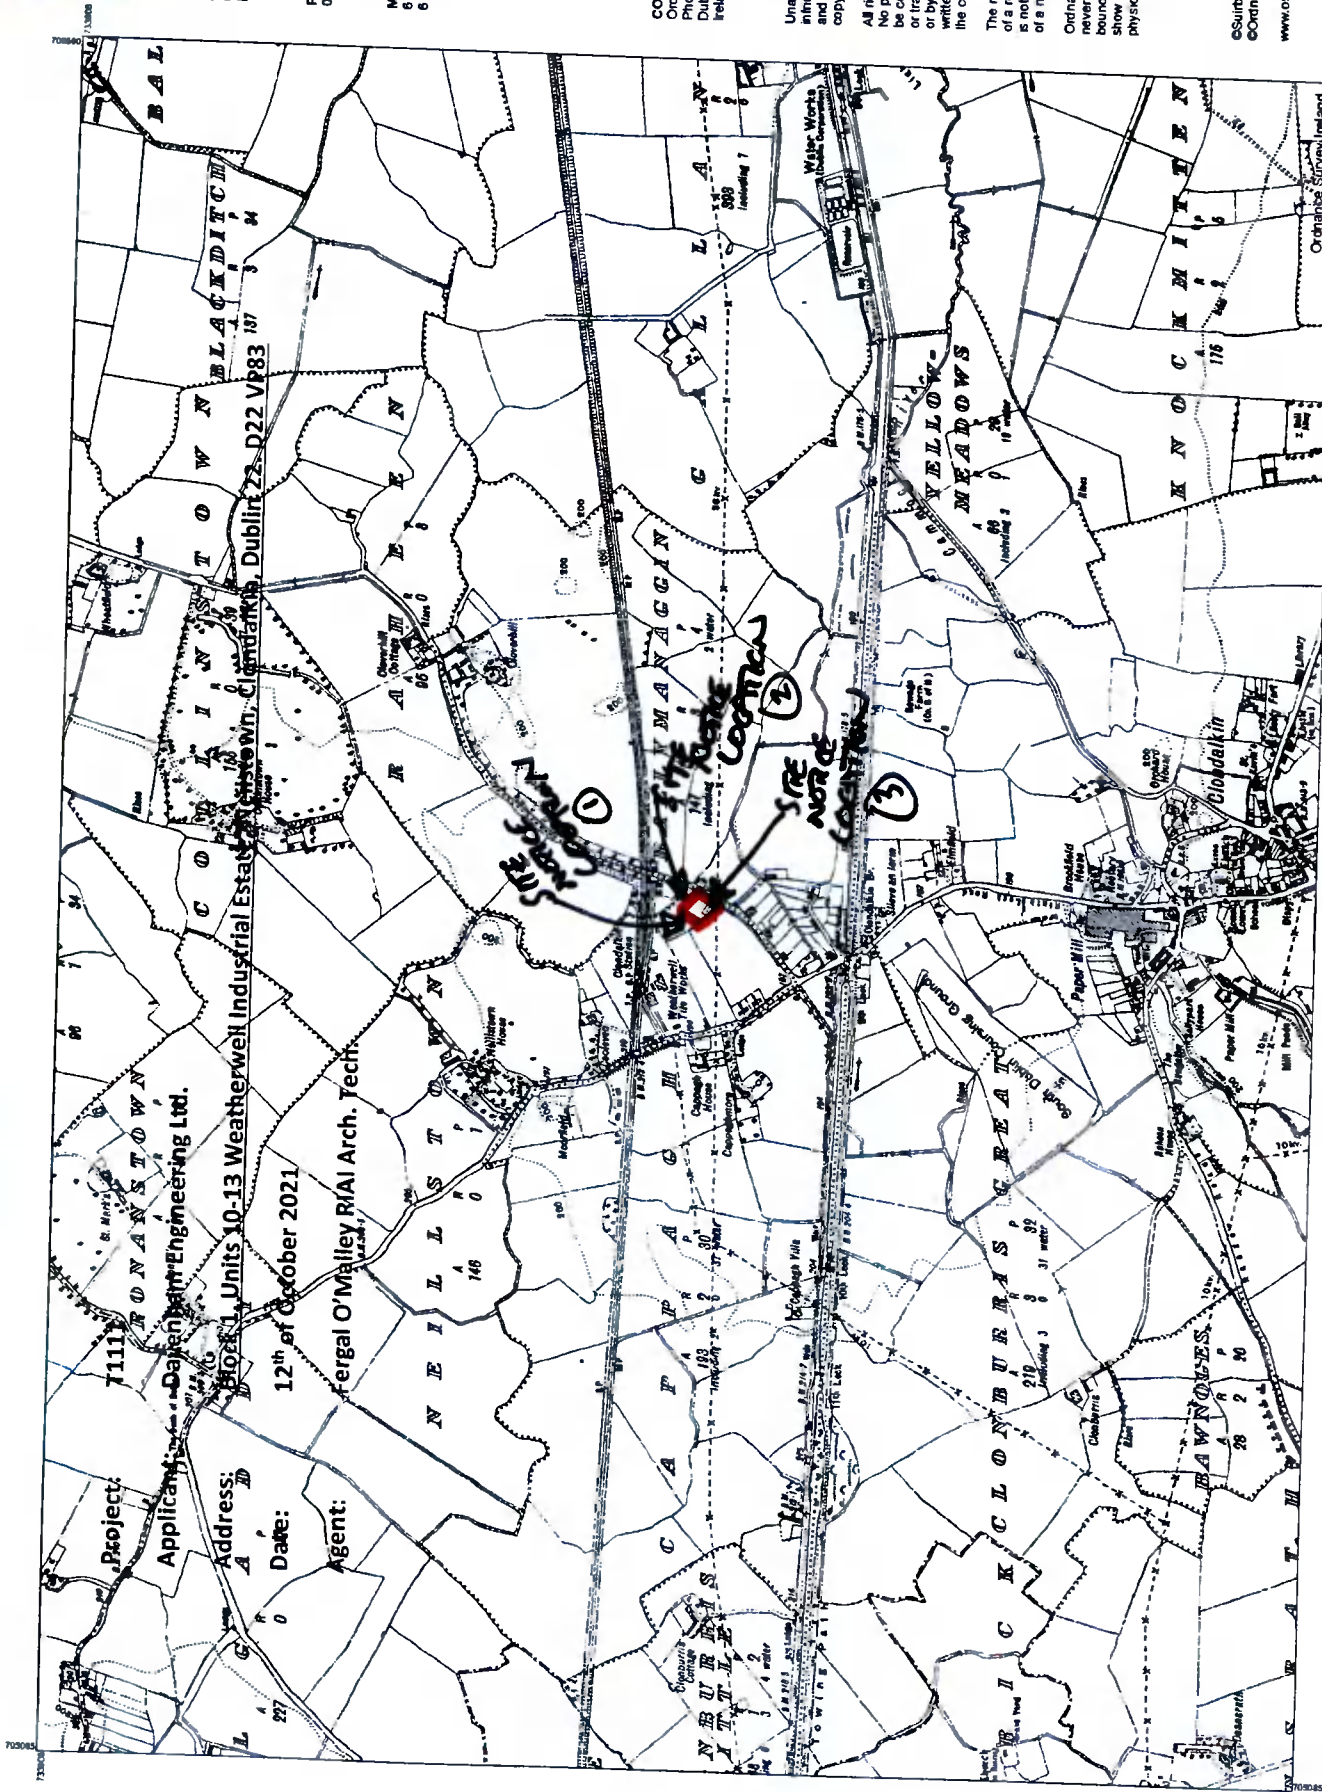

CAPTURE RESOLUTION:
 The map objects are accurate to the
 resolution at which they were captured.
 Output scale is not indicative of data capture scale.
 Further information is available at
<http://www.osi.ie>, search 'Capture Resolution'

OUTPUT SCALE: 1:10,560