


APARTMENTS by TYPE



Count	APARTMENT TYPE		APARTMENT AREA		Blk Name
	Unit Type	Type Name	Area sqm	Min. Area	
6	1B	T.101_A	46.6	45.0	T.101_A
8	1B	T.102_A	46.0	45.0	T.102_A
50	1B	T.103_A	49.6	45.0	T.103_A
1	1B	T.104_A	49.5	45.0	T.104_A
1	1B	T.105_A	50.9	45.0	T.105_A
1	1B	T.106_A	45.9	45.0	T.106_A
1	1B	T.107_A	51.8	45.0	T.107_A
6	1B	T.108_CF	52.9	45.0	T.108_CF
8	1B	T.109_CF	51.1	45.0	T.109_CF
1	1B	T.110_CF	56.1	45.0	T.110_CF
1B: 83					
3	2B-3P	T.201_A	63.9	63.0	T.201_A
3	2B-3P	T.207_A	68.6	63.0	T.207_A
4	2B-3P	T.215_A	63.7	63.0	T.215_A
1	2B-3P	T.216_A	65.6	63.0	T.216_A
2B-3P: 11					
28	2B-4P	T.202_A	80.3	73.0	T.202_A
3	2B-4P	T.203_A	78.1	73.0	T.203_A
3	2B-4P	T.204_A	74.6	73.0	T.204_A
12	2B-4P	T.205_A	74.8	73.0	T.205_A
3	2B-4P	T.206_A	83.2	73.0	T.206_A
8	2B-4P	T.208_A	80.3	73.0	T.208_A
4	2B-4P	T.209_A	81.5	73.0	T.209_A
1	2B-4P	T.210_A	76.8	73.0	T.210_A
5	2B-4P	T.211_A	76.6	73.0	T.211_A
3	2B-4P	T.212_A	82.6	73.0	T.212_A
3	2B-4P	T.213_A	76.7	73.0	T.213_A
4	2B-4P	T.214_A	74.7	73.0	T.214_A
8	2B-4P	T.220_CF	82.8	73.0	T.220_CF
1	2B-4P	T.221_CF	75.8	73.0	T.221_CF
1	2B-4P	T.222_CF	74.7	73.0	T.222_CF
1	2B-4P	T.223_CF	73.0	73.0	T.223_CF
2B-4P: 88					
2	3B	T.301_A	98.8	90.0	T.301_A
3B: 2					
Grand total: 184					

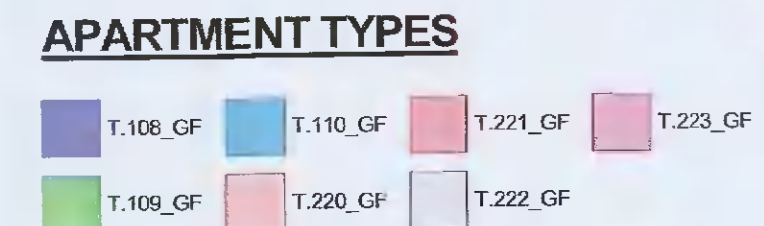

00 - APARTMENT TYPES  
1 : 500




01 - APARTMENT TYPES  
1 : 500

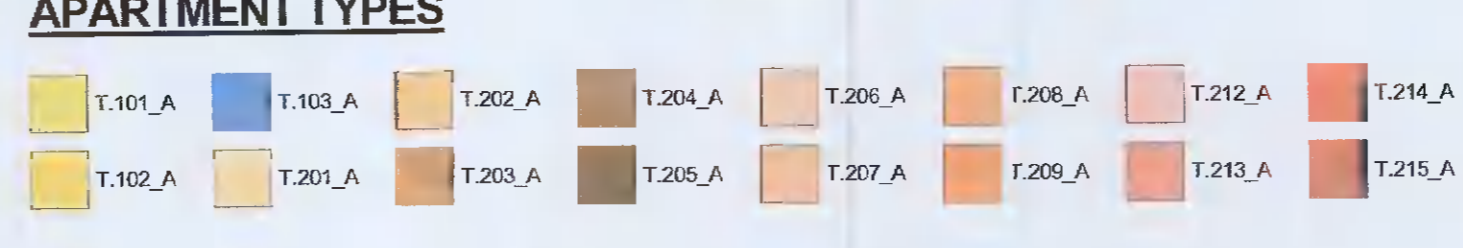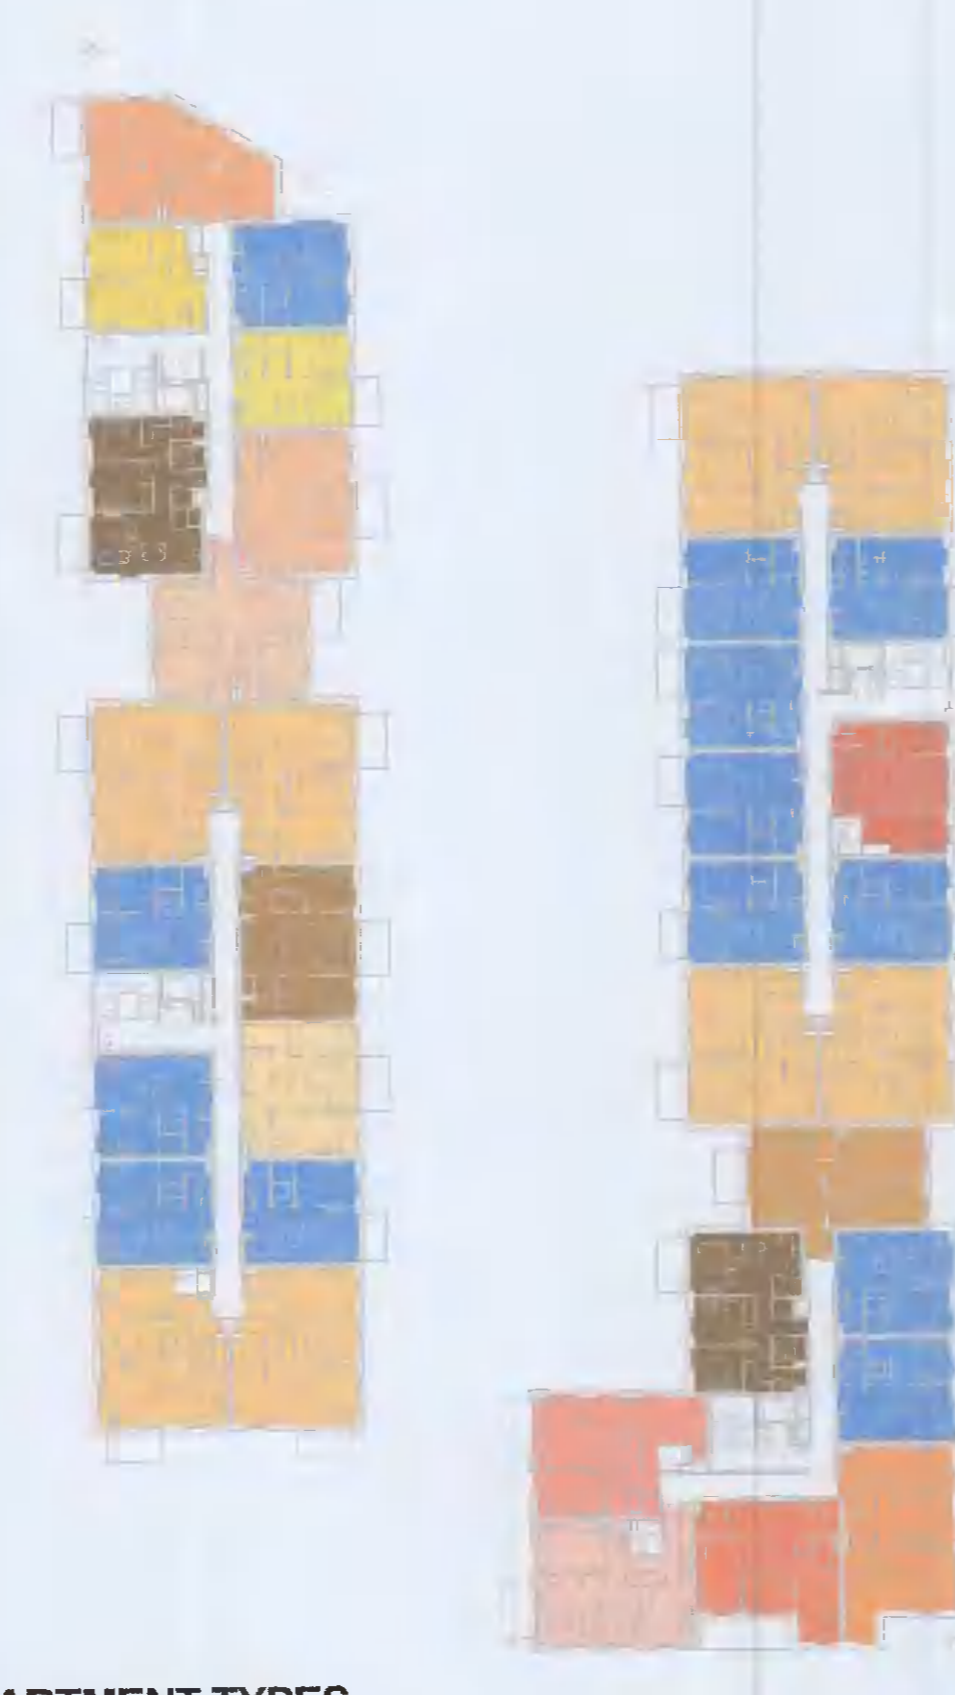

02 - APARTMENT TYPES  
1 : 500




03 - APARTMENT TYPES  
1 : 500

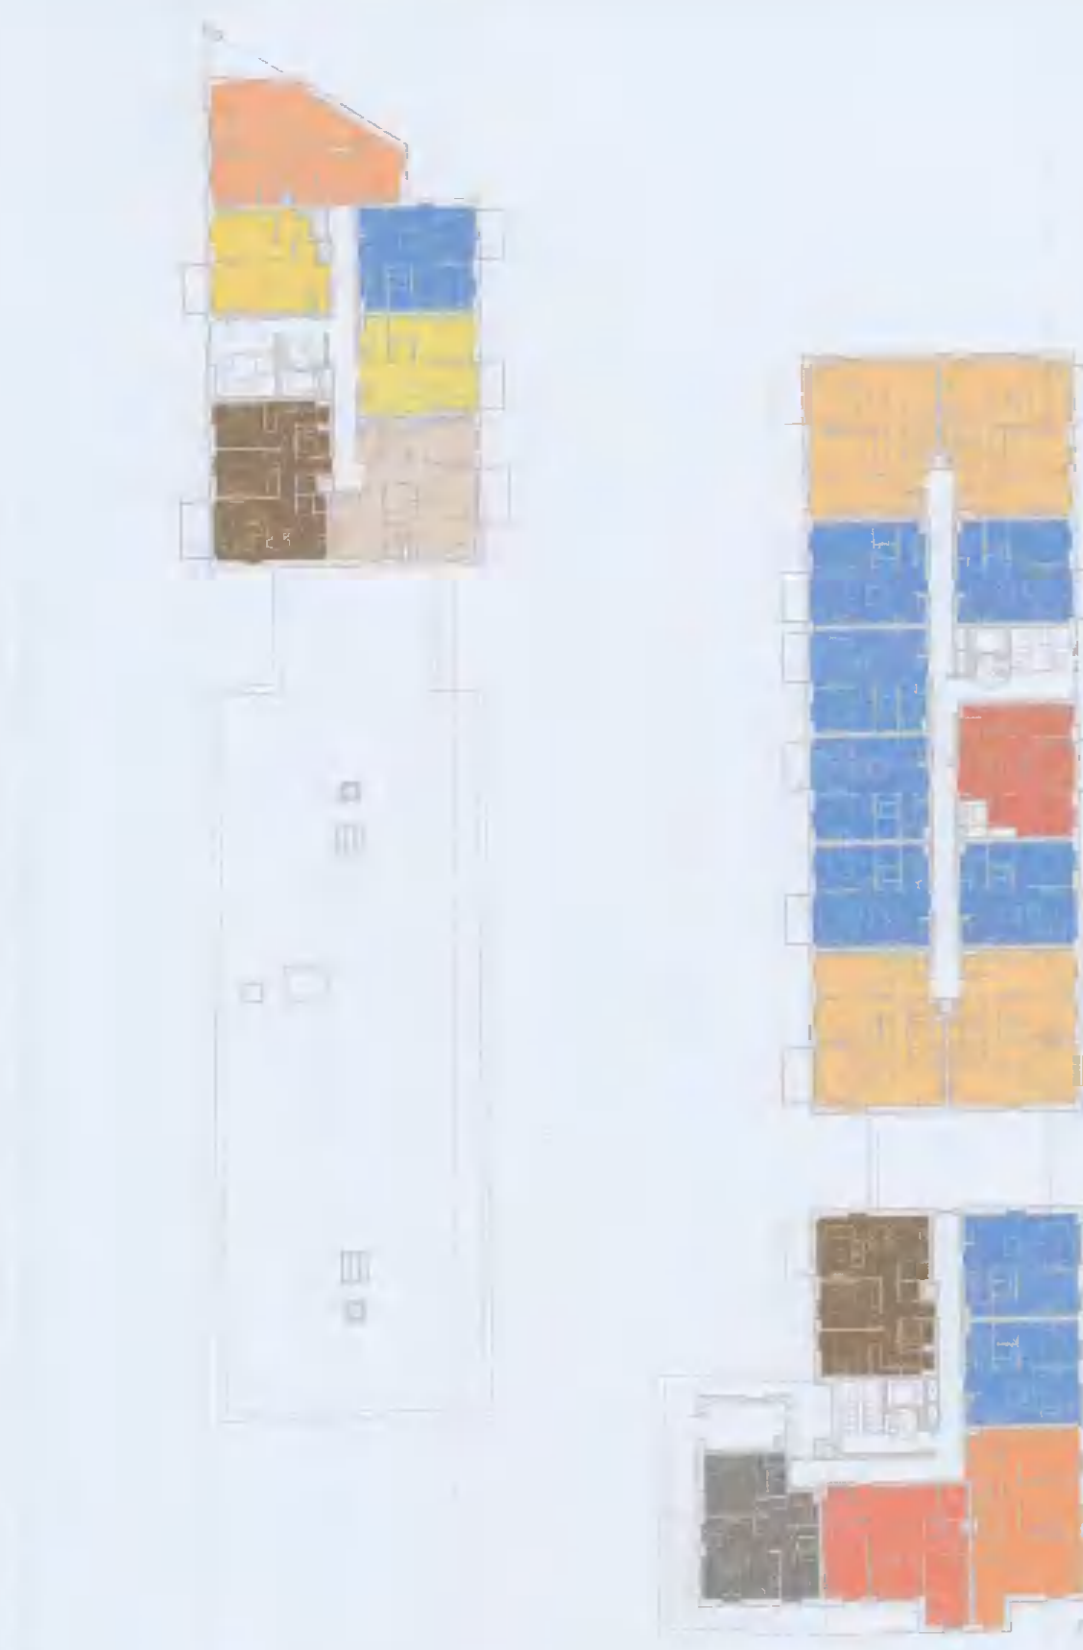


04 - APARTMENT TYPES  
1 : 500



05 - APARTMENT TYPES  
1 : 500

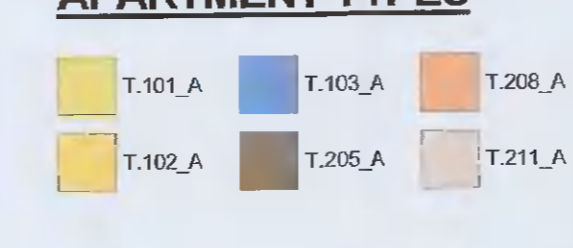

06 - APARTMENT TYPES  
1 : 500

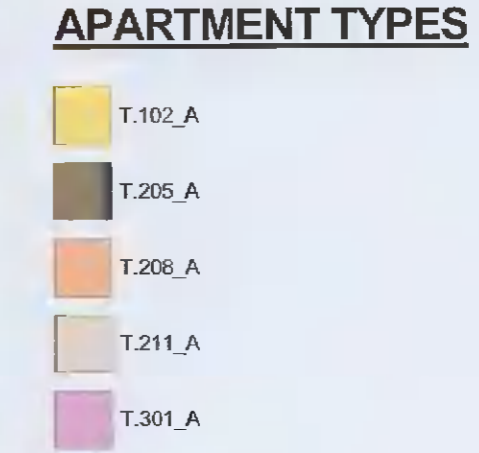

07 - APARTMENT TYPES  
1 : 500



08 - APARTMENT TYPES  
1 : 500

HJL Drawing Number on previously lodged planning application (SD221A/0007)  
ADC-HJL-G-ZZ-DR-A-8000 Revision (P03)

REV	DATE	DESCRIPTION	CHK	DRN
P03	11/10/2021	ISSUED FOR PLANNING APPROVAL	RJ	SH
P02	13/08/2021	ISSUED FOR FURTHER INFORMATION	DB	EA
P01	13/04/2021	ISSUED FOR PLANNING APPROVAL	RJ	EA

STATUS CODE DESCRIPTION  
**ISSUED FOR PLANNING APPROVAL**

CLIENT  
**QUINTAIN IRELAND LTD.**

PROJECT  
**ADAMSTOWN STATION BLOCK G**

DRAWING  
**APARTMENT TYPES KEY PLANS**

PROJECT NUMBER	DATE	
950749	13/08/21	
SCALE@ A1	DRAWING CHECKED:	
As indicated	RJ/DB	
STATUS CODE:	DRAWING NUMBER	REVISION
A1	ADC-HJL-G-ZZ-DR-A-8000	P03

**Henry J Lyons**