

Legend:


Proposed Part V Allocation



1 LEVEL 01G
1:200



2 LEVEL 02G
1:200

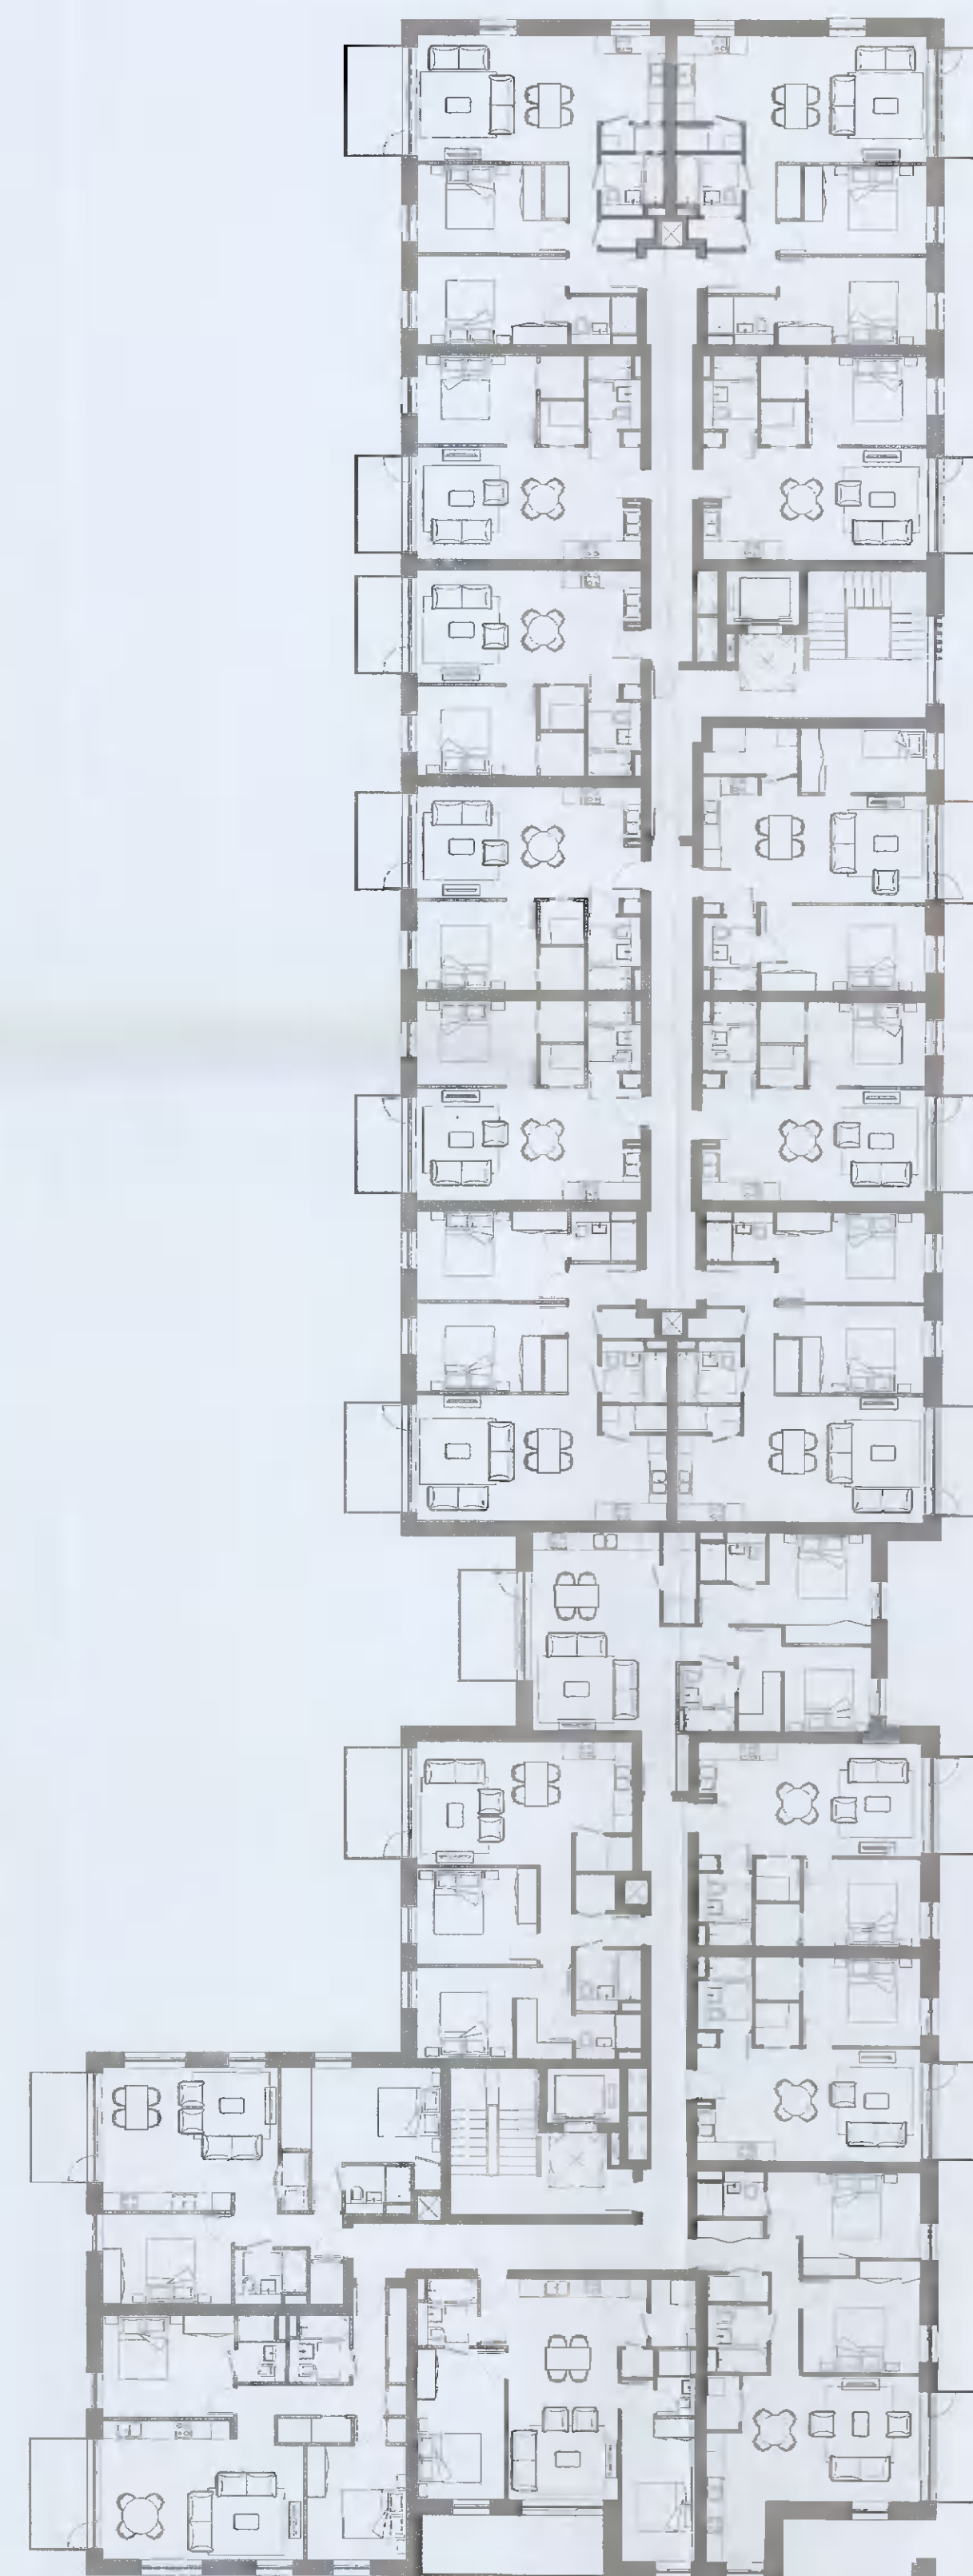

54_ApartmentGroups_HOA_Part 5_Sheet View

Block	Level	Unit No.	Unit Type	No. of Bedrooms	Total Apt Area	Req. Apt Area	Aspect	Orientation	Part V
G1	LEVEL 01G	G1S.101	T.103 A	1	49.6	45.0	SINGLE	IW	Yes
G1	LEVEL 01G	G1S.102	T.202 A	2	80.3	73.0	DUAL	INW	Yes
G1	LEVEL 01G	G1S.103	T.202 A	2	80.3	73.0	SINGLE	IE	Yes
G1	LEVEL 01G	G1S.104	T.204 A	2	74.6	73.0	SINGLE	IE	Yes
G1	LEVEL 01G	G1S.105	T.201 A	2	63.9	63.0	SINGLE	E	Yes
G1	LEVEL 01G	G1S.106	T.103 A	1	49.6	45.0	SINGLE	E	Yes
G1	LEVEL 01G	G1S.107	T.202 A	2	80.3	73.0	DUAL	ISE	Yes
G1	LEVEL 01G	G1S.108	T.202 A	2	80.3	73.0	DUAL	ISW	Yes
G1	LEVEL 01G	G1S.109	T.103 A	1	49.6	45.0	SINGLE	IW	Yes
G1	LEVEL 01G	G1S.110	T.103 A	1	49.6	45.0	SINGLE	IW	Yes
LEVEL 01G: 10					658.2				
G1	LEVEL 02G	G1S.202	T.202 A	2	80.3	73.0	DUAL	INW	Yes
G1	LEVEL 02G	G1S.203	T.202 A	2	80.3	73.0	SINGLE	IE	Yes
G1	LEVEL 02G	G1S.204	T.204 A	2	74.6	73.0	SINGLE	E	Yes
G1	LEVEL 02G	G1S.205	T.201 A	2	63.9	63.0	SINGLE	E	Yes
G1	LEVEL 02G	G1S.206	T.103 A	1	49.6	45.0	SINGLE	IE	Yes
G1	LEVEL 02G	G1S.207	T.202 A	2	80.3	73.0	DUAL	ISE	Yes
G1	LEVEL 02G	G1S.208	T.202 A	2	80.3	73.0	DUAL	ISW	Yes
G1	LEVEL 02G	G1S.209	T.103 A	1	49.6	45.0	SINGLE	IW	Yes
LEVEL 02G: 8					658.0				
G1: 18					1217.2				
Grand Total : 18						1217.2			
Permitted = 18						1114.4			

REV	DATE	DESCRIPTION	BY	CHK	DRN
P03	11/10/2021	ISSUED FOR PLANNING APPROVAL	RJ	SH	
P02					
P01	13/04/2021	ISSUED FOR PLANNING APPROVAL	RJ	EA	
REV	DATE	DESCRIPTION	BY	CHK	DRN

STATUS CODE DESCRIPTION
ISSUED FOR PLANNING APPROVAL

CLIENT
QUINTAIN IRELAND LTD.

PROJECT
ADAMSTOWN STATION BLOCK G

DRAWING
BLOCK G PROPOSED PART V ALLOCATION

PROJECT NUMBER: 550746
 DATE: 13/04/21

SCALE@ A1: As indicated
 DRAWN/CHECKED: RJ/DB

STATUS CODE: A1
 DRAWING NUMBER: ADC-HUL-G-ZZ-DR-A-1901
 REVISION: P03

Henry J Lyons

Architecture + Interiors
 henryjlyons.com
 +353 1 888 3333
 info@henryjlyons.com
 51-54 Pearse Street
 Dublin D02 K466