


ALL DIMENSIONS TO BE CHECKED ON SITE
NO DIMENSIONS TO BE SCALED FROM THIS DRAWING
DRAWING IS TO BE READ IN CONJUNCTION WITH RELEVANT CONSULTANT'S DRAWINGS


APARTMENT TYPE SUMMARY

Count	Type Name	Unit Type	Aspect	Orientation	APARTMENT AREA	
					Area sqm	Mil. Area
38	T.101.A	1B-2P	SINGLE		50.7	45.0
8	T.102.A	1B-2P	SINGLE	W	48.7	45.0
22	T.103.A	1B-2P	SINGLE	W	48.0	45.0
1	T.104.A	1B-2P	DUAL	N/E	54.6	45.0
5	T.105.CF	1B-2P	SINGLE	E	51.0	45.0
2	T.106.SB	1B-2P	SINGLE	E	46.7	45.0
1	T.107.A	1B-2P	SINGLE	W	49.5	45.0
1	T.108.SB	1B-2P	DUAL	N/E	49.6	45.0
3	T.109.CF	1B-2P	SINGLE	E	48.4	45.0
1	T.110.CF	1B-2P	DUAL	N/W	50.8	45.0
1:82						
9	T.201.A	2B-3P	SINGLE	W	63.9	63.0
24	T.202.A	2B-4P	SINGLE		80.3	73.0
3	T.203.A	2B-4P	DUAL	E/W	81.0	73.0
5	T.204.A	2B-4P	SINGLE	E	74.6	73.0
12	T.205.A	2B-4P	SINGLE		76.0	73.0
3	T.206.A	2B-4P	DUAL	E/W	80.7	73.0
2	T.207.A	2B-3P	SINGLE	E	68.0	63.0
8	T.208.A	2B-4P	DUAL	N/W	80.3	73.0
5	T.209.A	2B-4P	DUAL	S/E	80.3	73.0
6	T.210.A	2B-3P	DUAL	S/E	64.5	63.0
5	T.211.A	2B-4P	DUAL	S/E	75.5	73.0
3	T.212.A	2B-4P	DUAL	N/W	80.9	73.0
3	T.213.A	2B-4P	DUAL	N/E	74.3	73.0
3	T.214.A	2B-4P	SINGLE	S	76.3	73.0
2	T.215.A	2B-4P	DUAL	S/W	81.6	73.0
3	T.220.CF	2B-4P	SINGLE		73.0	73.0
1	T.221.CF	2B-4P	DUAL	S/W	74.1	73.0
1	T.223.CF	2B-4P	DUAL	S/E	76.1	73.0
1	T.224.CF	2B-4P	SINGLE	S	73.6	73.0
1	T.225.CF	2B-3P	DUAL	S/W	63.6	63.0
1	T.226.SB	2B-4P	SINGLE	E	78.6	73.0
1	T.227.SB	2B-3P	DUAL	N/E	70.8	63.0
2:102						
1	T.301.SB	3B-5P	DUAL	S/E	99.7	90.0
3:1						
Grand total: 185						

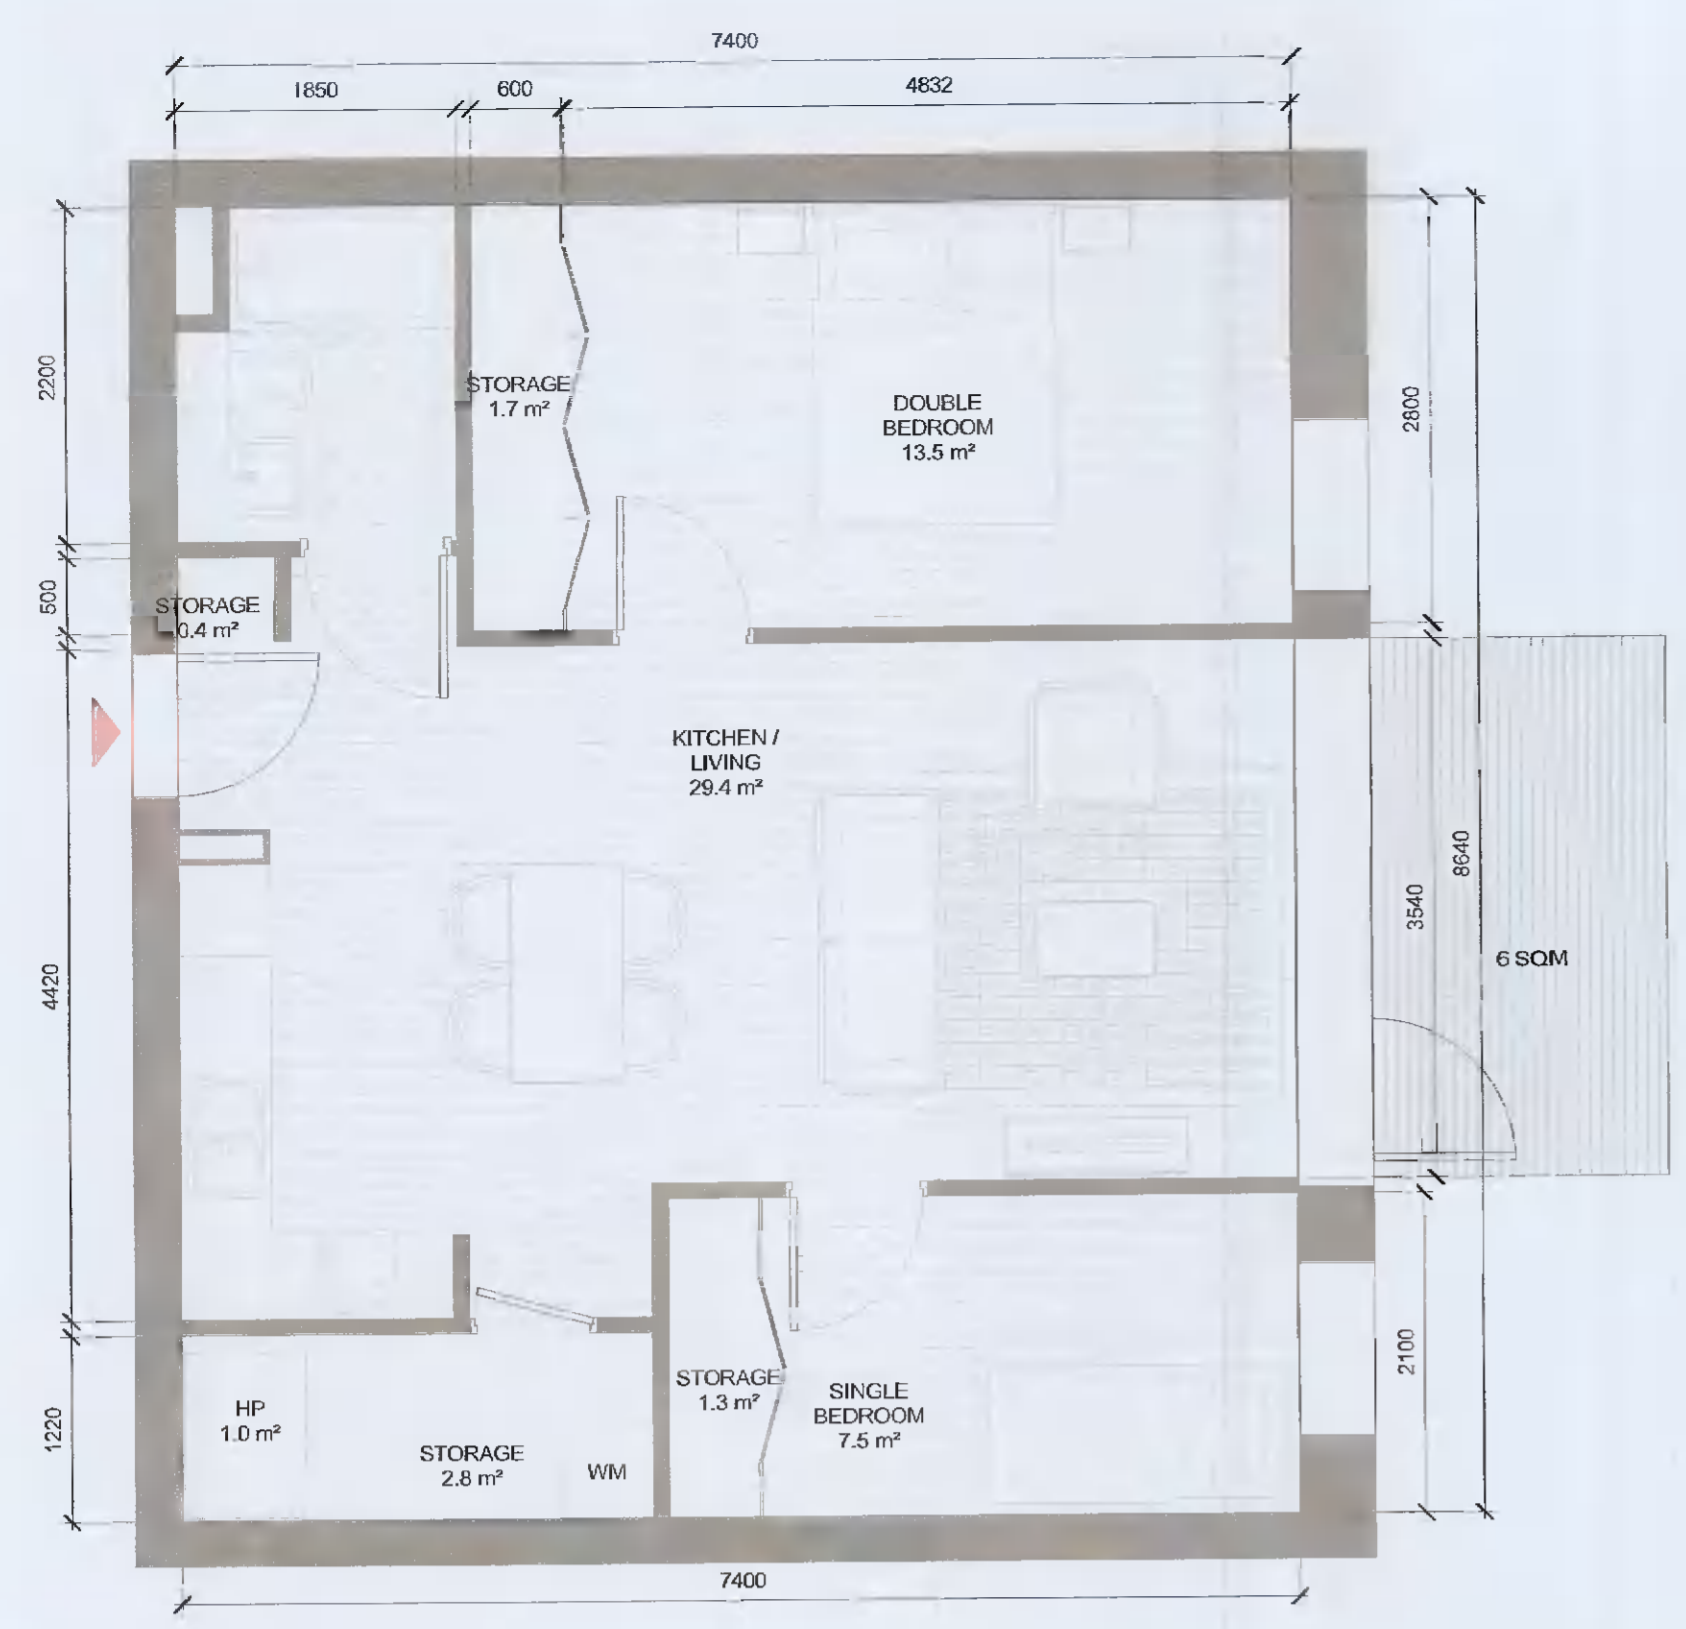


1 T.201_A
1:50

T.201_A SPACE REQUIREMENTS												
Apartment Area	Required Apartment Area	Required Area Met	Kitchen - Living Area	Required Kitchen - Living Area	Required Area Met	Total Bedroom Area	Required Total Bedroom Area	Required Area Met	Total Storage Area	Required Total Storage Area	Required Area Met	Heat Pump Area
63.9 m²	63.0 m²	Yes	29.4 m²	28.0 m²	Yes	21.0 m²	20.1 m²	Yes	6.2 m²	5.0 m²	Yes	1.0 m²

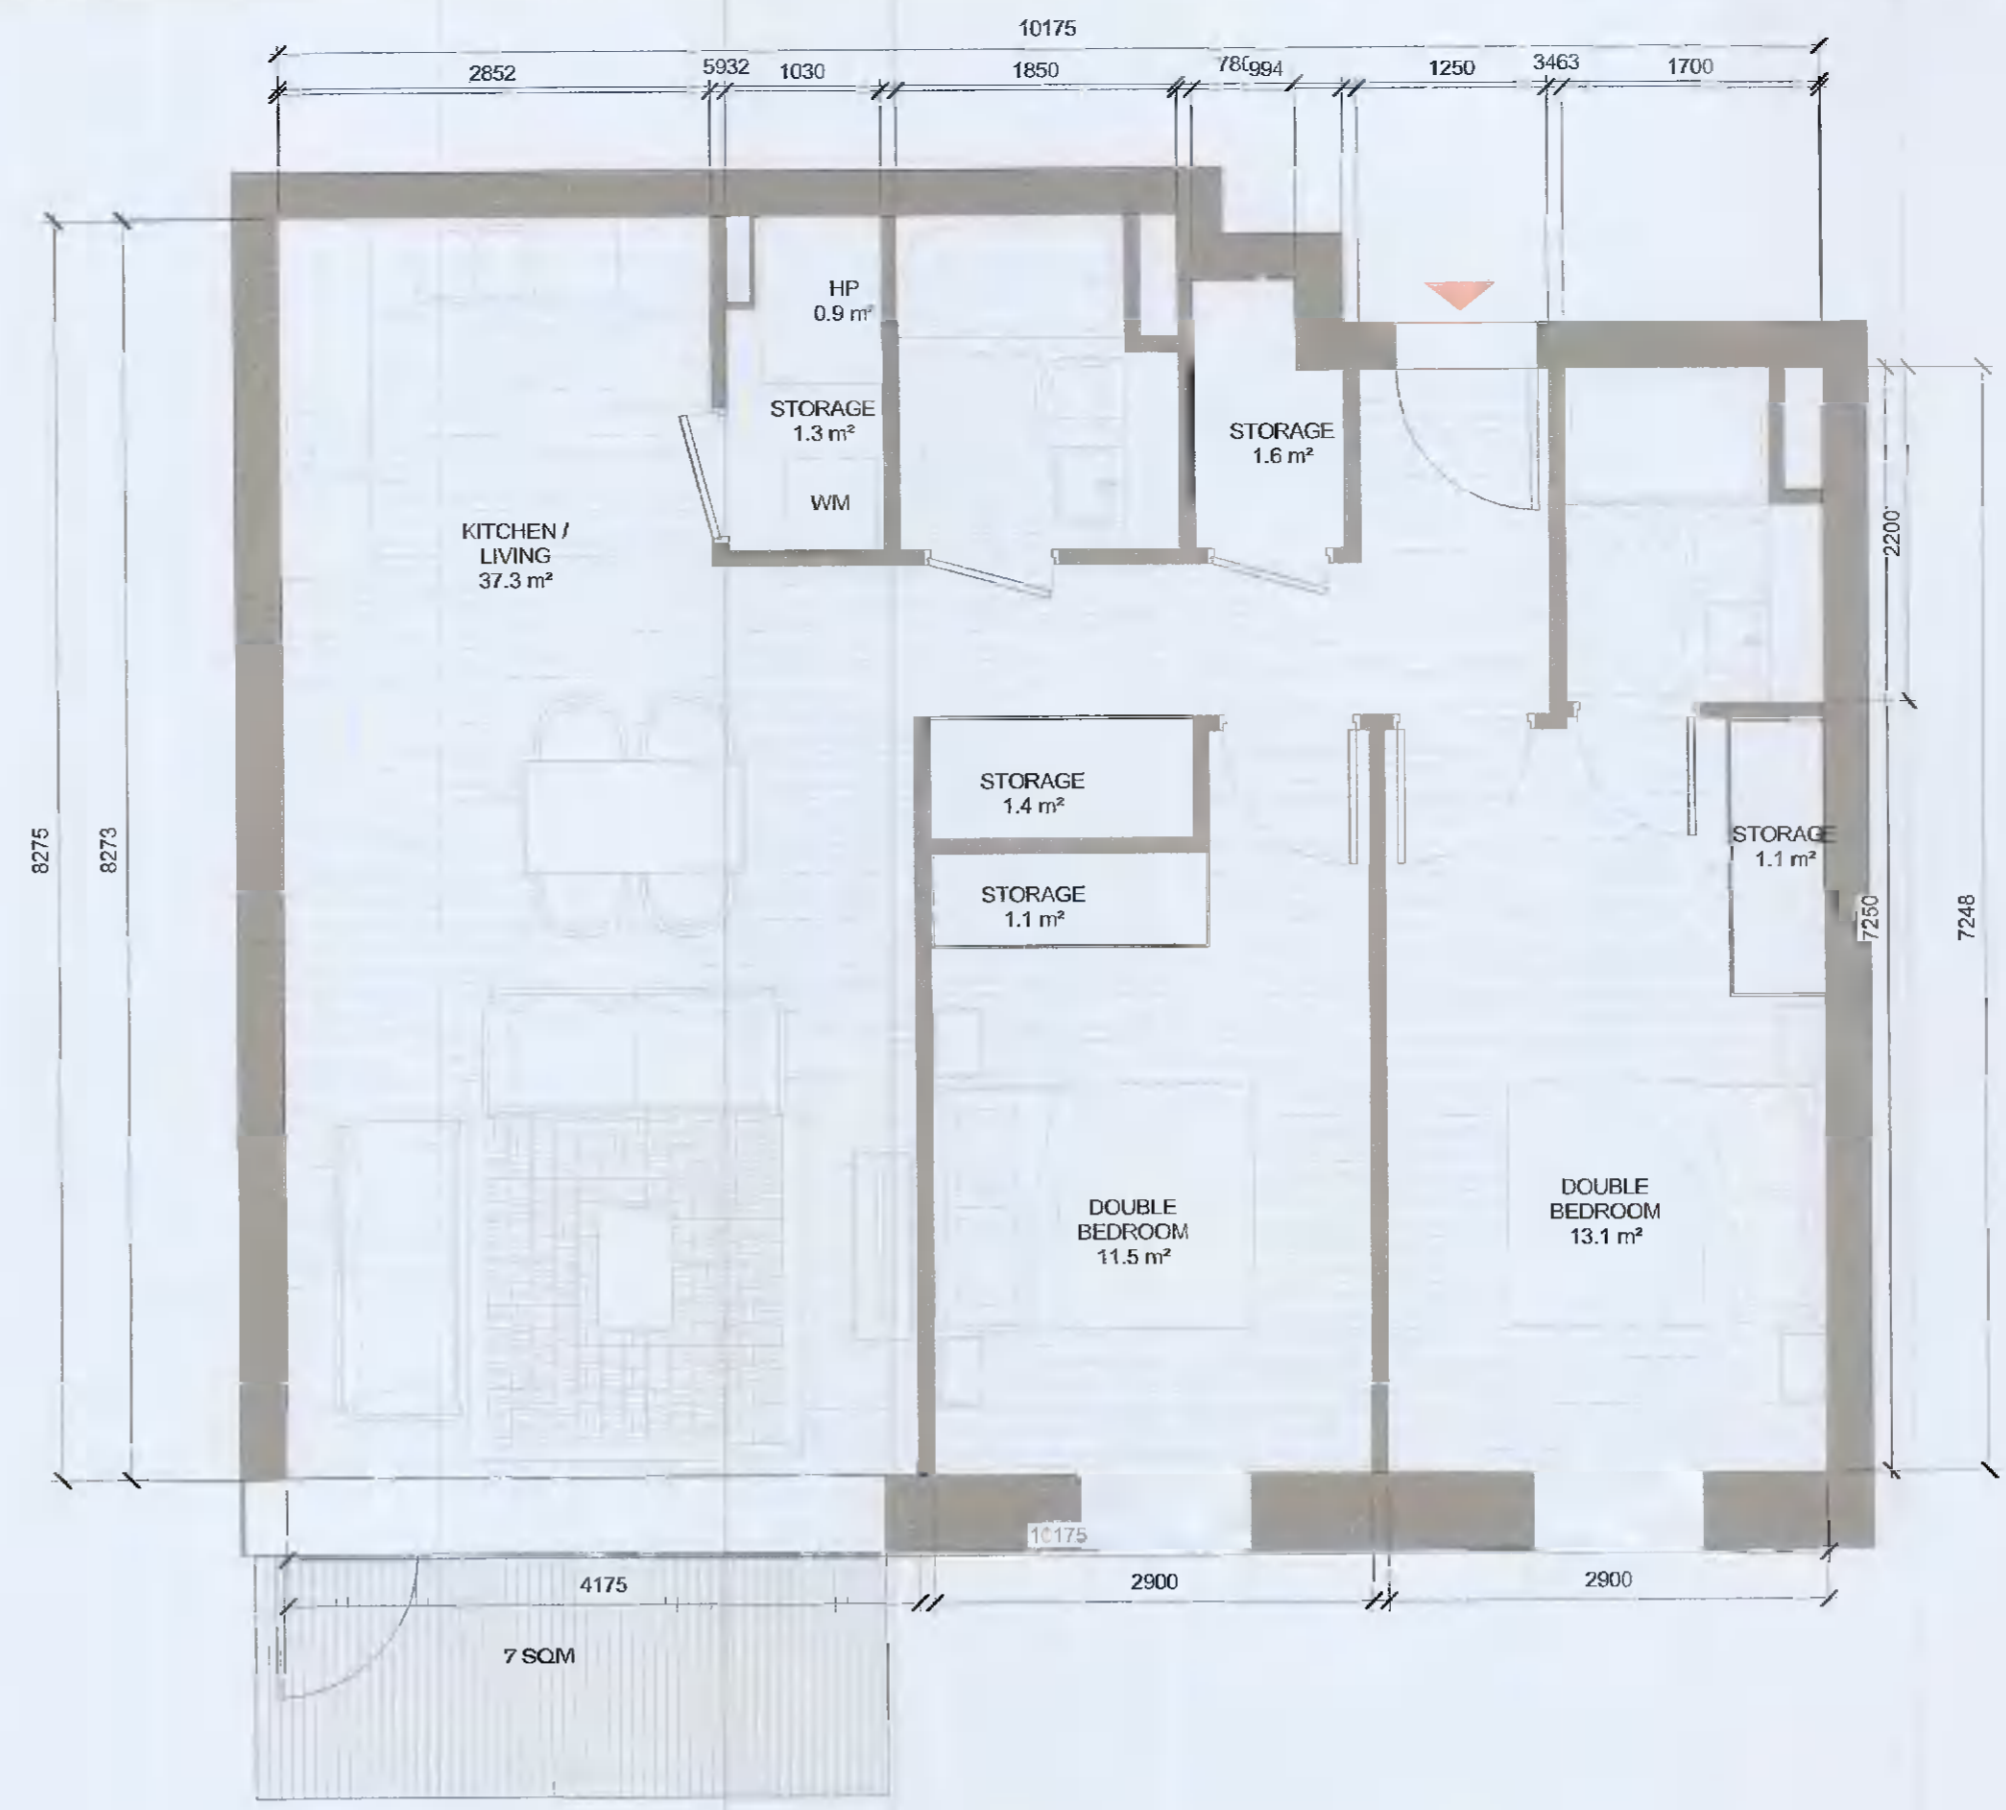


2 T.202_A
1:50

T.202_A SPACE REQUIREMENTS												
Apartment Area	Required Apartment Area	Required Area Met	Kitchen - Living Area	Required Kitchen - Living Area	Required Area Met	Total Bedroom Area	Required Total Bedroom Area	Required Area Met	Total Storage Area	Required Total Storage Area	Required Area Met	Heat Pump Area
80.3 m²	73.0 m²	Yes	37.3 m²	30.0 m²	Yes	24.6 m²	24.4 m²	Yes	6.5 m²	6.0 m²	Yes	1.0 m²

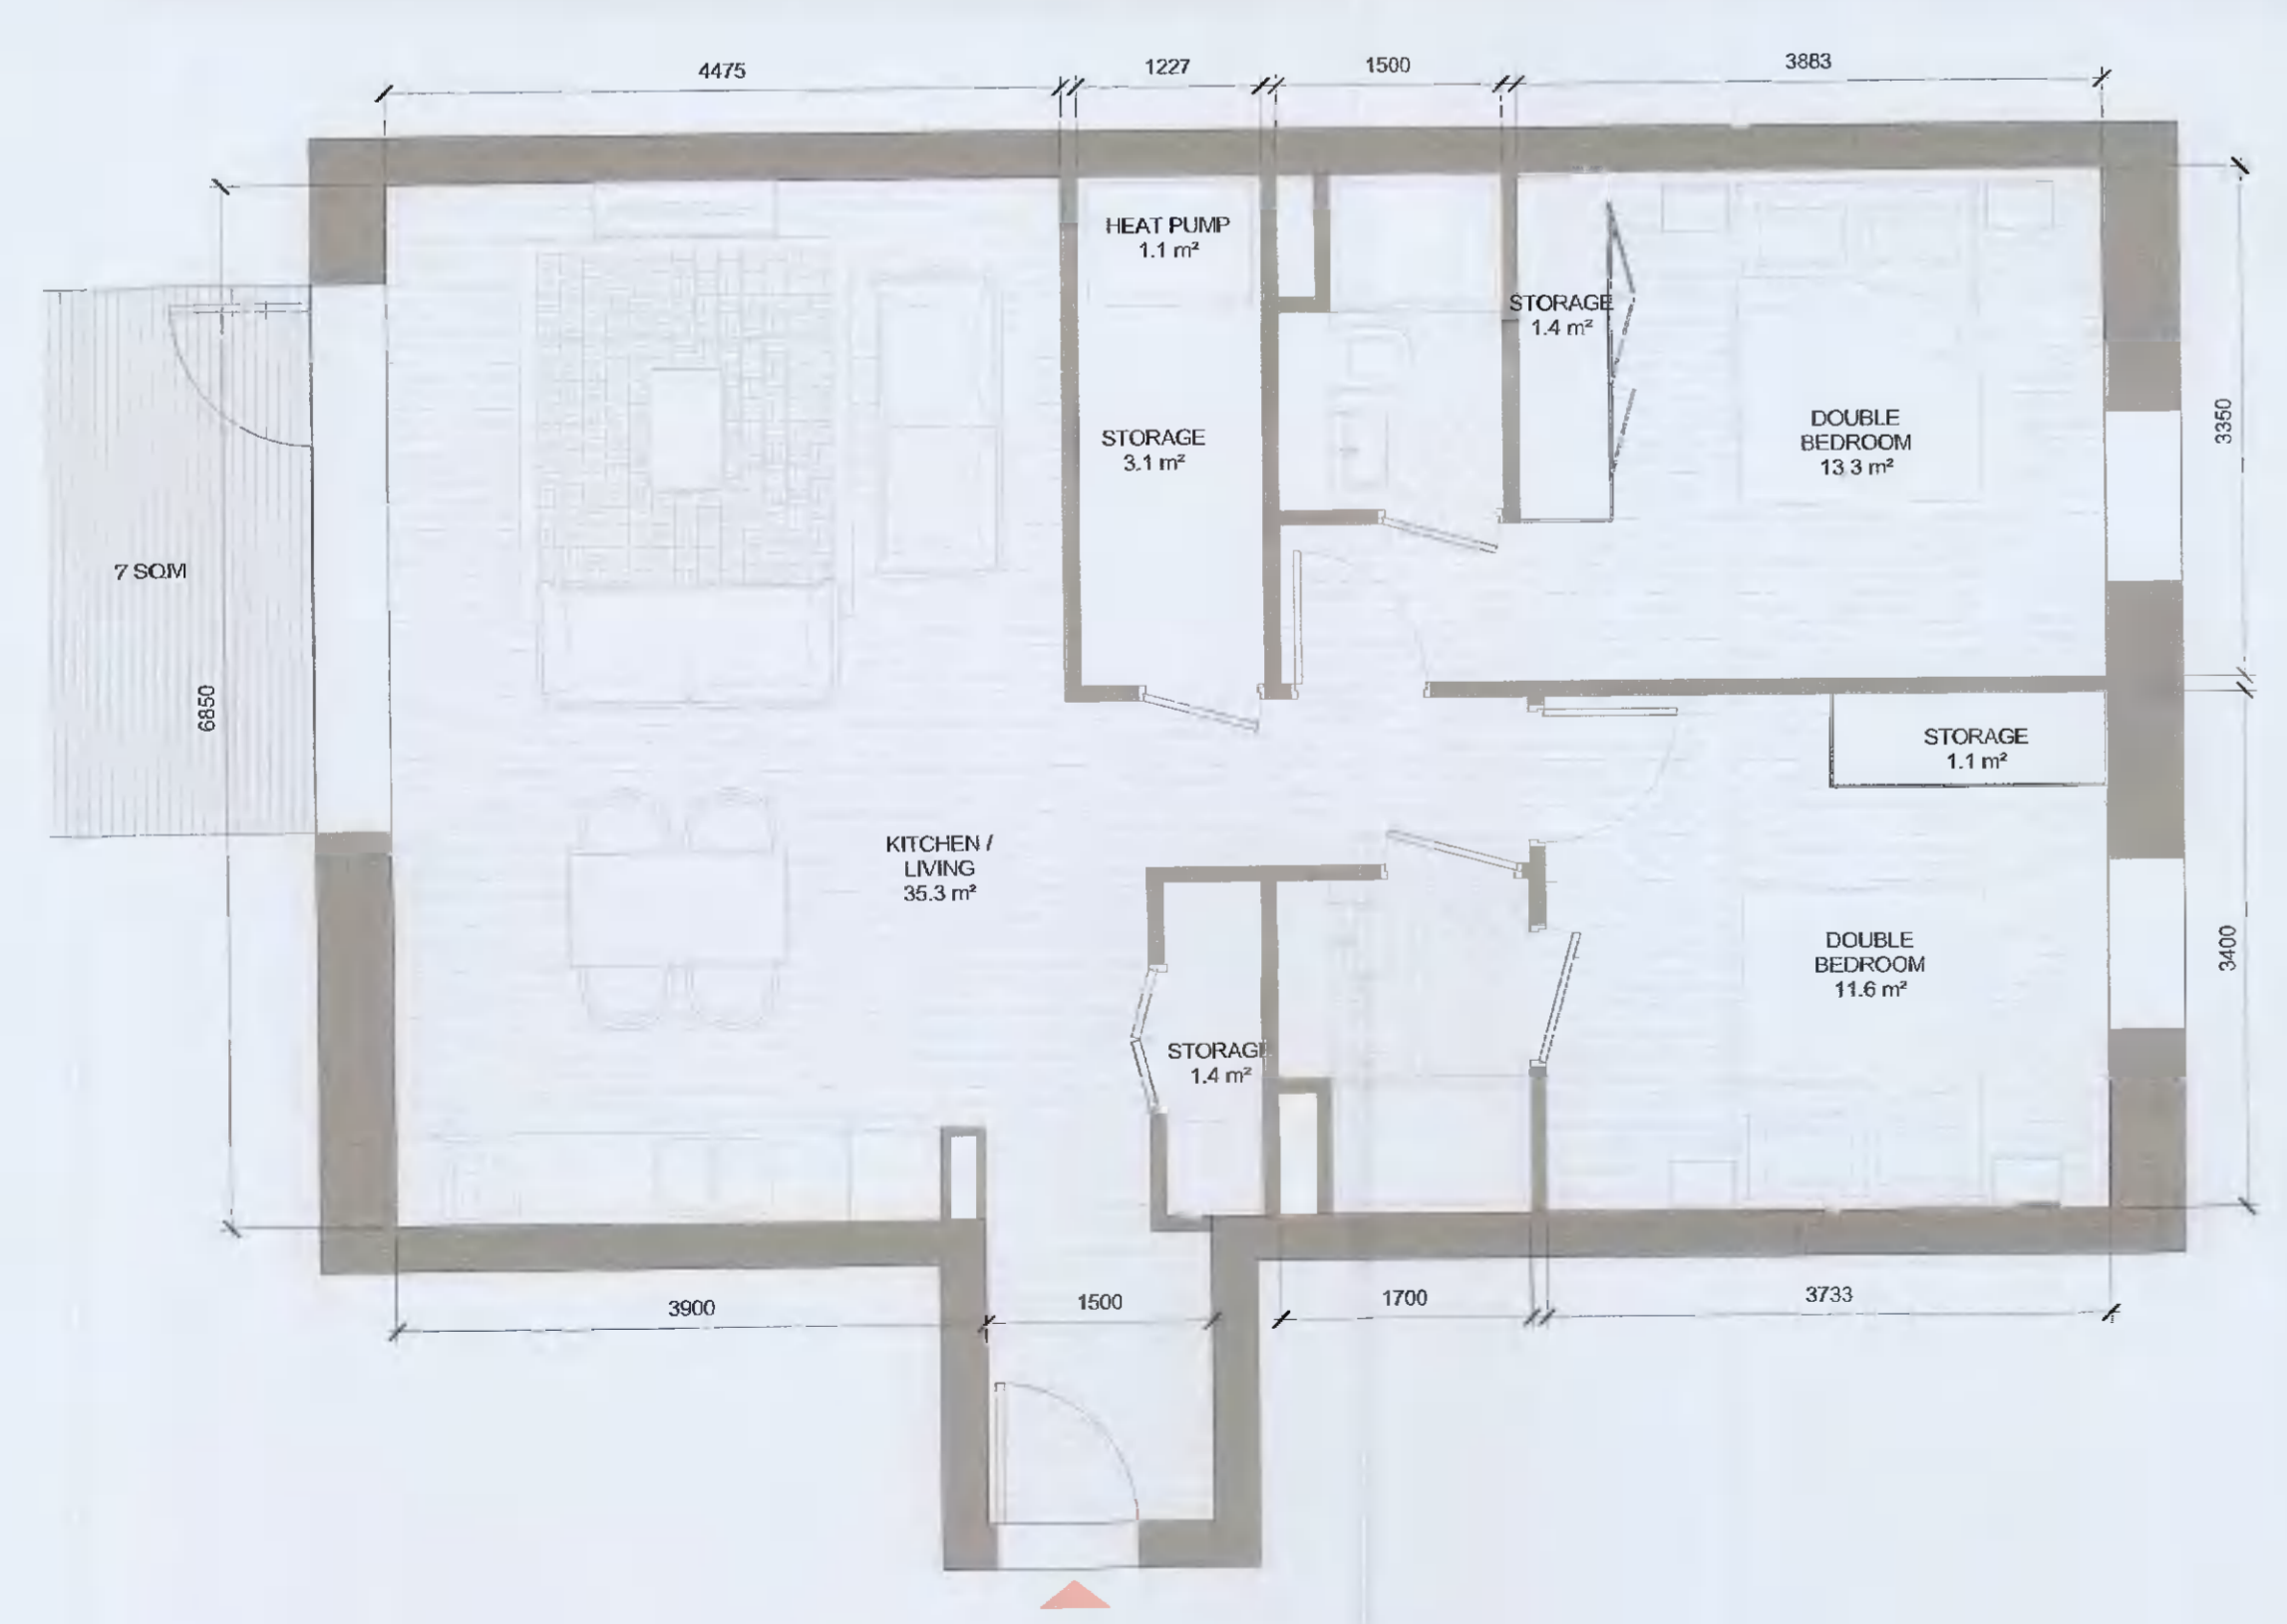

3 T.203_A
1:50

T.203_A SPACE REQUIREMENTS												
Apartment Area	Required Apartment Area	Required Area Met	Kitchen - Living Area	Required Kitchen - Living Area	Required Area Met	Total Bedroom Area	Required Total Bedroom Area	Required Area Met	Total Storage Area	Required Total Storage Area	Required Area Met	Heat Pump Area
81.0 m²	73.0 m²	Yes	35.3 m²	30.0 m²	Yes	24.9 m²	24.4 m²	Yes	7.0 m²	6.0 m²	Yes	1.1 m²

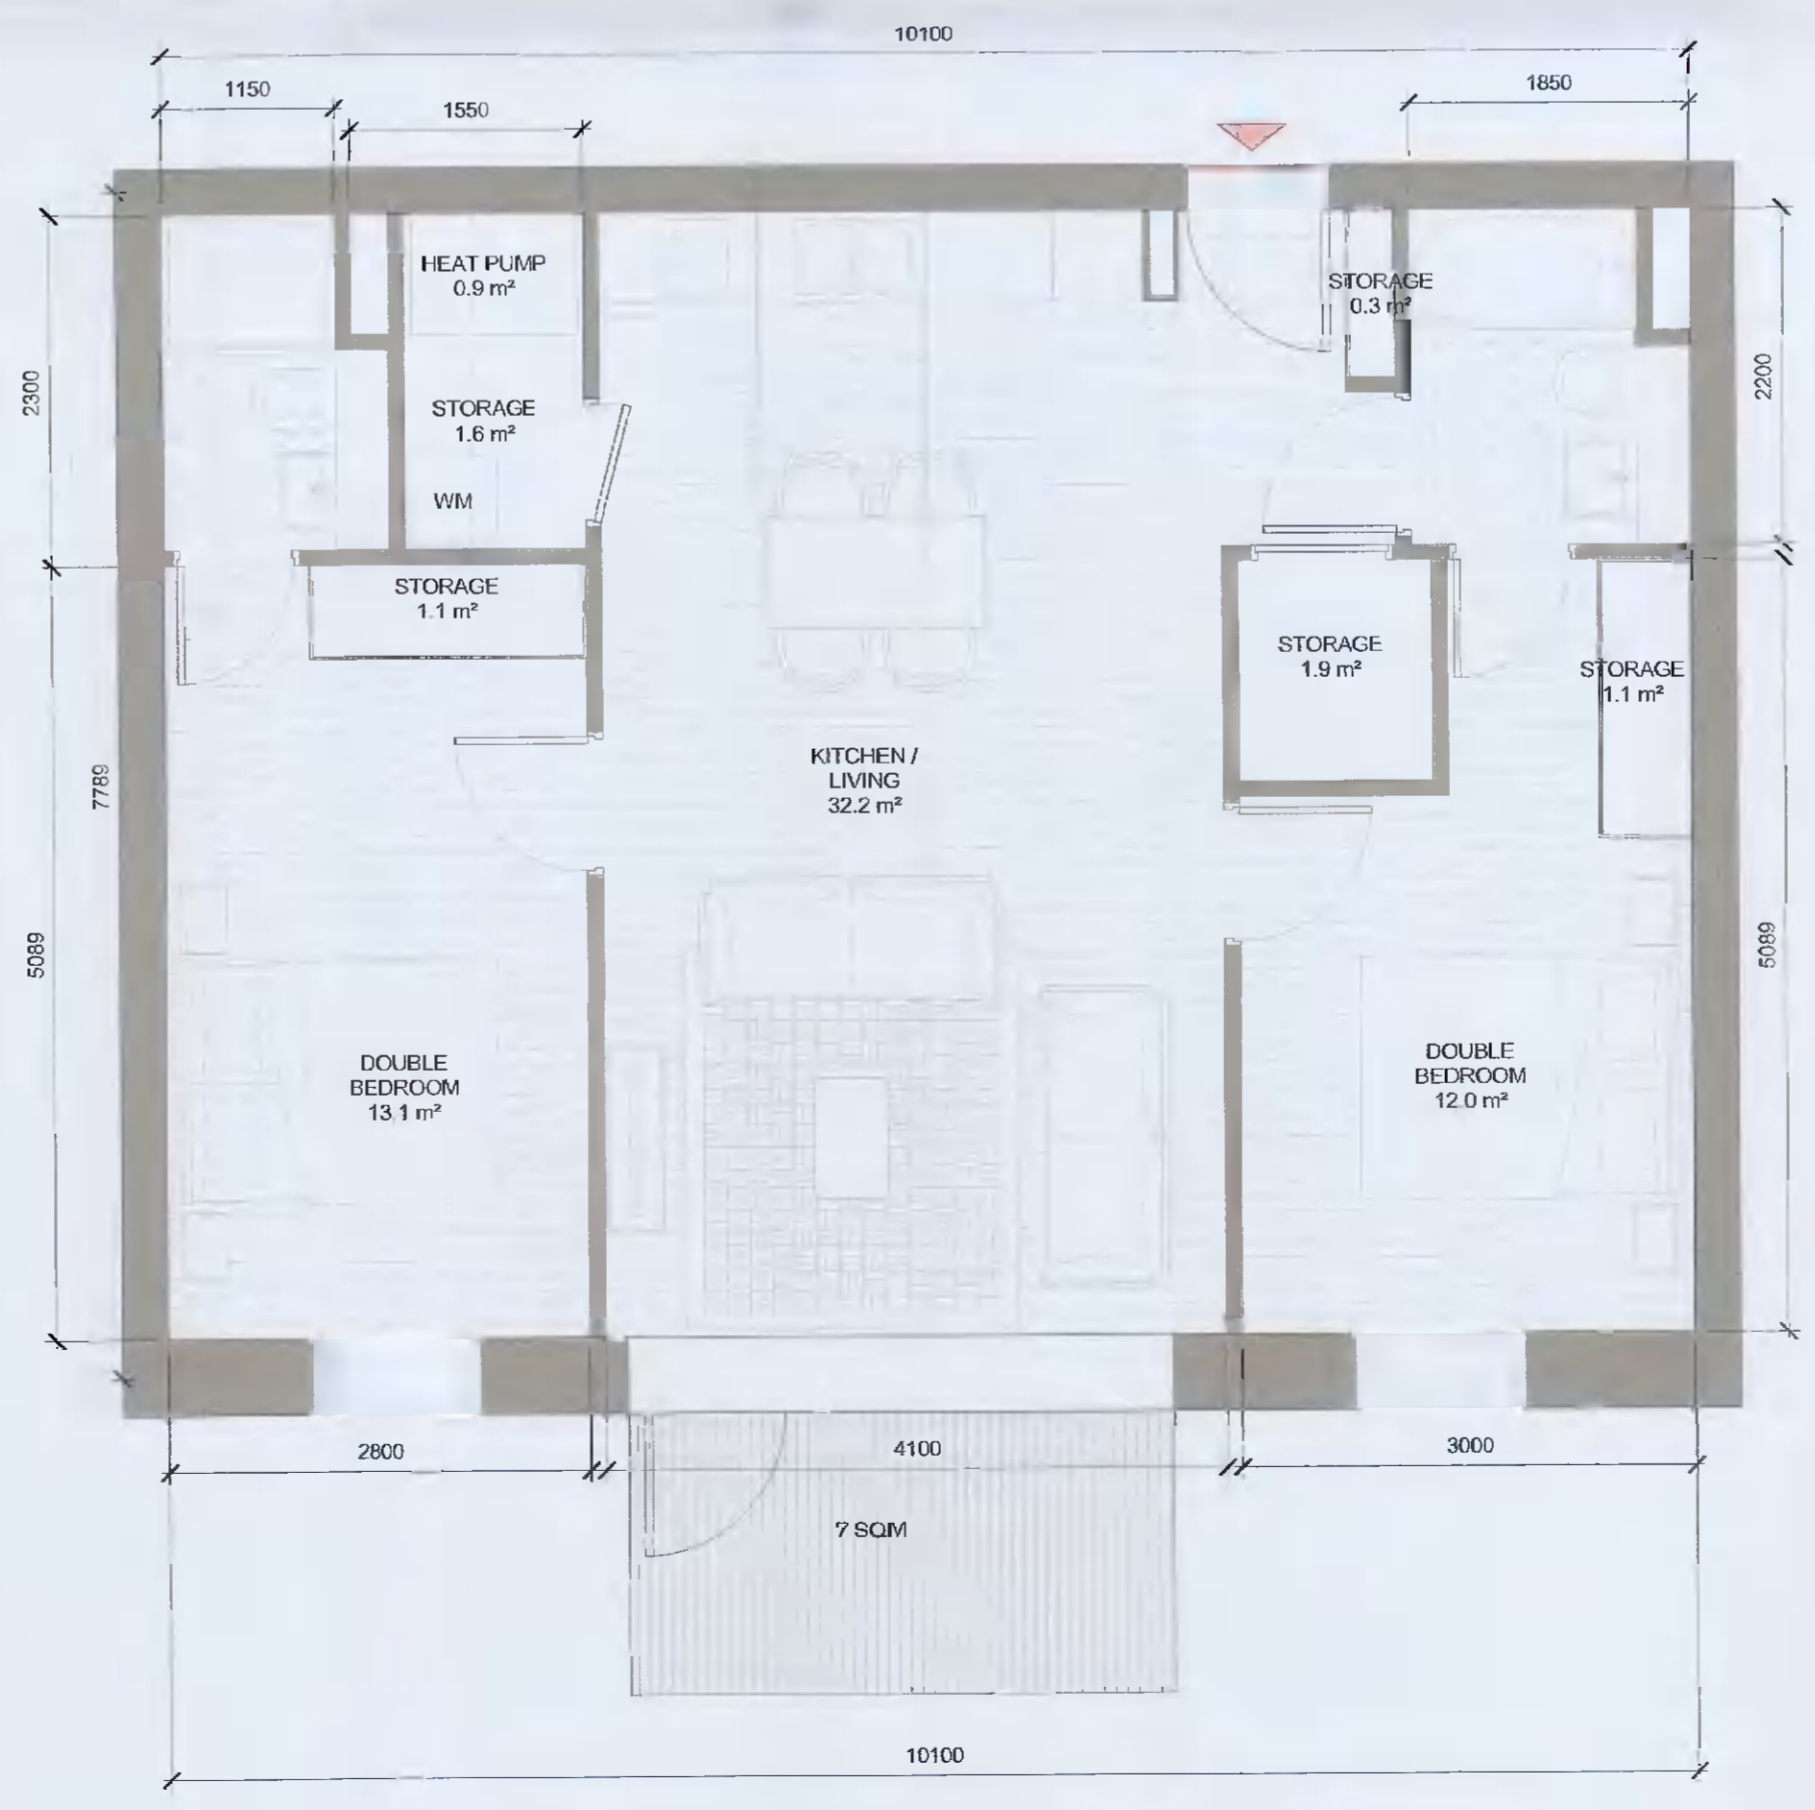

4 T.204_A
1:50

T.204_A SPACE REQUIREMENTS												
Apartment Area	Required Apartment Area	Required Area Met	Kitchen - Living Area	Required Kitchen - Living Area	Required Area Met	Total Bedroom Area	Required Total Bedroom Area	Required Area Met	Total Storage Area	Required Total Storage Area	Required Area Met	Heat Pump Area
74.6 m²	73.0 m²	Yes	32.2 m²	30.0 m²	Yes	25.1 m²	24.4 m²	Yes	6.0 m²	6.0 m²	Yes	0.9 m²

AS PERMITTED UNDER
REG. REF. SD221A/0007

REV	DATE	DESCRIPTION	CHK	DRN
P01	13/04/2021	ISSUED FOR PLANNING APPROVAL	RJ	EA

STATUS CODE DESCRIPTION
ISSUED FOR PLANNING APPROVAL

CLIENT
QUINTAIN IRELAND LTD.

PROJECT
ADAMSTOWN STATION BLOCK G

DRAWING
2 BED APARTMENT TYPES SHEET 1

PROJECT NUMBER	DATE	STATUS CODE	DRAWING NUMBER	REVISION
950749	13/04/21	A1	ADC-HJL-G-ZR-DR-A-8003	P01

Henry J Lyons

Architecture + Interiors
henryjlyons.com
+353 1 888 3333
info@henryjlyons.com
51-54 Pearse Street
Dublin D02 K466