

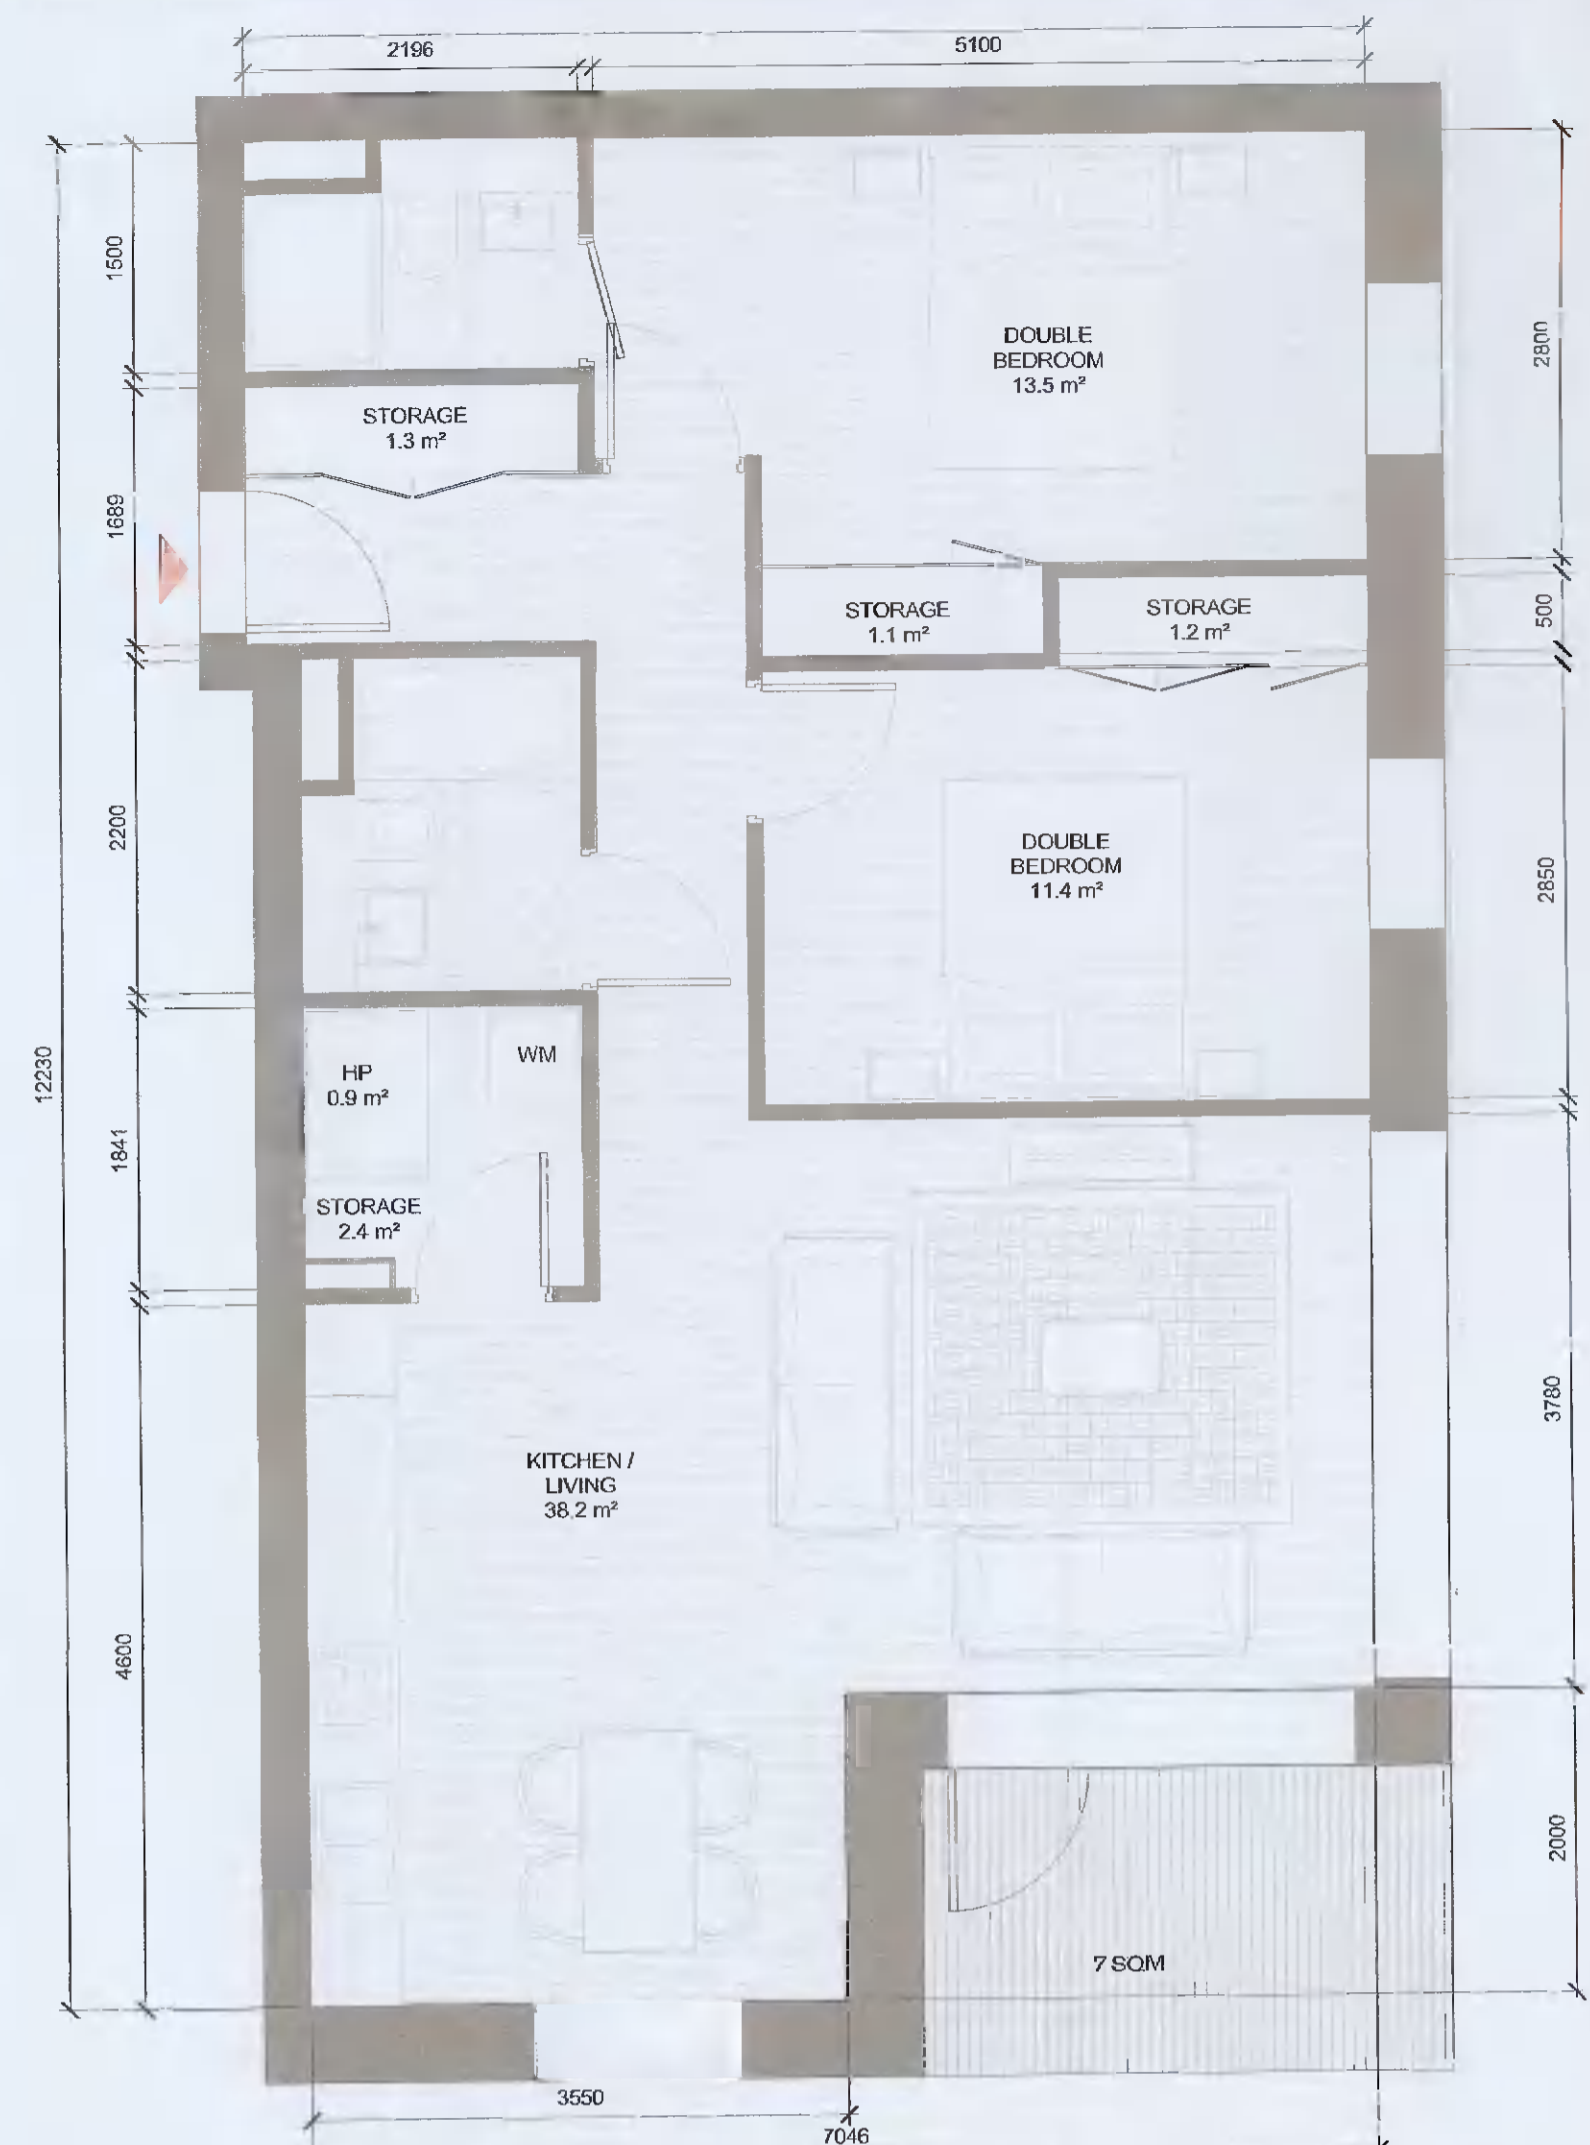


ALL DIMENSIONS TO BE CHECKED ON SITE
NO DIMENSIONS TO BE SCALED FROM THIS DRAWING
DRAWING IS TO BE READ IN CONJUNCTION WITH RELEVANT CONSULTANTS DRAWINGS

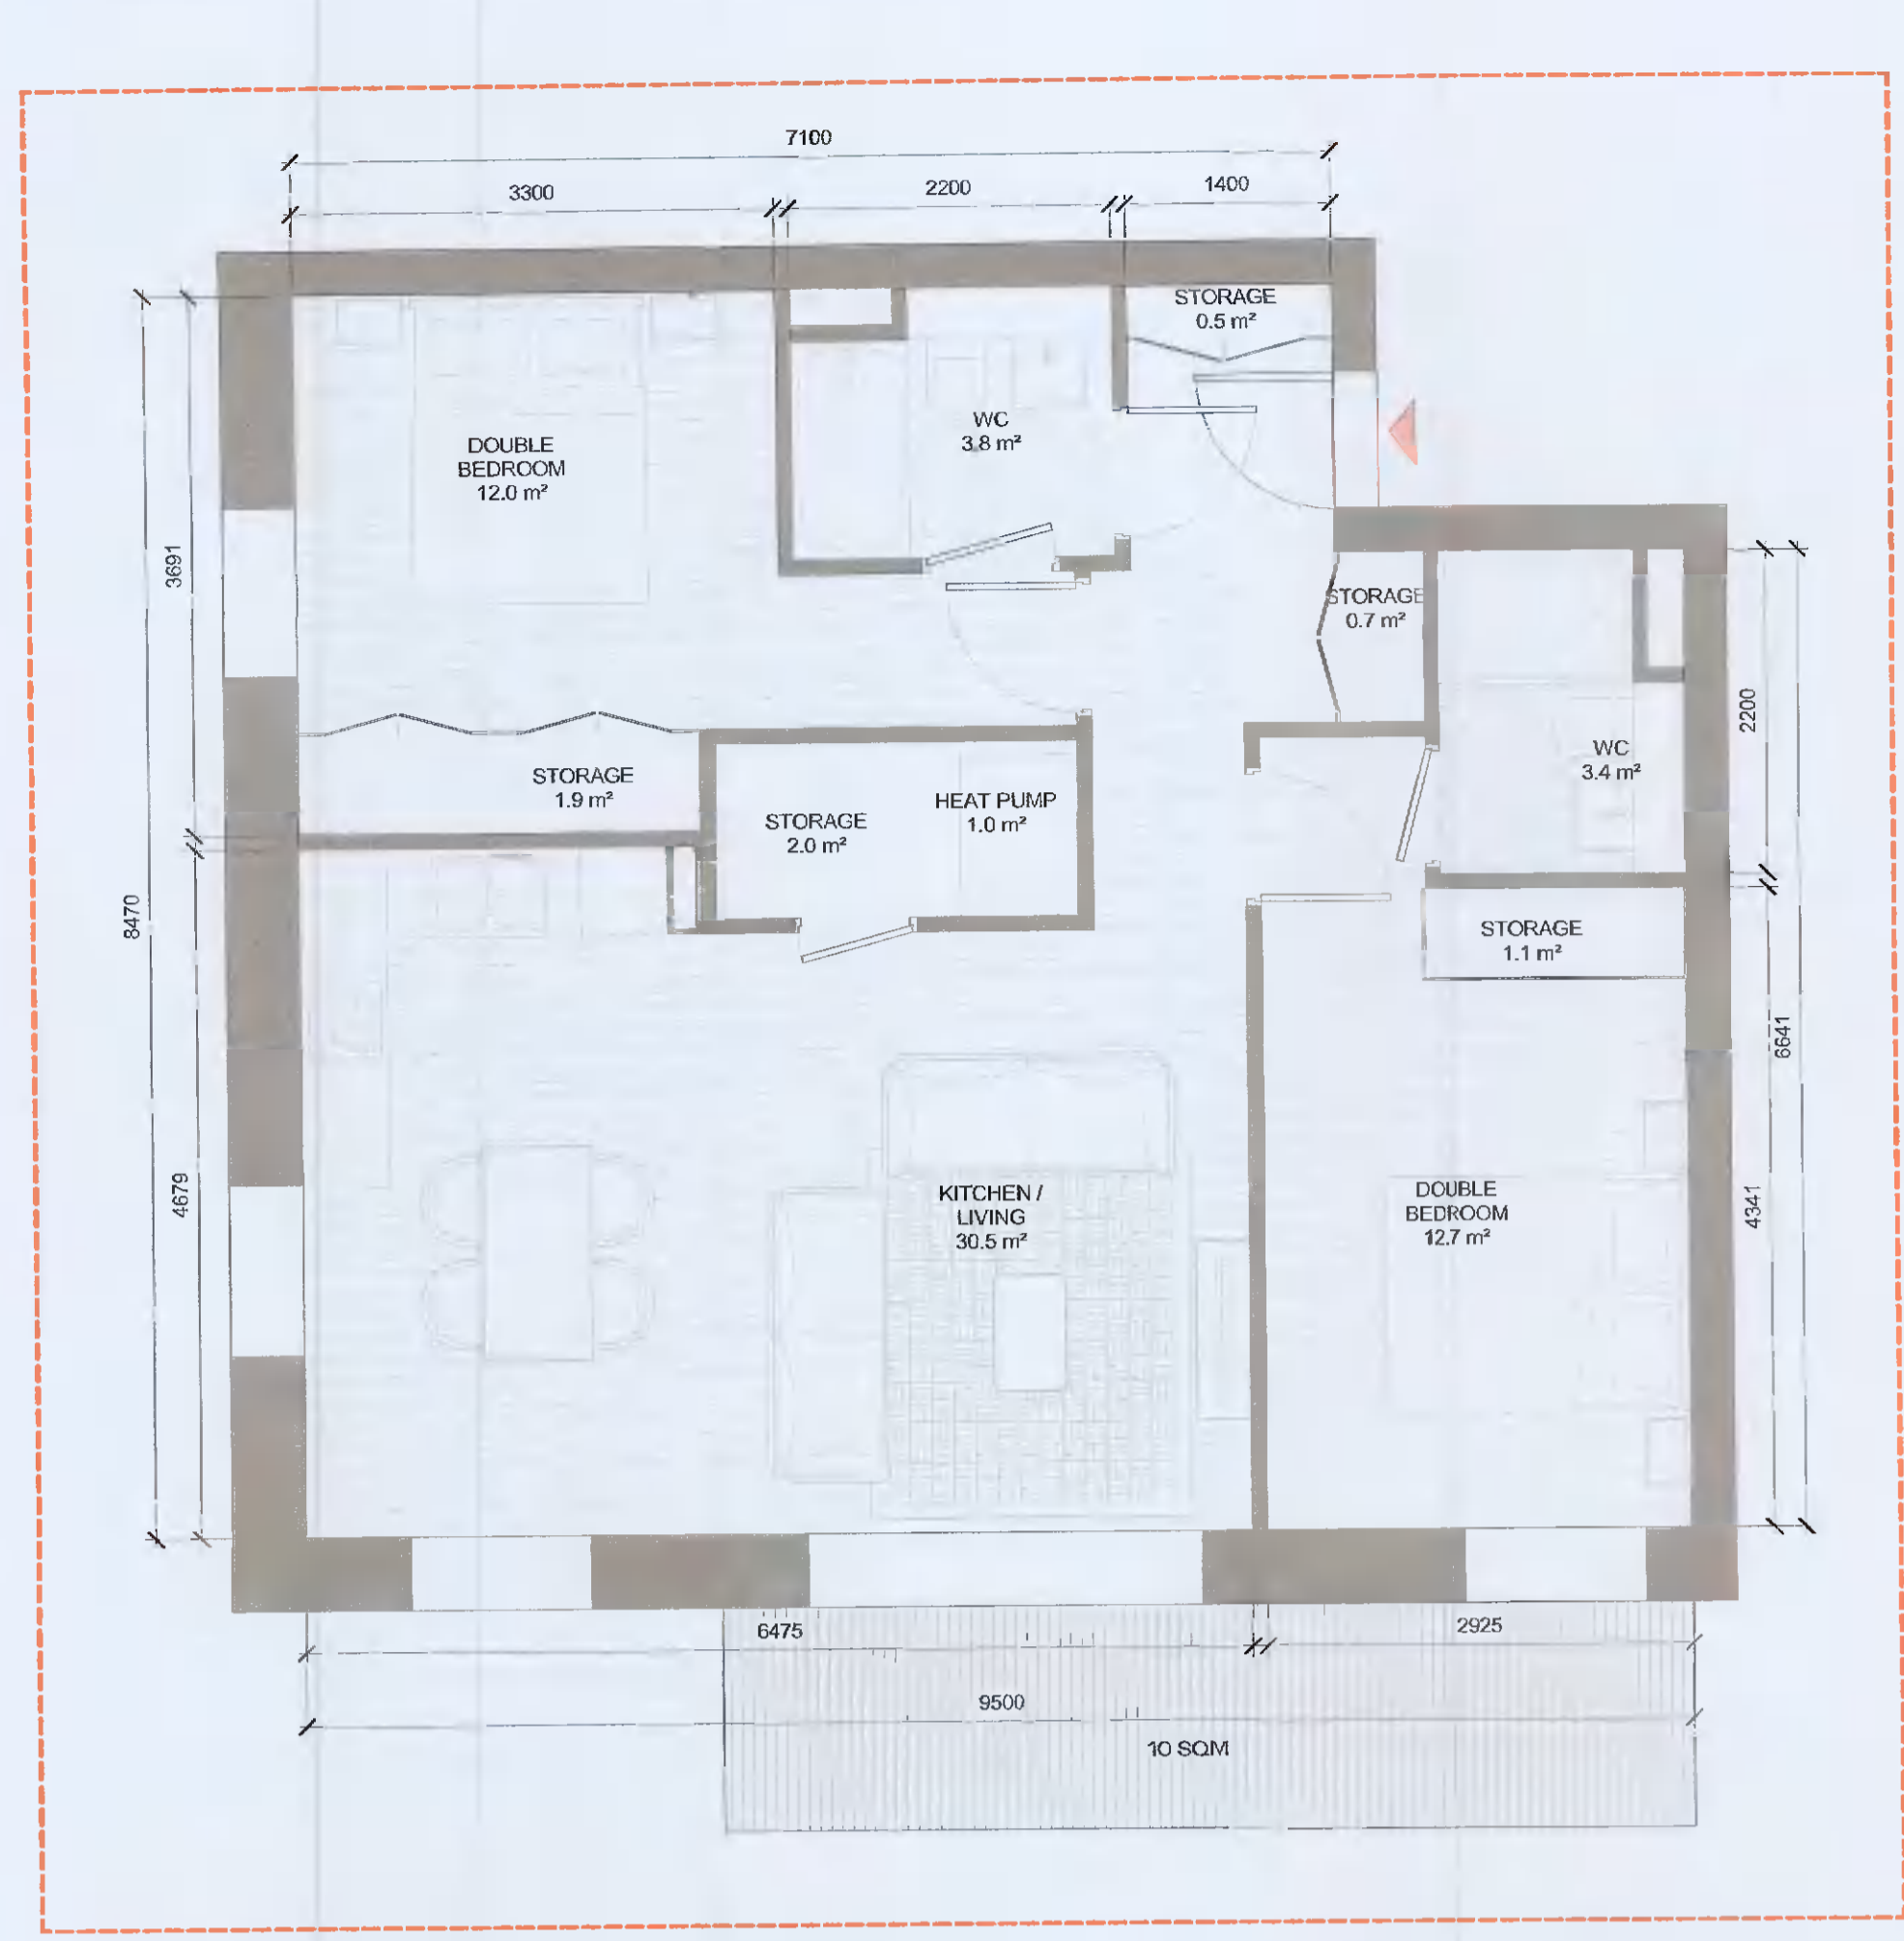

1 T.209_A
1:50

T.209_A SPACE REQUIREMENTS										
Apartment Area	Required Apartment Area	Required Area Met	Kitchen - Living Area	Required Kitchen - Living Area	Required Area Met	Total Bedroom Area	Required Total Bedroom Area	Total Storage Area	Required Total Storage Area	Heat Pump Area
80.3 m²	73.0 m²	Yes	38.2 m²	30.0 m²	Yes	24.9 m²	24.4 m²	6.0 m²	6.0 m²	Yes 0.9 m²

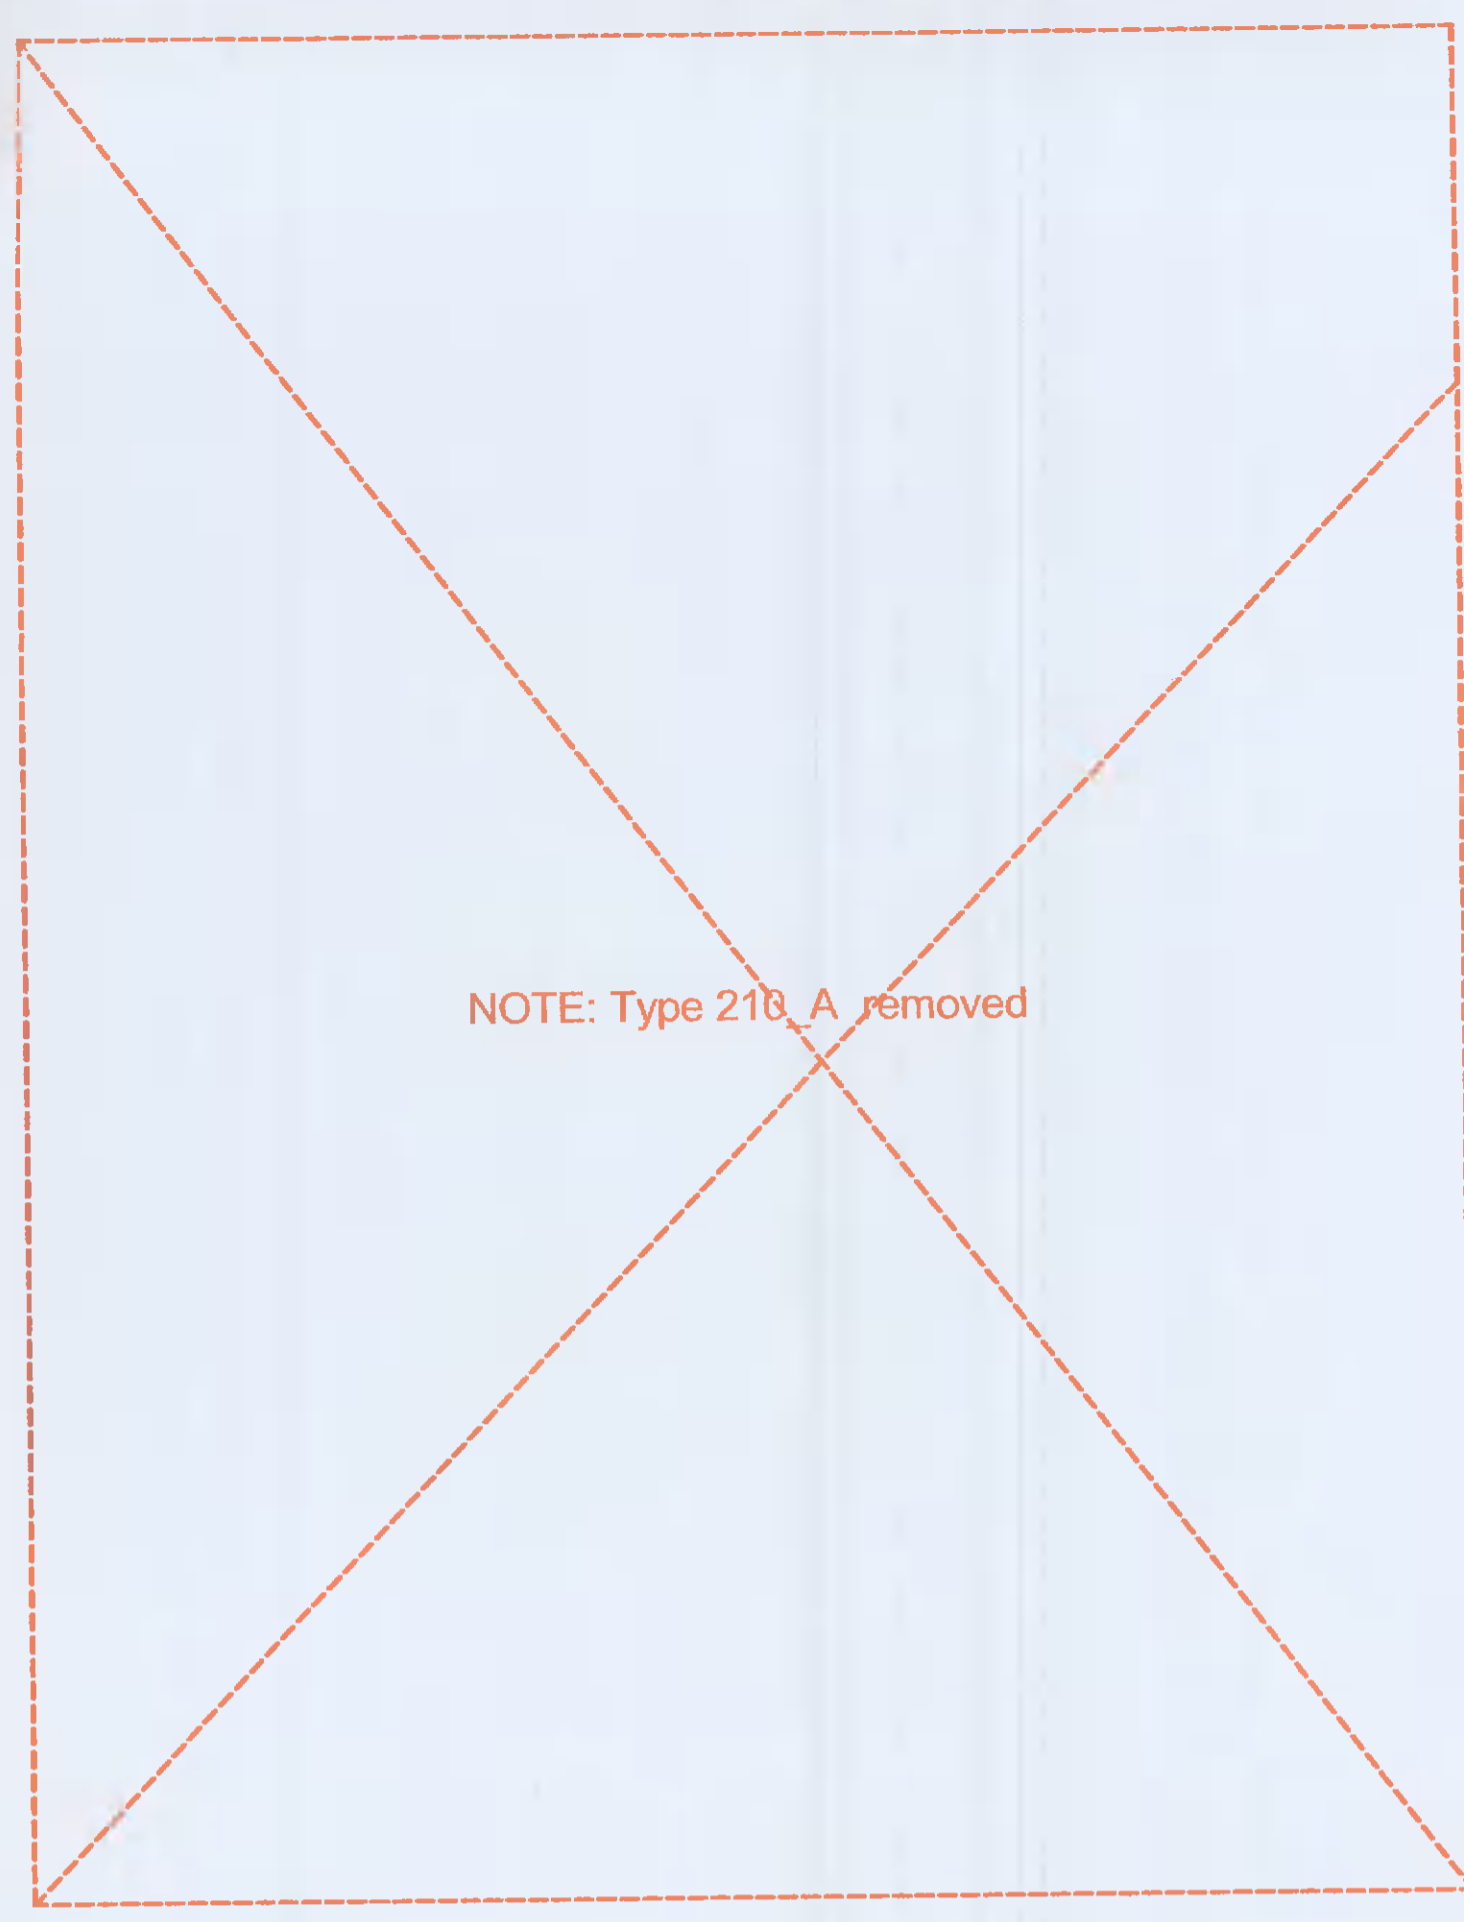


2 T.216_A
1:50

T.216_A SPACE REQUIREMENTS										
Apartment Area	Required Apartment Area	Required Area Met	Kitchen - Living Area	Required Kitchen - Living Area	Required Area Met	Total Bedroom Area	Required Total Bedroom Area	Total Storage Area	Required Total Storage Area	Heat Pump Area
76.1 m²	73.0 m²	Yes	30.5 m²	30.0 m²	Yes	24.7 m²	24.4 m²	6.2 m²	6.0 m²	Yes 1.1 m²


APARTMENT TYPE SUMMARY						
Count	Apartment Type	Unit Type	Description	Orientation	Area sqm	Min. Area
34	T.101_A	1B-2P	SINGLE		50.7	45.0
8	T.102_A	1B-2P	SINGLE	W	48.7	45.0
25	T.103_A	1B-2P	SINGLE	W	48.0	45.0
1	T.104_A	1B-2P	DUAL	N/E	54.6	45.0
5	T.105_CF	1B-2P	SINGLE	E	51.0	45.0
3	T.106_SB	1B-2P	SINGLE	E	46.5	45.0
1	T.107_A	1B-2P	SINGLE	W	49.5	45.0
1	T.108_SB	1B-2P	DUAL	N/E	51.2	45.0
3	T.109_CF	1B-2P	SINGLE	W	48.4	45.0
1	T.109_SB	1B-2P	SINGLE	E	56.7	45.0
1	T.110_SB	1B-2P	SINGLE	S/E	54.5	45.0
1	T.111_CF	1B-2P	SINGLE	S	48.4	45.0
1	T.119_CF	1B-2P	DUAL	N/W	50.8	45.0
1:85	T.201_A	2B-4P	SINGLE		63.9	63.0
30	T.202_A	2B-4P			80.3	73.0
3	T.203_A	2B-4P	DUAL	E/W	81.0	73.0
2	T.204_A	2B-4P	SINGLE	E	74.6	73.0
12	T.205_A	2B-4P			76.0	73.0
3	T.206_A	2B-4P	DUAL	E/W	80.7	73.0
2	T.207_A	2B-4P	SINGLE	E	68.0	63.0
8	T.208_A	2B-4P	DUAL	N/W	80.3	73.0
4	T.209_A	2B-4P	DUAL	S/E	80.3	73.0
5	T.211_A	2B-4P	DUAL	S/E	75.5	73.0
3	T.212_A	2B-4P	DUAL		80.9	73.0
3	T.213_A	2B-4P	DUAL		74.3	73.0
3	T.214_A	2B-4P	SINGLE	S	76.3	73.0
1	T.215_A	2B-4P	DUAL	S/W	81.6	73.0
1	T.216_A	2B-4P	DUAL	S/W	76.1	73.0
4	T.220_CF	2B-4P			73.0	73.0
1	T.221_CF	2B-4P	DUAL	S/W	75.5	73.0
1	T.223_CF	2B-4P	DUAL	S/E	76.1	73.0
1	T.224_CF	2B-4P	SINGLE	S	73.6	73.0
2	T.227_SB	2B-3P	DUAL		69.0	63.0
2:98	T.301_A	3B	DUAL	N/E	98.6	90.0
3:2	Grand total: 185					

Revised Unit Type

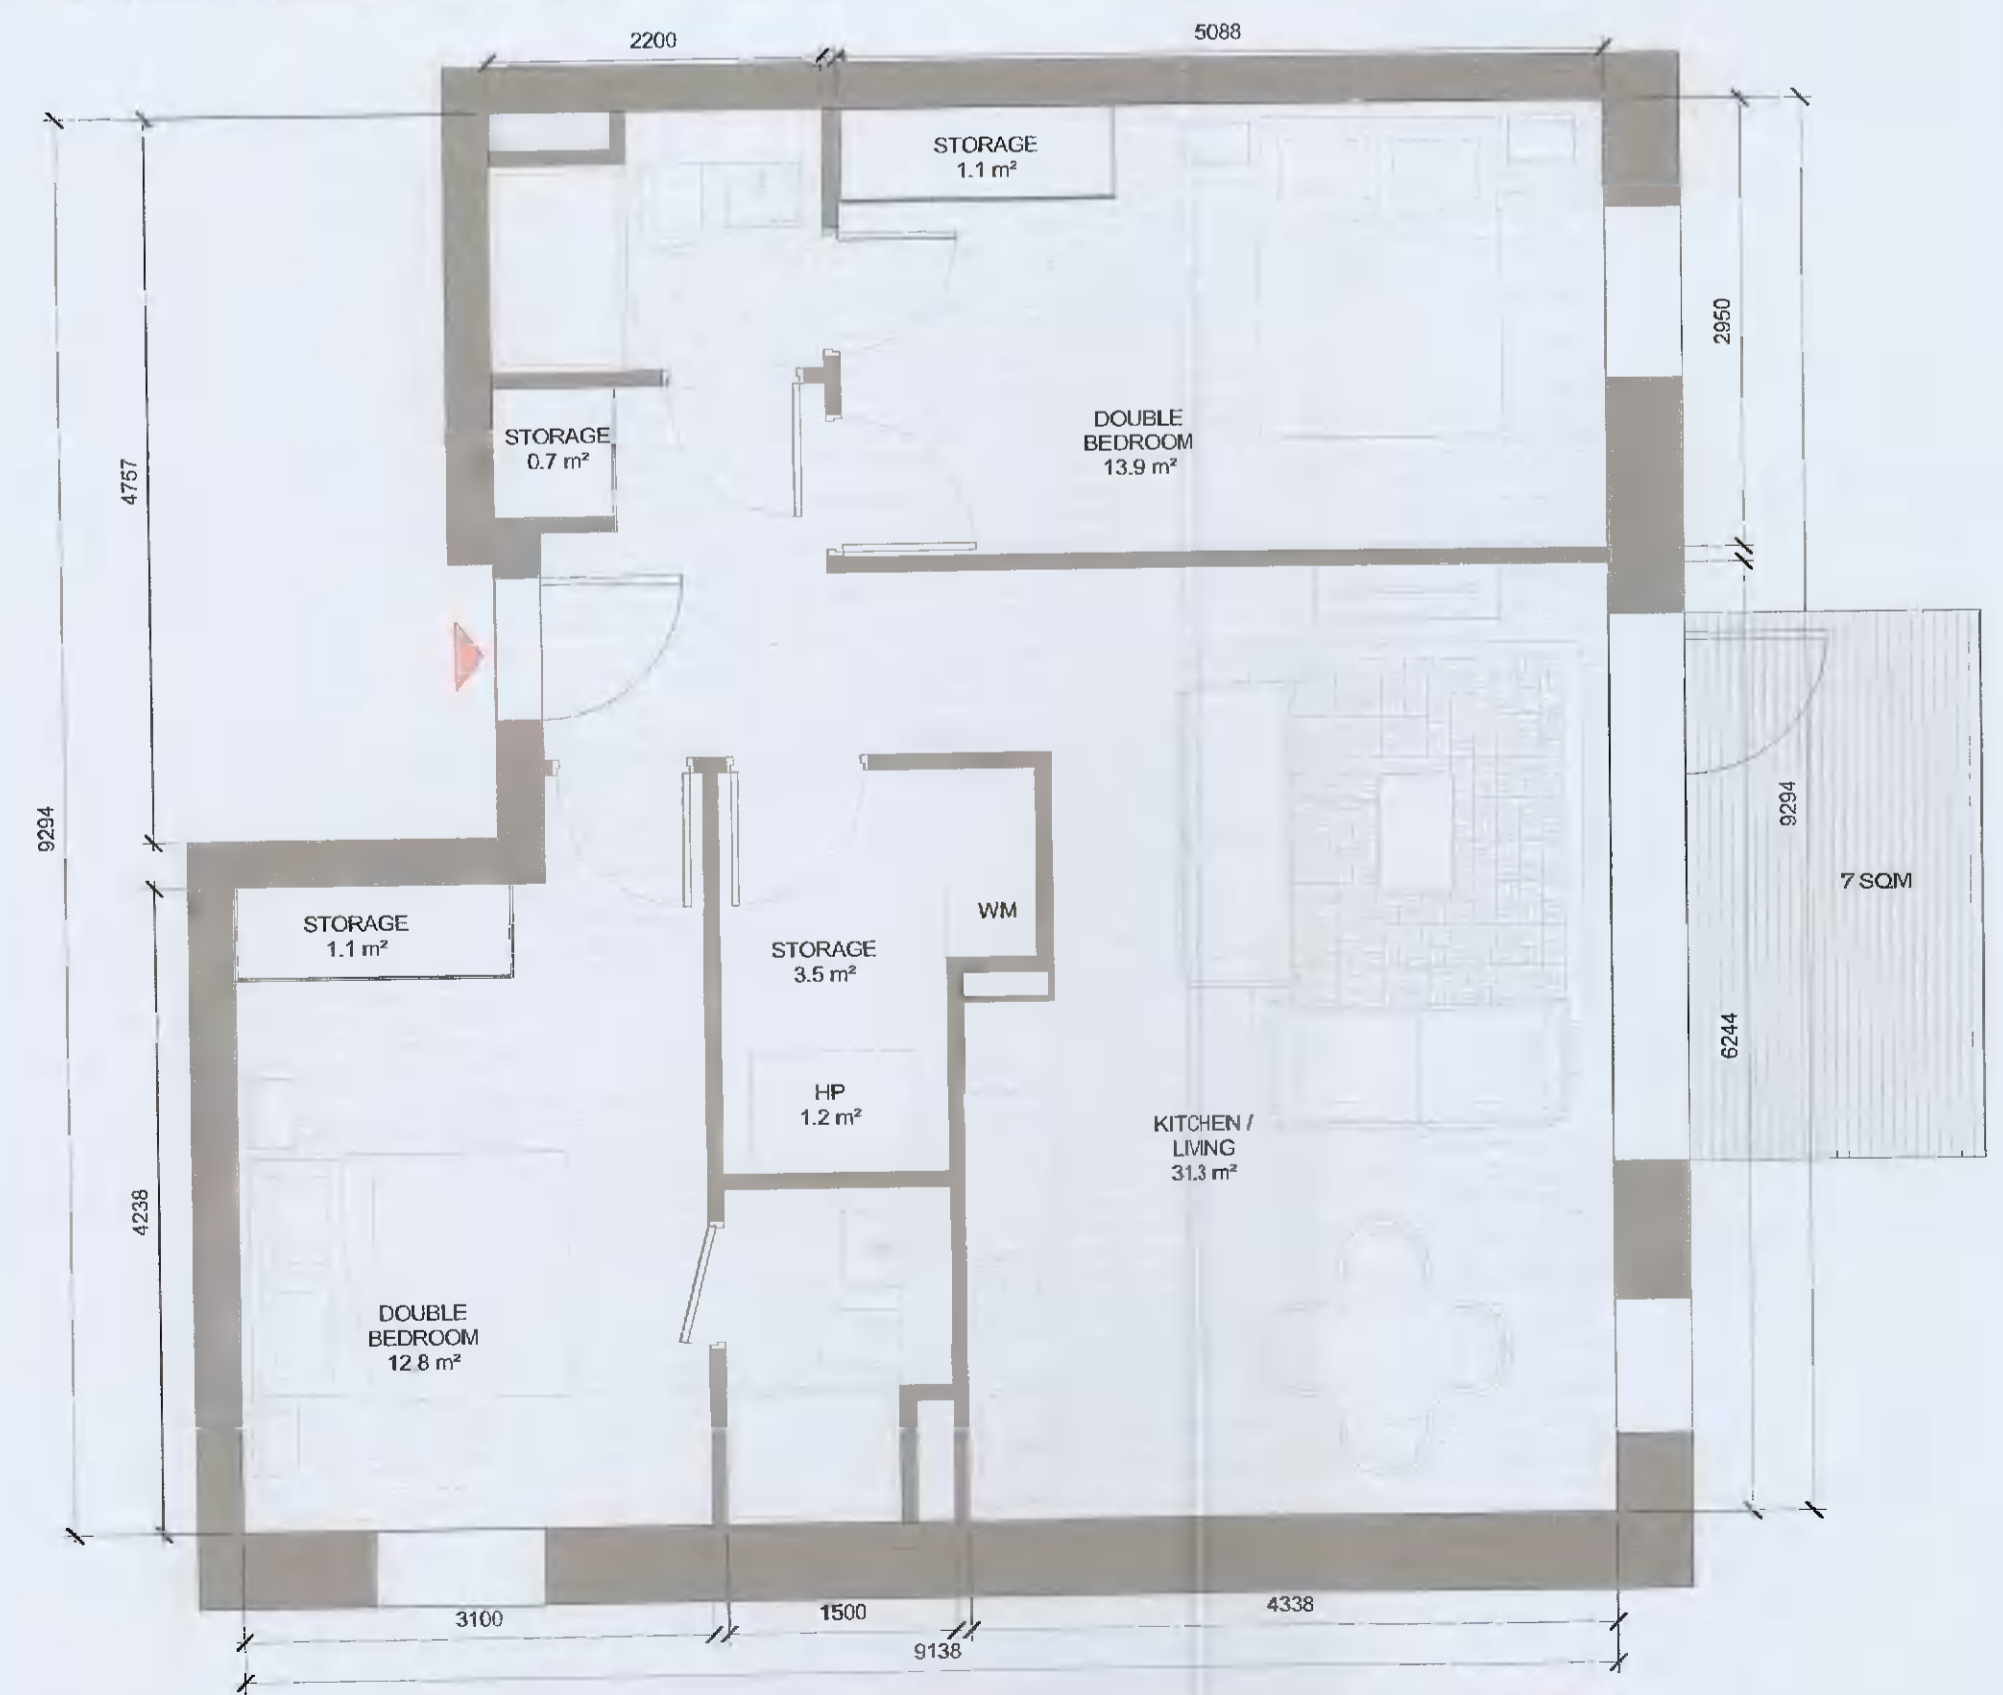

3 T.211_A
1:50

T.211_A SPACE REQUIREMENTS										
Apartment Area	Required Apartment Area	Required Area Met	Kitchen - Living Area	Required Kitchen - Living Area	Required Area Met	Total Bedroom Area	Required Total Bedroom Area	Total Storage Area	Required Total Storage Area	Heat Pump Area
75.5 m²	73.0 m²	Yes	31.3 m²	30.0 m²	Yes	26.7 m²	24.4 m²	6.4 m²	6.0 m²	Yes 1.2 m²

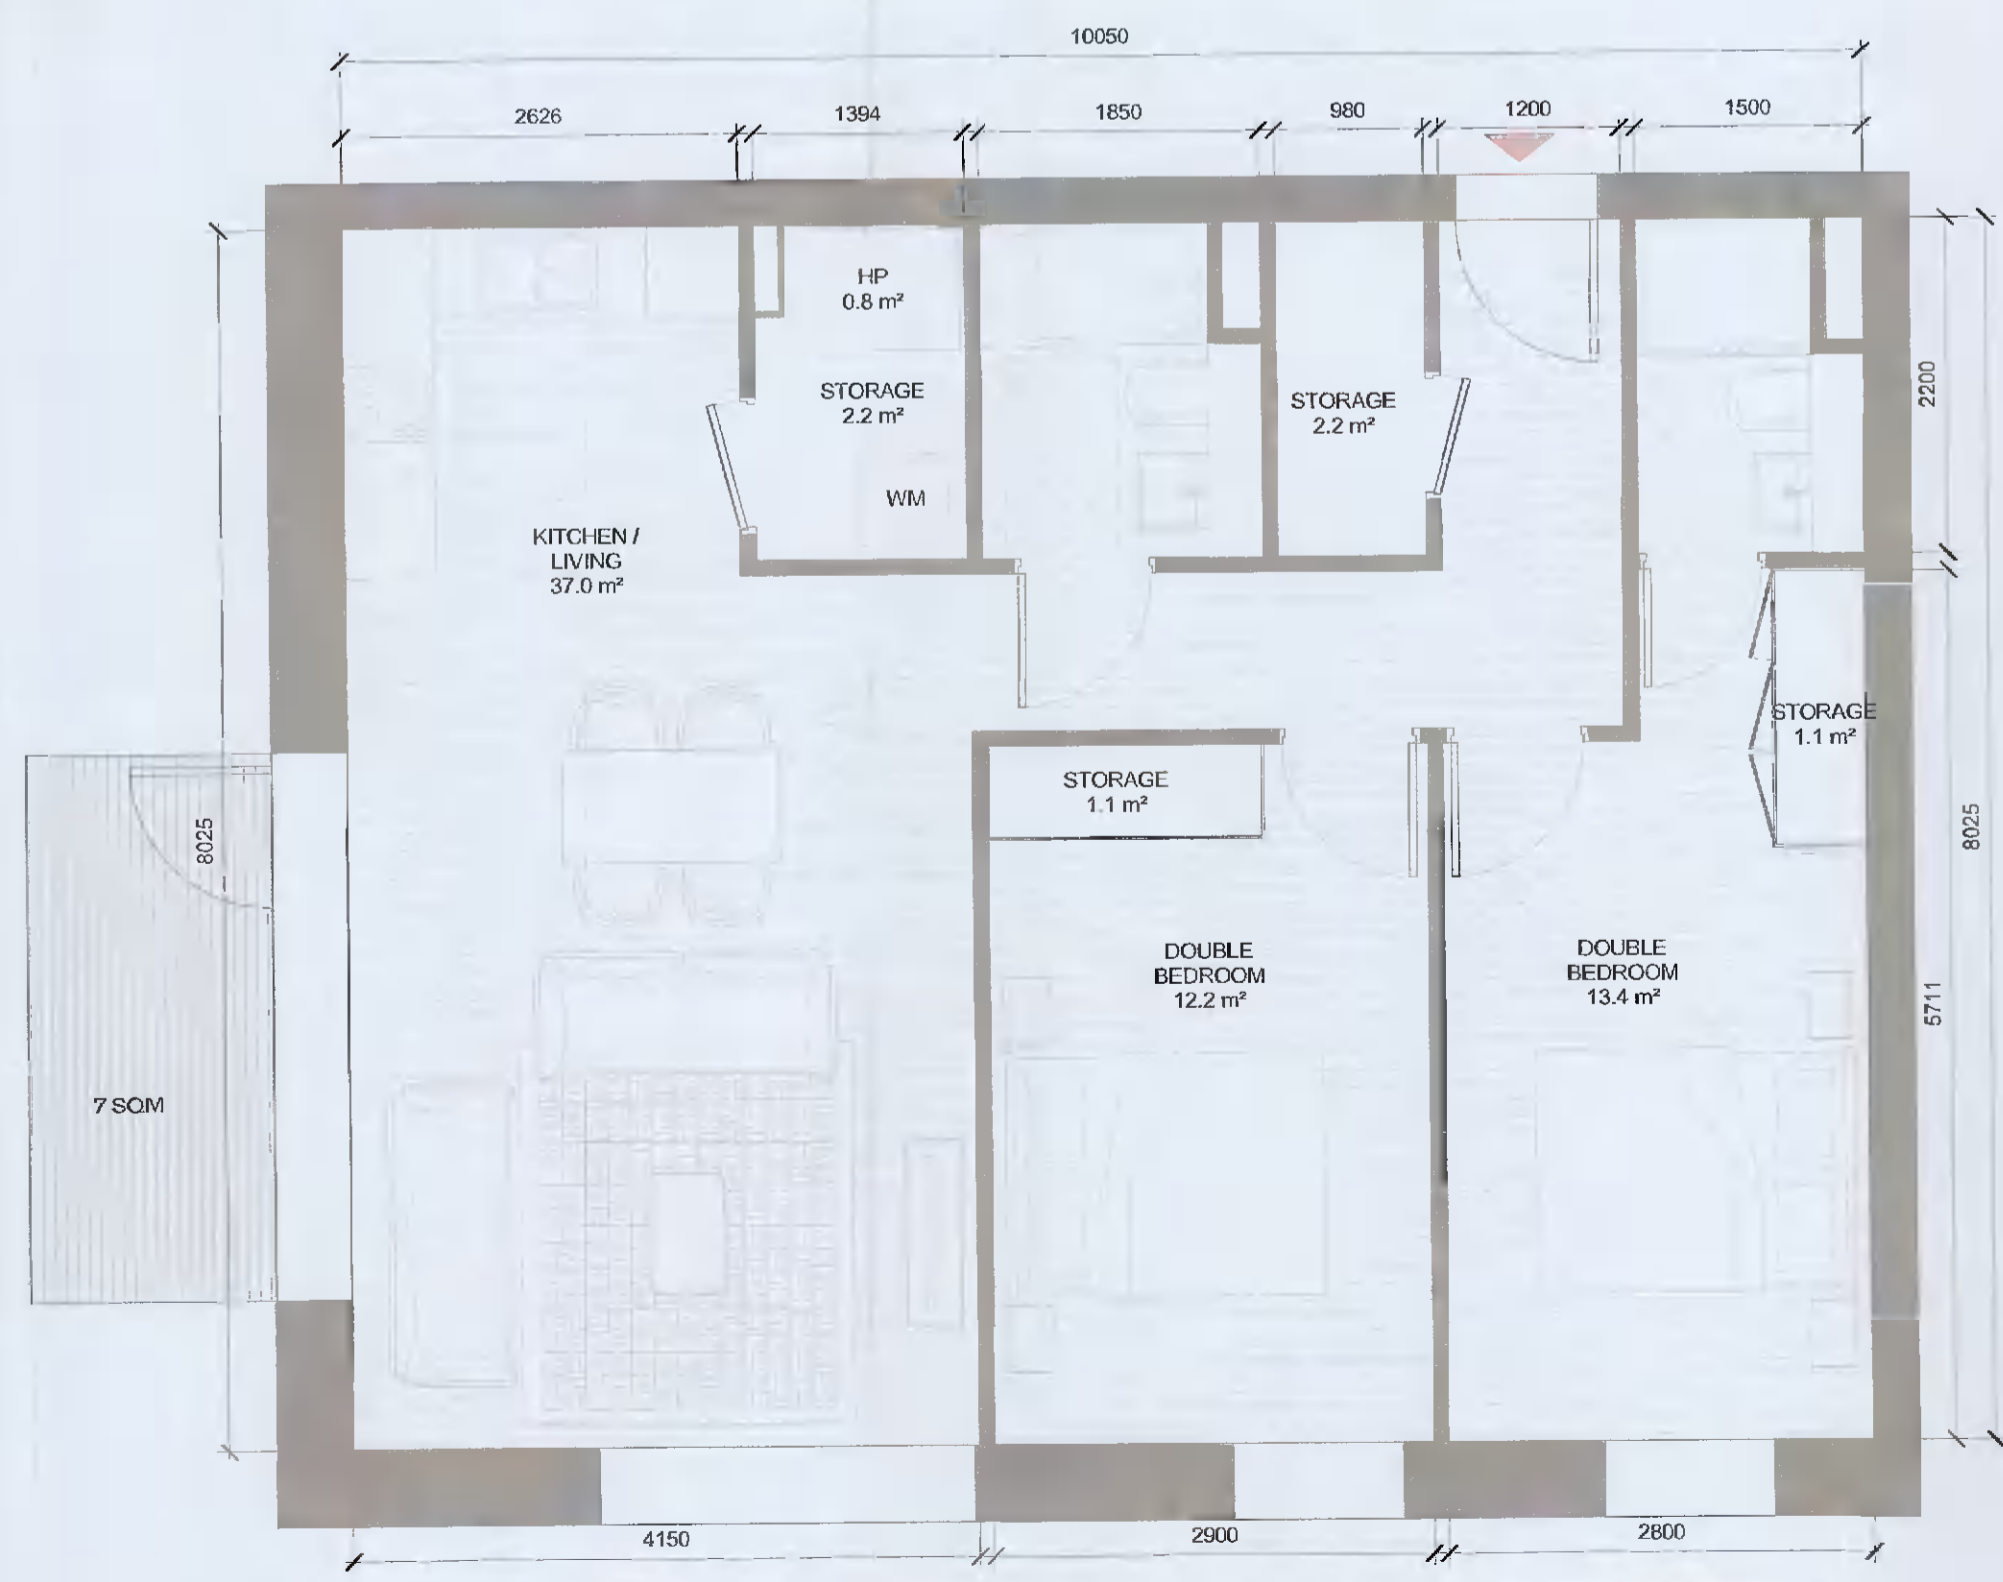

4 T.212_A
1:50

T.212_A SPACE REQUIREMENTS										
Apartment Area	Required Apartment Area	Required Area Met	Kitchen - Living Area	Required Kitchen - Living Area	Required Area Met	Total Bedroom Area	Required Total Bedroom Area	Total Storage Area	Required Total Storage Area	Heat Pump Area
80.9 m²	73.0 m²	Yes	37.0 m²	30.0 m²	Yes	25.6 m²	24.4 m²	6.6 m²	6.0 m²	Yes 0.8 m²

AMENDMENTS TO ADDRESS RFI 0796 DATED 15th JUNE 2021

AS PERMITTED UNDER REG. REF. SDZ21A/0007

PO2	13/08/2021	ISSUED FOR FURTHER INFORMATION	DB	EA
PO1	13/04/2021	ISSUED FOR PLANNING APPROVAL	RJ	EA
REV	DATE	DESCRIPTION	CKH	DRN

STATUS CODE DESCRIPTION
ISSUED FOR FURTHER INFORMATION

CLIENT
QUINTAIN IRELAND LTD.

PROJECT
ADAMSTOWN STATION BLOCK G

DRAWING
2 BED APARTMENT TYPES SHEET 3

PROJECT NUMBER
950749

DATE
13/08/21

SCALE@ A1:
As indicated

DRAWING CHECKED:
RU/DB

STATUS CODE: ADC-HJL-G-ZZ-DR-A-8005

REVISION
P02

Henry J Lyons

Architecture + Interiors
henryjlyons.com

+353 1 888 3333
info@henryjlyons.com

51-54 Poerse Street
Dublin D02 KA68