
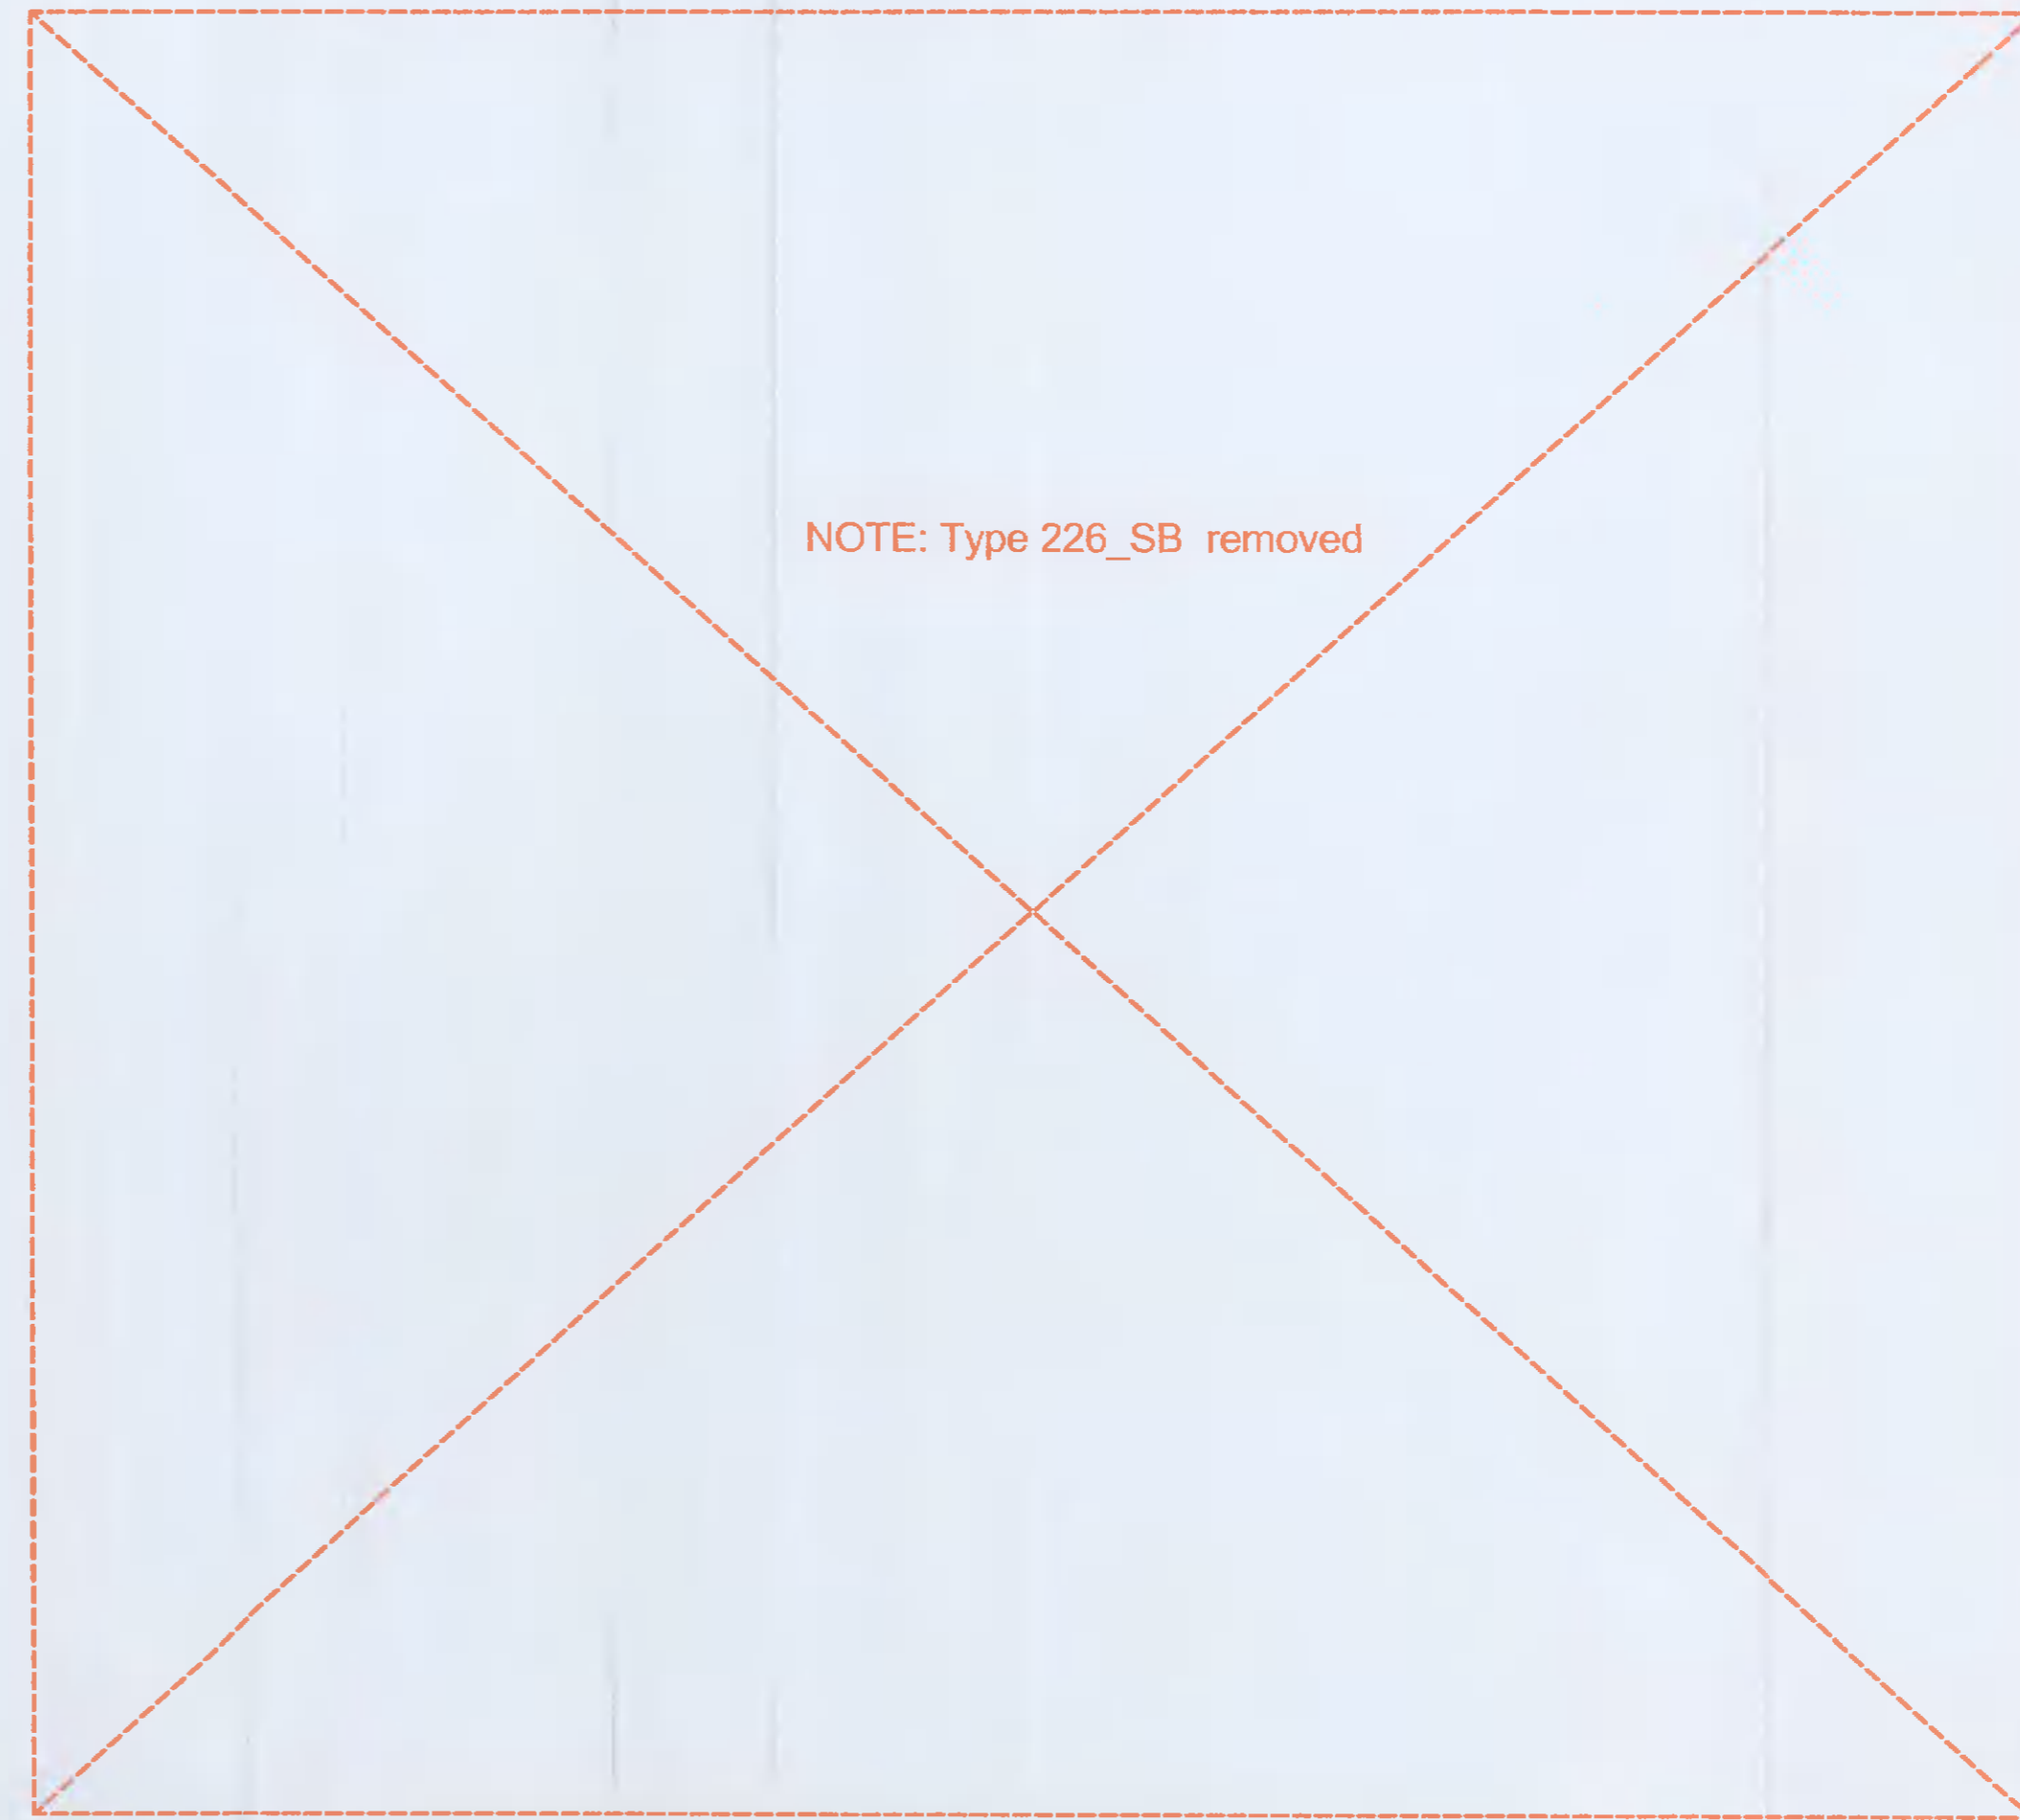




ALL DIMENSIONS TO BE CHECKED ON SITE  
 NO DIMENSIONS TO BE SCALED FROM THIS DRAWING  
 DRAWING IS TO BE READ IN CONJUNCTION WITH RELEVANT CONSULTANTS DRAWINGS

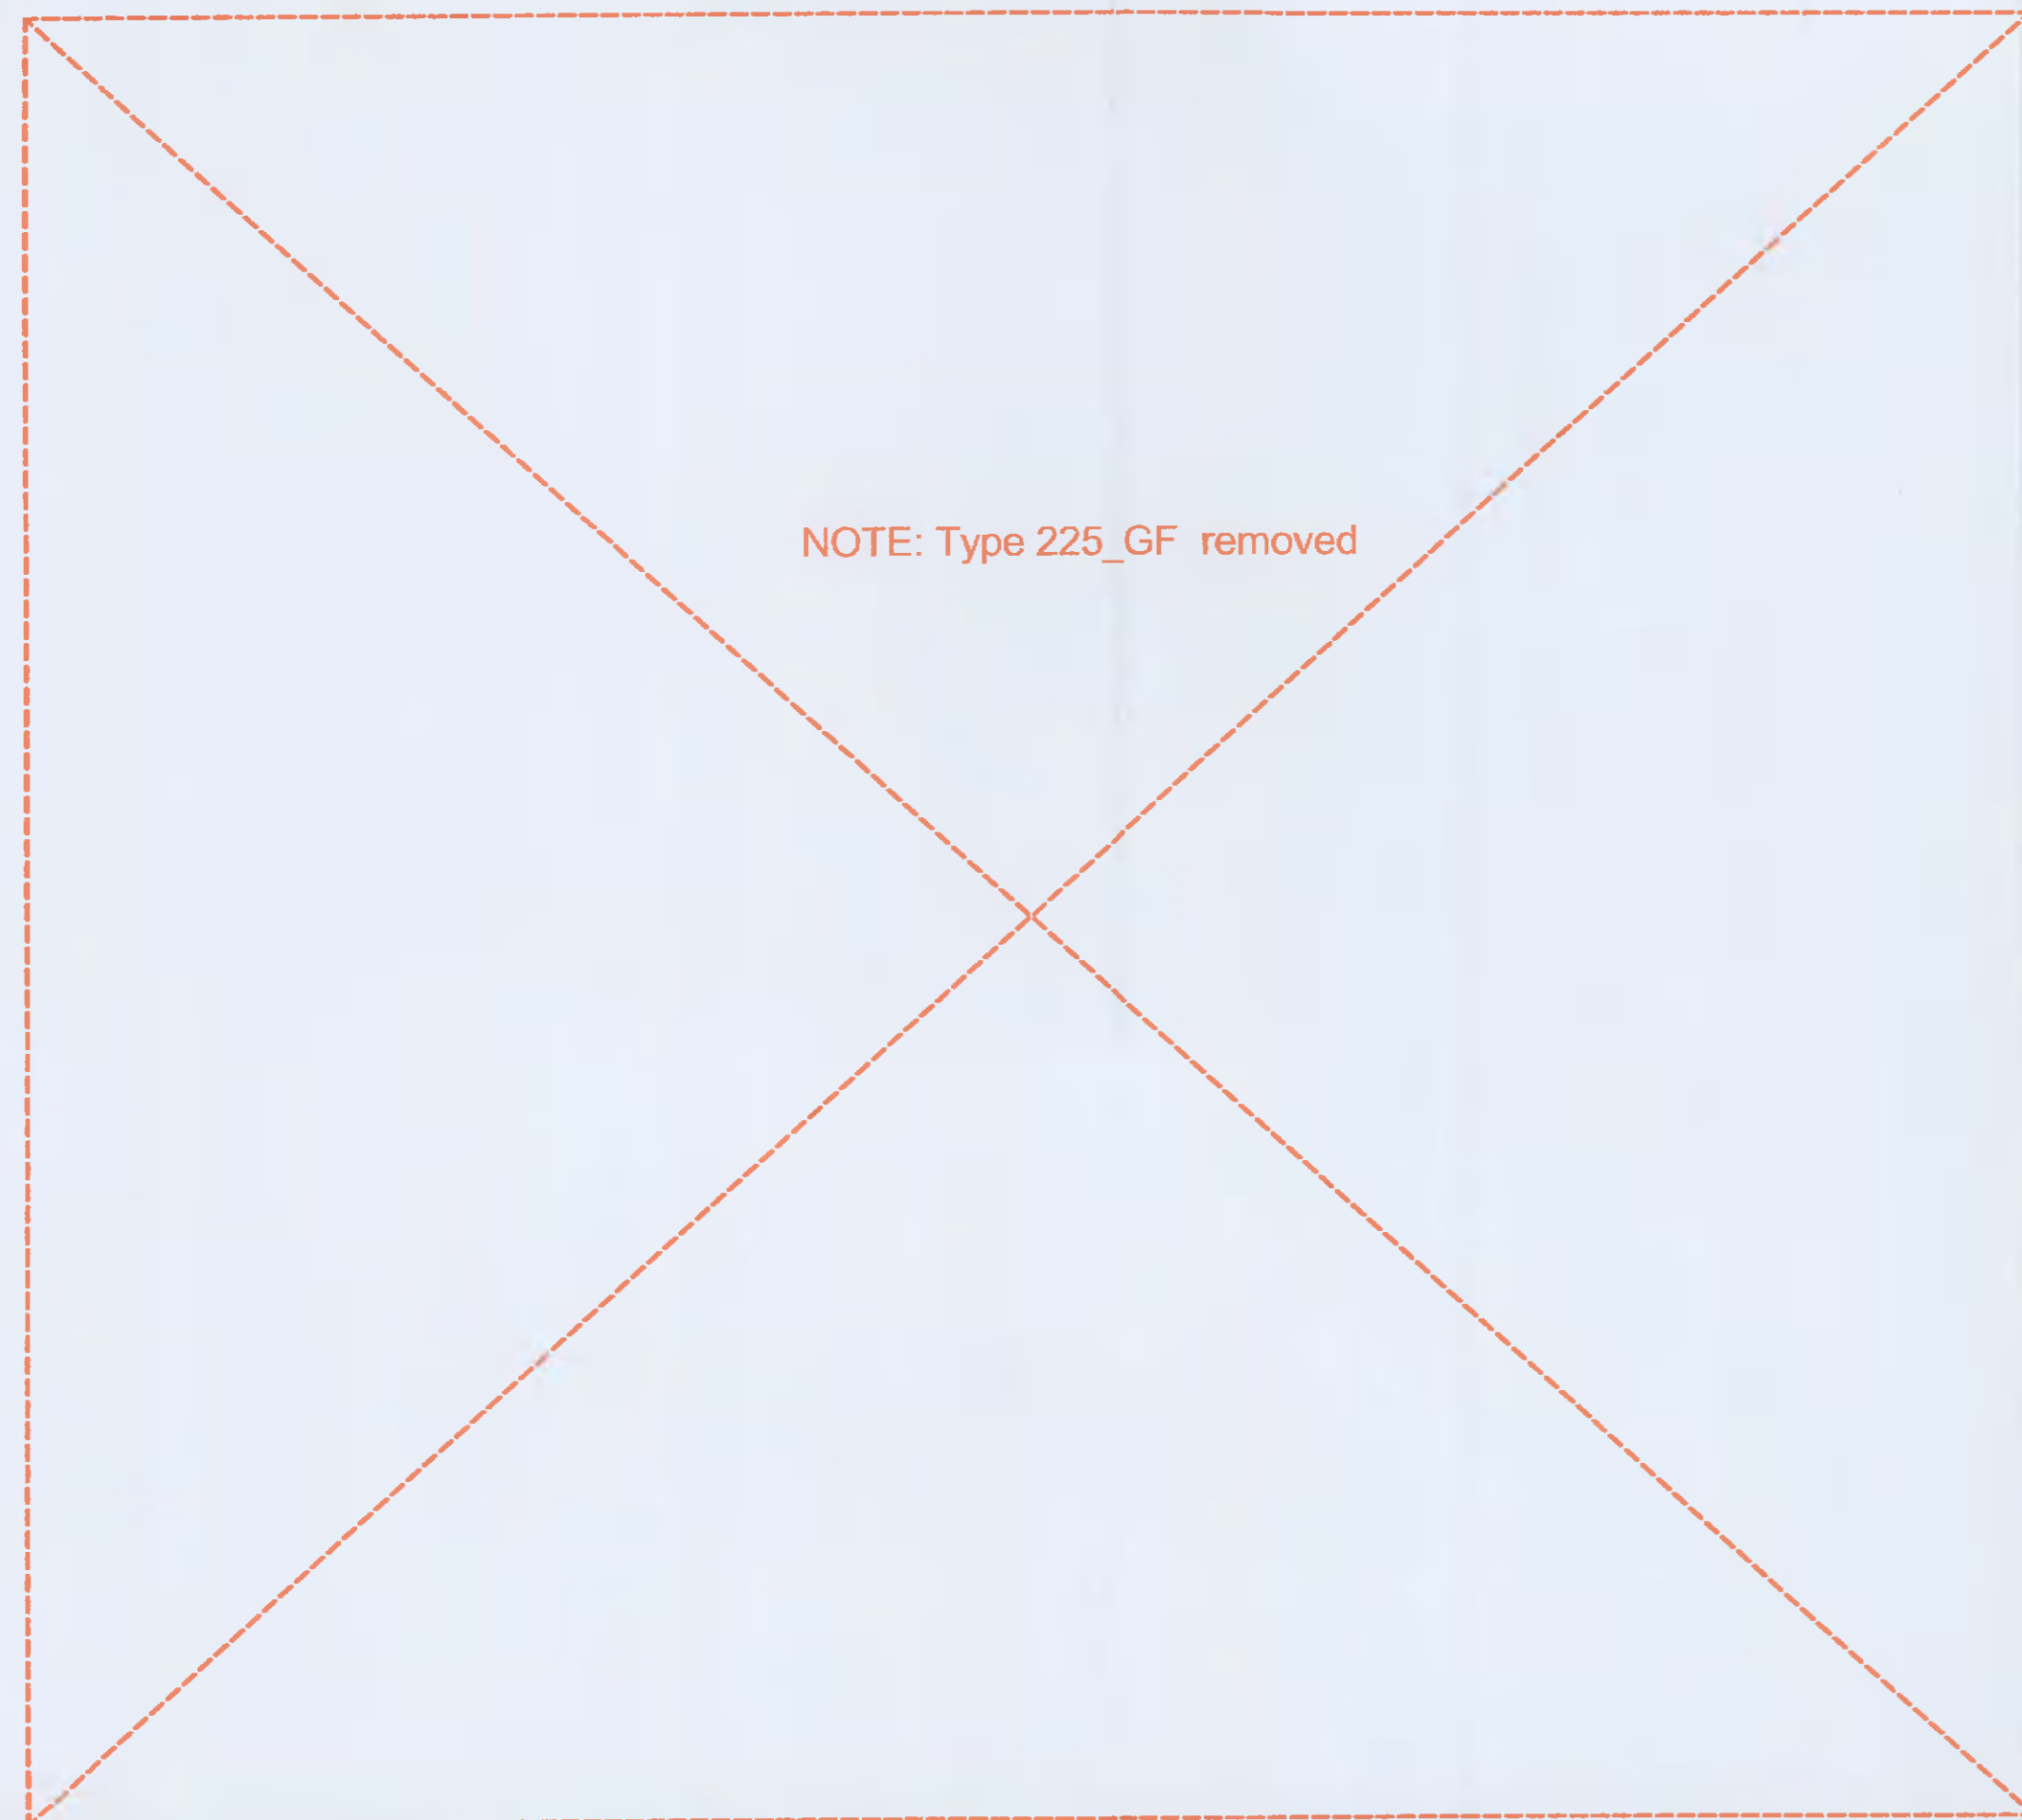

**APARTMENT TYPE SUMMARY**

Count	APARTMENT TYPE		DESCRIPTION		APARTMENT AREA	
	Type Name	Unit Type	Aspect	Orientation	Area sqm	Min. Area
34	T.101_A	1B-2P	SINGLE		150.7	45.0
8	T.102_A	1B-2P	SINGLE	W	48.7	45.0
25	T.103_A	1B-2P			48.0	45.0
1	T.104_A	1B-2P	DUAL	N/E	54.6	45.0
5	T.105_GF	1B-2P	SINGLE	E	51.0	45.0
3	T.106_SB	1B-2P	SINGLE	E	46.3	45.0
1	T.107_A	1B-2P	SINGLE	W	49.5	45.0
1	T.108_SB	1B-2P	DUAL	N/E	51.2	45.0
3	T.109_GF	1B-2P	SINGLE	W	48.4	45.0
1	T.109_SB	1B-2P	SINGLE	E	56.7	45.0
1	T.110_SB	1B-2P	DUAL	S/E	54.5	45.0
1	T.111_GF	1B-2P	SINGLE	S	48.4	45.0
1	T.119_GF	1B-2P	DUAL	N/W	50.8	45.0
<b>1:85</b>						
9	T.201_A	2B-3P	SINGLE		63.9	63.0
30	T.202_A	2B-4P			80.3	73.0
3	T.203_A	2B-4P	DUAL	E/W	81.0	73.0
2	T.204_A	2B-4P	SINGLE	E	74.6	73.0
12	T.205_A	2B-4P			76.0	73.0
3	T.206_A	2B-4P	DUAL	E/W	80.7	73.0
2	T.207_A	2B-3P	SINGLE	E	68.0	63.0
8	T.208_A	2B-4P	DUAL	N/W	80.3	73.0
4	T.209_A	2B-4P	DUAL	S/E	80.3	73.0
5	T.211_A	2B-4P	DUAL	S/E	75.5	73.0
3	T.212_A	2B-4P	DUAL		80.9	73.0
3	T.215_A	2B-4P	DUAL		74.3	73.0
3	T.214_A	2B-4P	SINGLE	S	76.3	73.0
1	T.216_A	2B-4P	DUAL	S/W	81.6	73.0
1	T.216_A	2B-4P	DUAL	S/W	76.1	73.0
4	T.220_GF	2B-4P			73.0	73.0
1	T.220_GF	2B-4P	DUAL	S/W	75.5	73.0
1	T.223_GF	2B-4P	DUAL	S/E	76.1	73.0
1	T.224_GF	2B-4P	SINGLE	S	73.6	73.0
2	T.227_SB	2B-3P	DUAL		69.0	63.0
<b>2:98</b>						
2	T.301_A	3B	DUAL	N/E	98.6	90.0
<b>3:2</b>						
Grand total: 185						

AMENDMENTS TO  
 ADDRESS RFI 0796  
 DATED 15th JUNE 2021

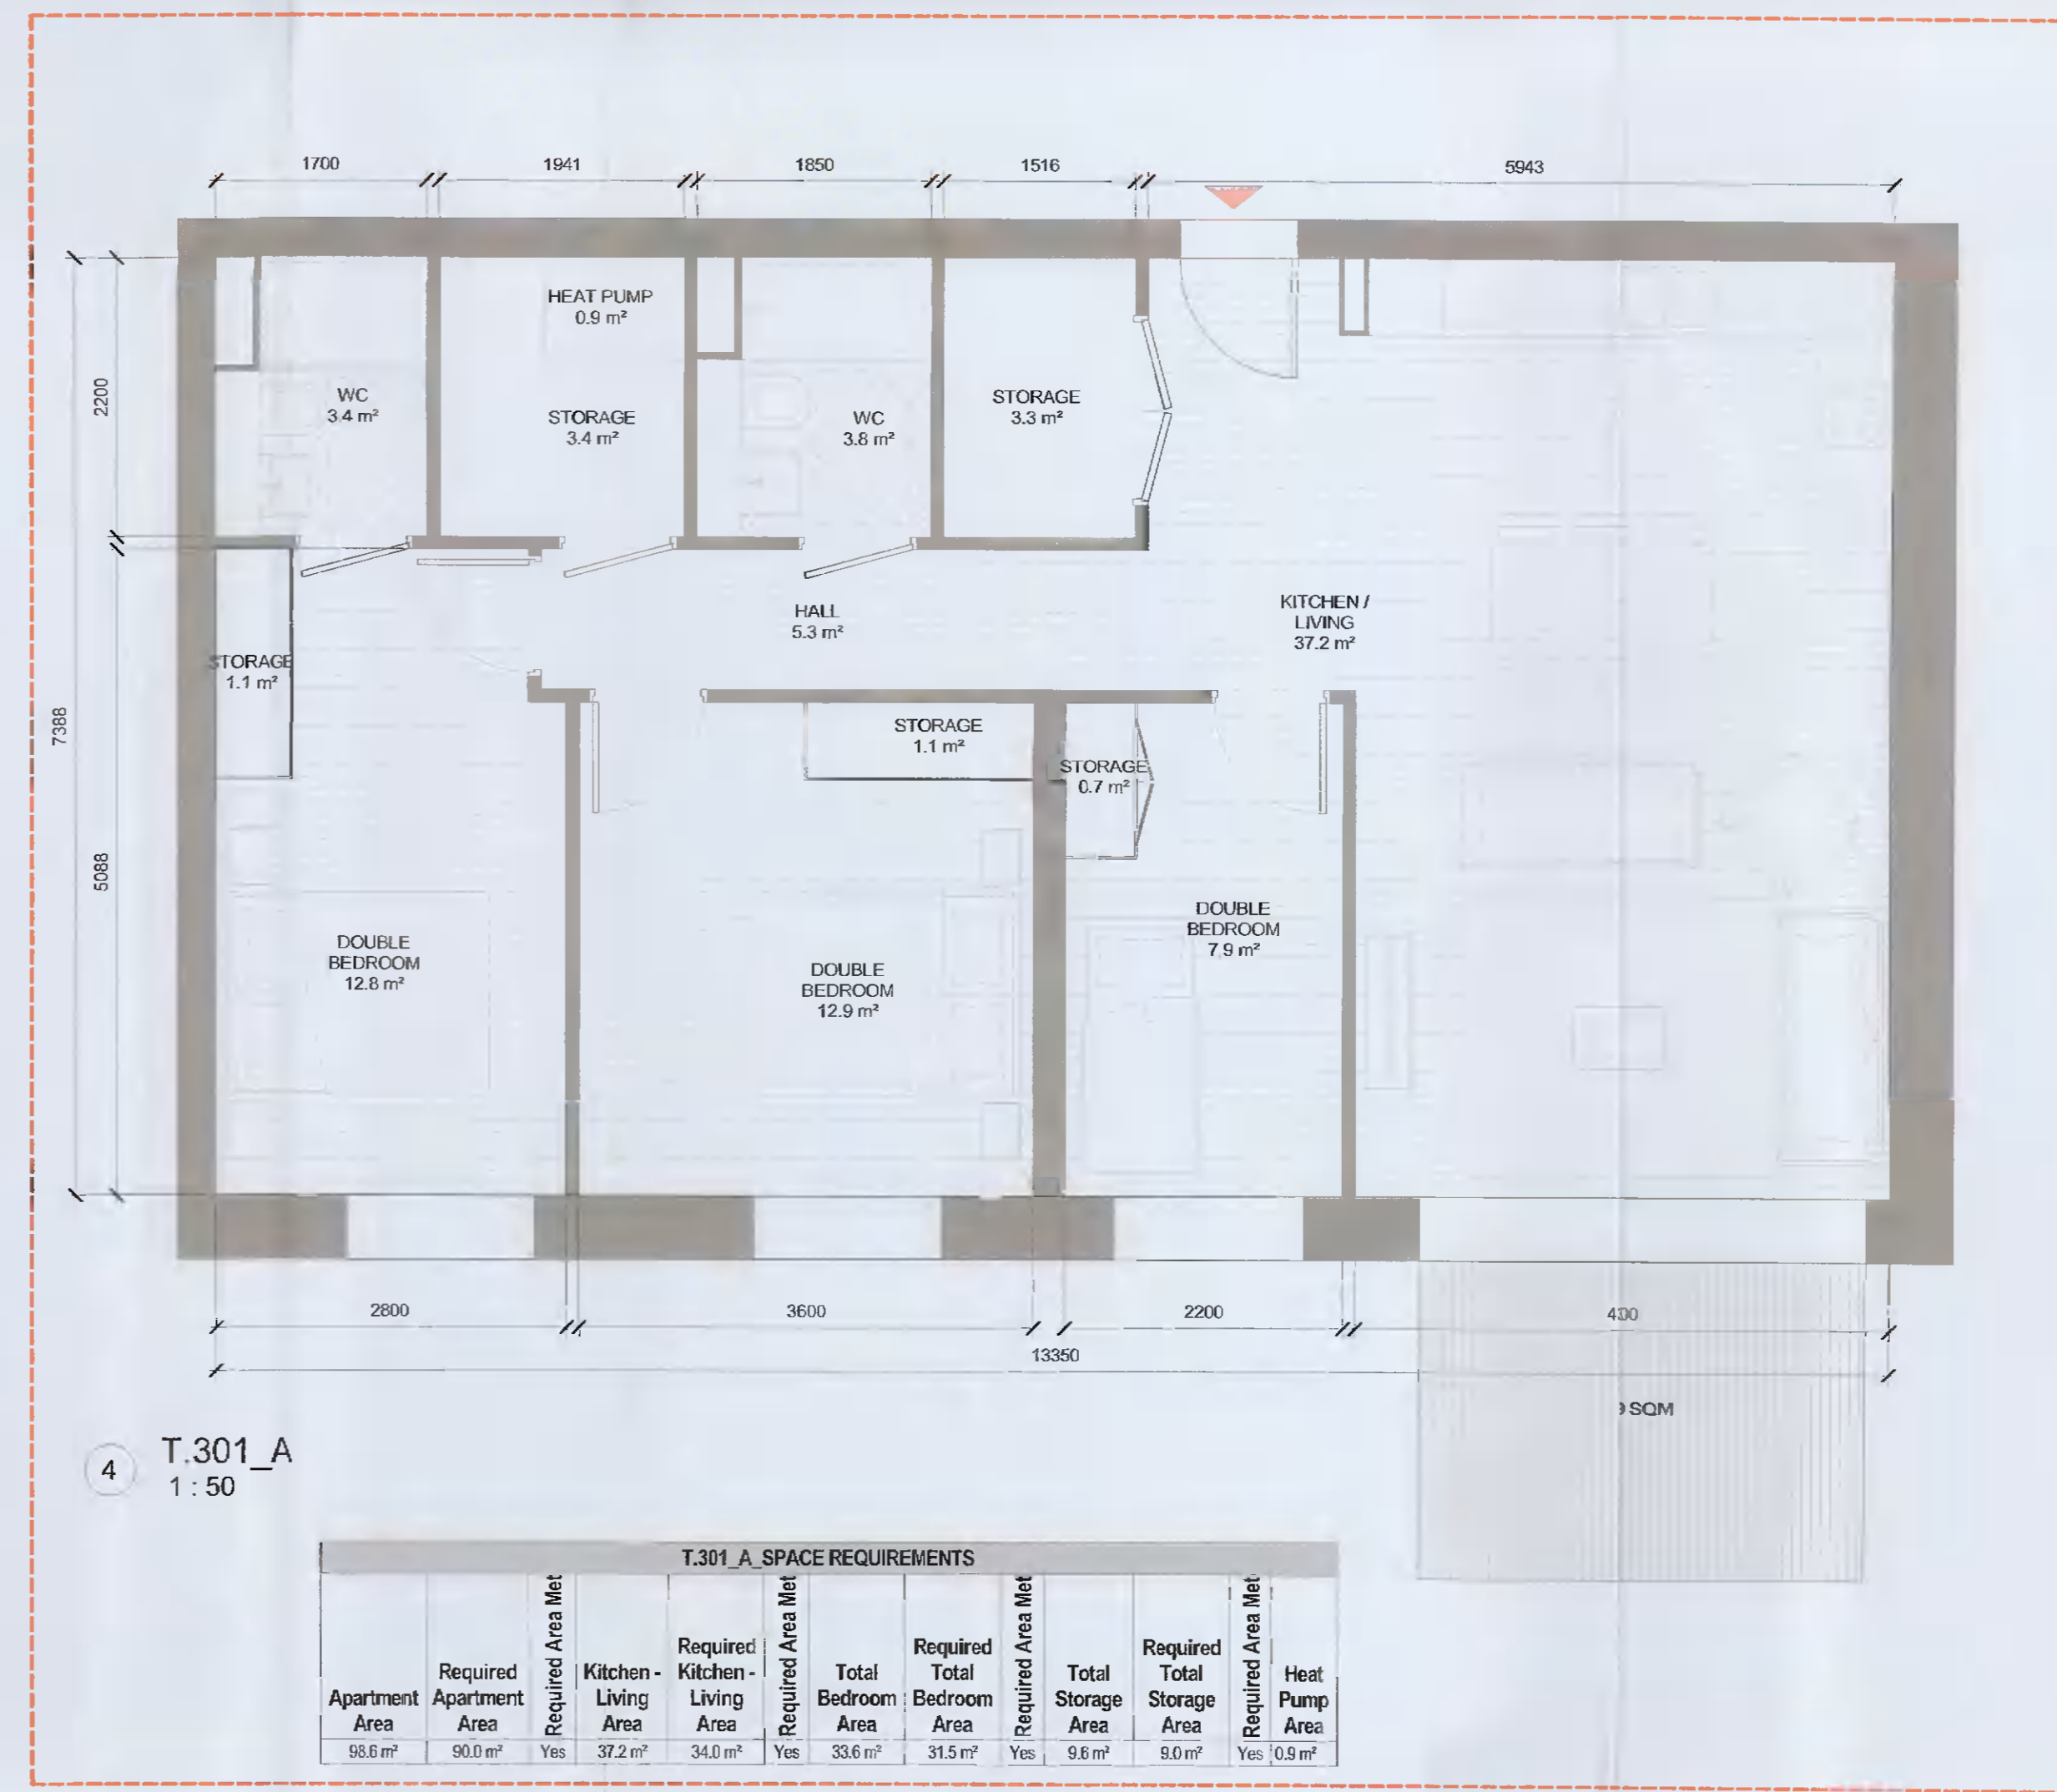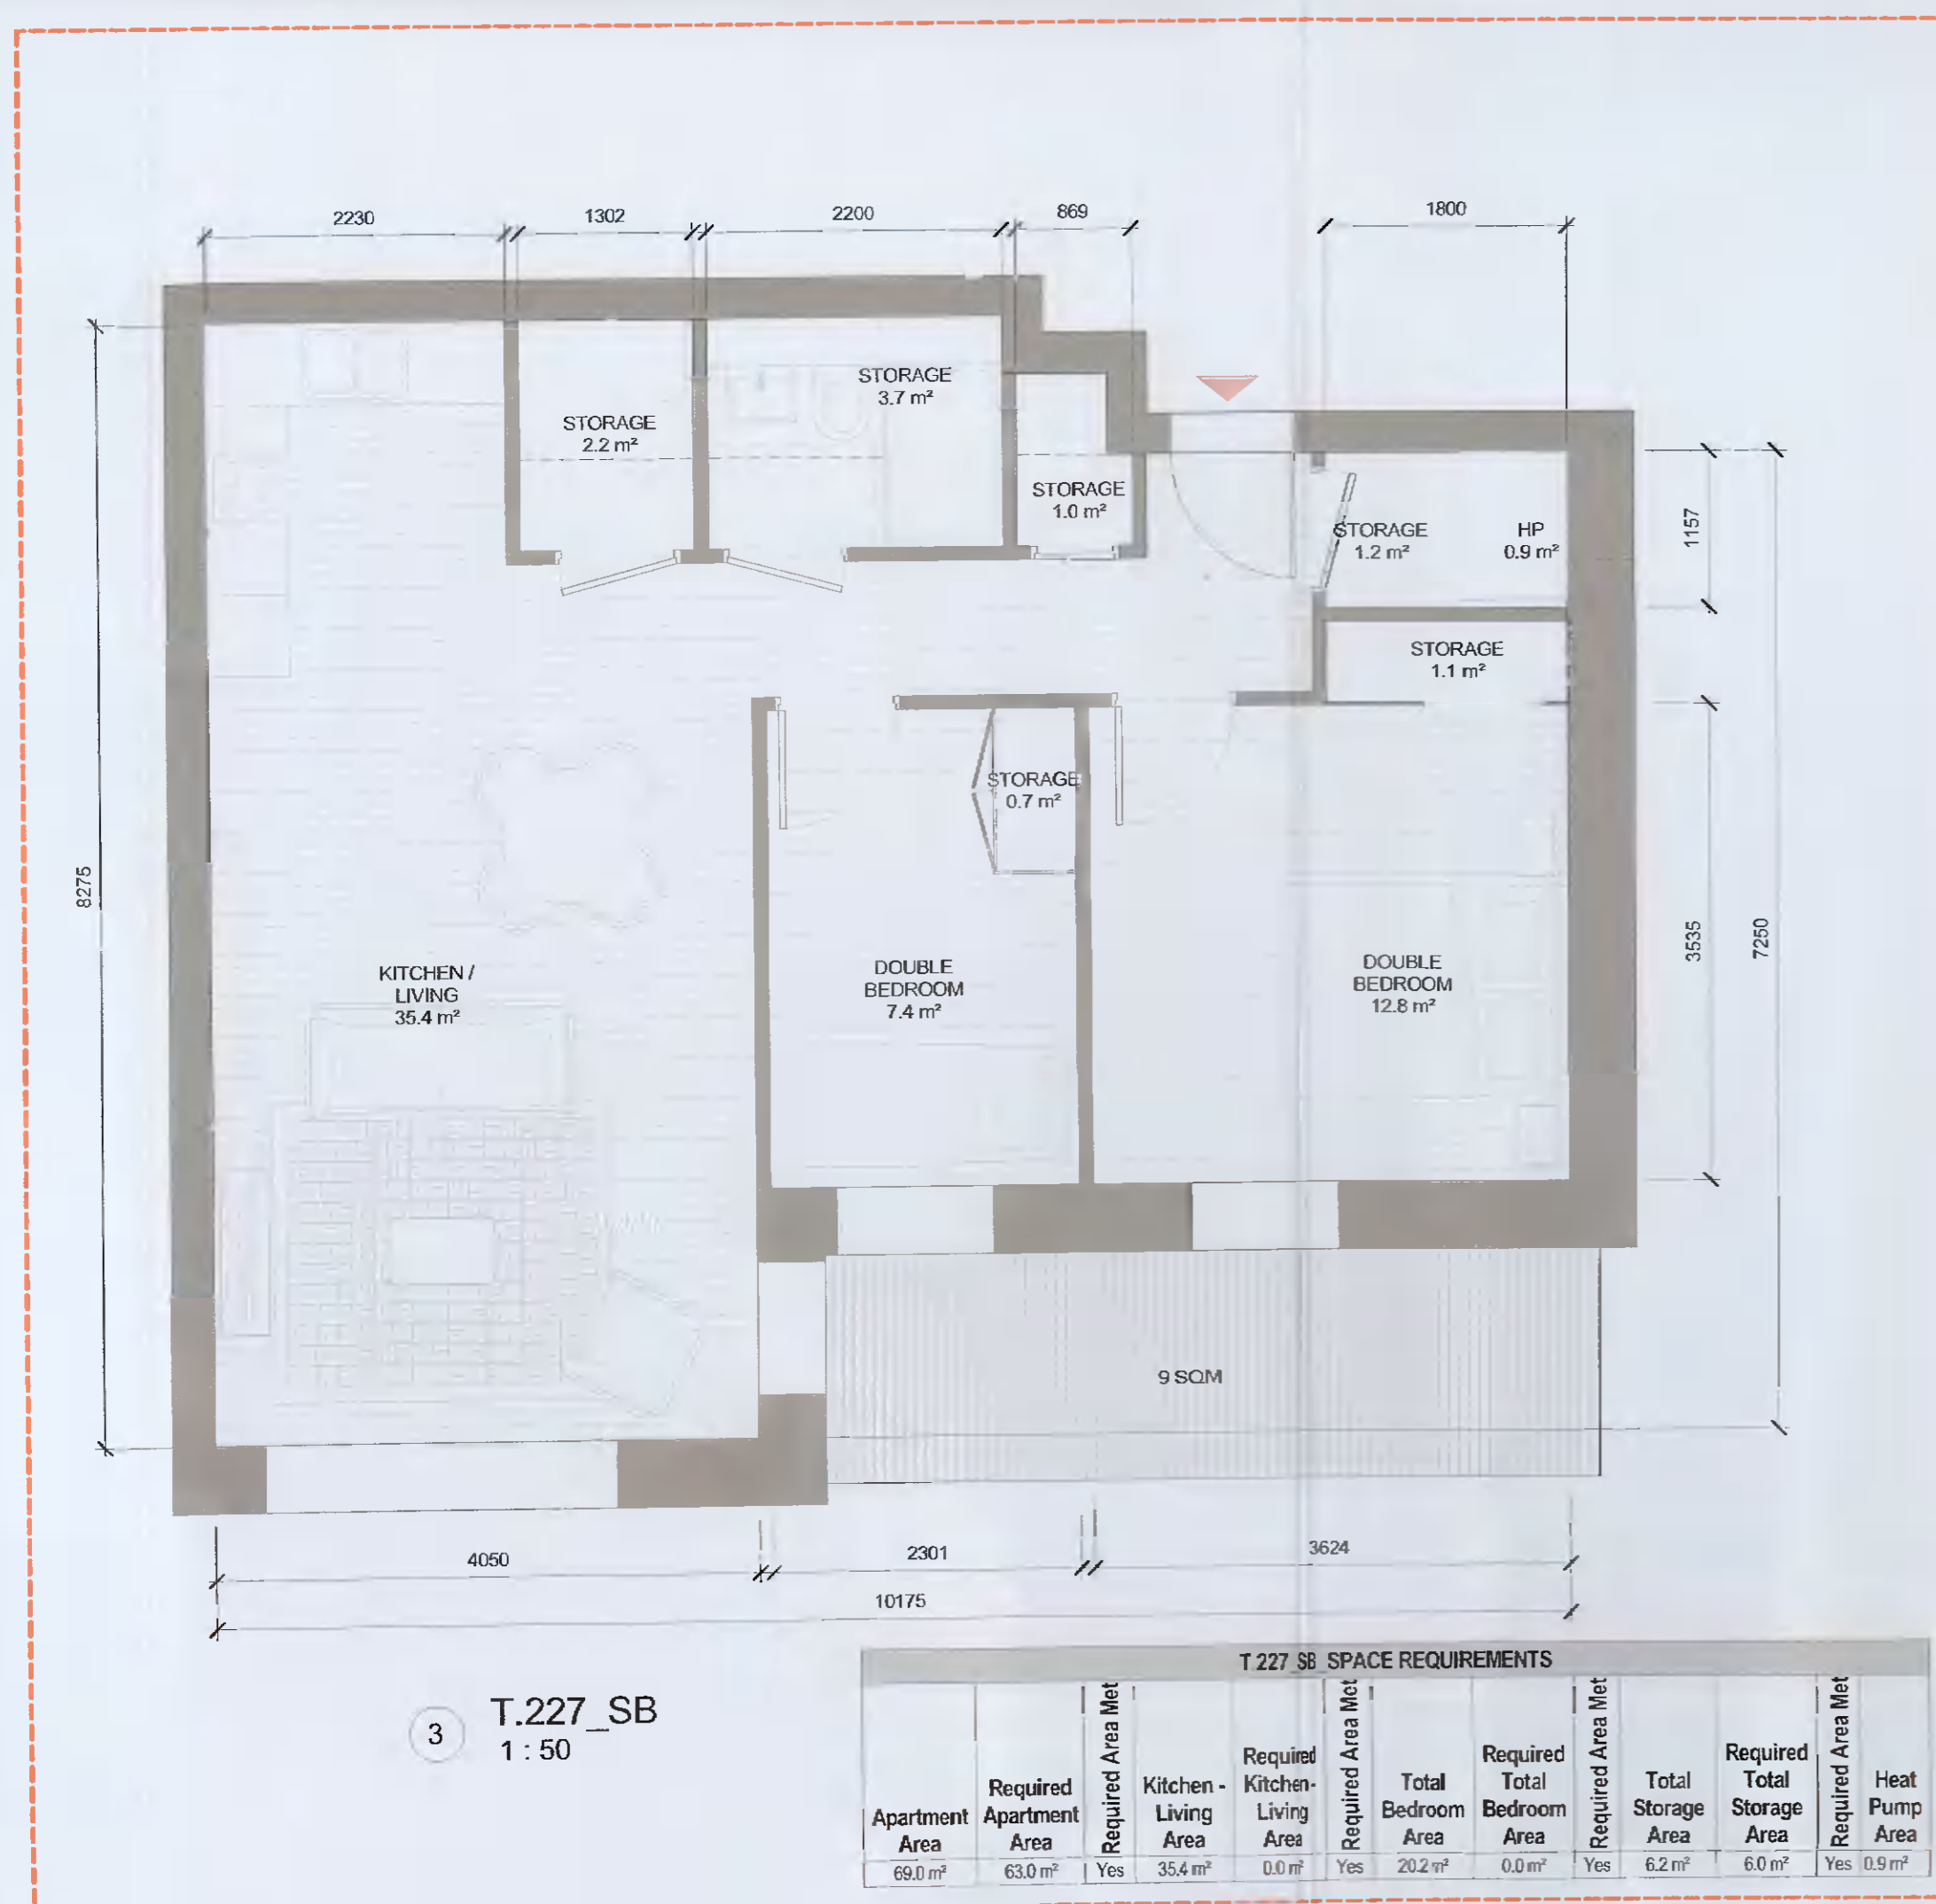

Revised Unit Type

AS PERMITTED UNDER  
 REG. REF. SDZ21A/0007

REV	DATE	DESCRIPTION	CHK	DRN
P02	13/06/2021	ISSUED FOR FURTHER INFORMATION	DB	EA
P01	13/06/2021	ISSUED FOR PLANNING APPROVAL	RJ	EA

STATUS CODE DESCRIPTION  
 ISSUED FOR FURTHER INFORMATION

CLIENT  
 QUINTAIN IRELAND LTD.

PROJECT  
 ADAMSTOWN STATION BLOCK G

DRAWING  
 2 & 3 BED APARTMENT TYPES SHEET 6

PROJECT NUMBER  
 950749

DATE  
 13/06/21

SCALE@ A1:  
 As indicated

DRAWN/CHECKED:  
 RJ/DB

STATUS CODE: DRAWING NUMBER  
 ADC-HJL-G-ZZ-DR-A-8008

REVISION  
 P02

**Henry J Lyons**

Architecture + Interiors  
 henryjlyons.com

+353 1 886 3333  
 info@henryjlyons.com

51-54 Pearse Street  
 Dublin D02 KA66