


Section A  
Block G Section  
Scale 1:100 at A1



Section A Location Plan  
Block G Section  
Scale 1:100 at A1

- NOTES**
1. All dimensions in millimetres unless otherwise shown.
  2. All levels are given above Ordnance Datum (mAOD) unless otherwise shown.
  3. All drawings to be checked on site and any discrepancies reported to Employer.
  4. Any enquiries or discrepancies with this drawing and any other information given elsewhere must be referred to Carlinis and the Employer for clarification before proceeding with the works.
  5. As the works progress, the Employer will issue further drawings and specifications.
  6. Refer to relevant Engineers and Architects' information as appropriate for coordination of all engineering and architectural details.
  7. All works to be carried out in accordance with the latest British Standards and approved practices of practice as a minimum.

- KEY**
- Phase 1 Planning Application Boundary
  - Growing Medium Over Open Ground For Areas Of Smaller Shrub And Perennial Planting. Topsoil and subsoil over free draining substrate. Overall growing medium build up of 600mm with maximum 300mm depth of topsoil or up to 1200mm for tree planting.
  - Growing Medium Over Open Ground For Areas Of Larger Shrub And Perennial Planting. Topsoil and subsoil over free draining substrate. Overall growing medium build up of 800mm with maximum 300mm depth of topsoil or up to 1200mm for tree planting.
  - Hardscape Material With Build Up

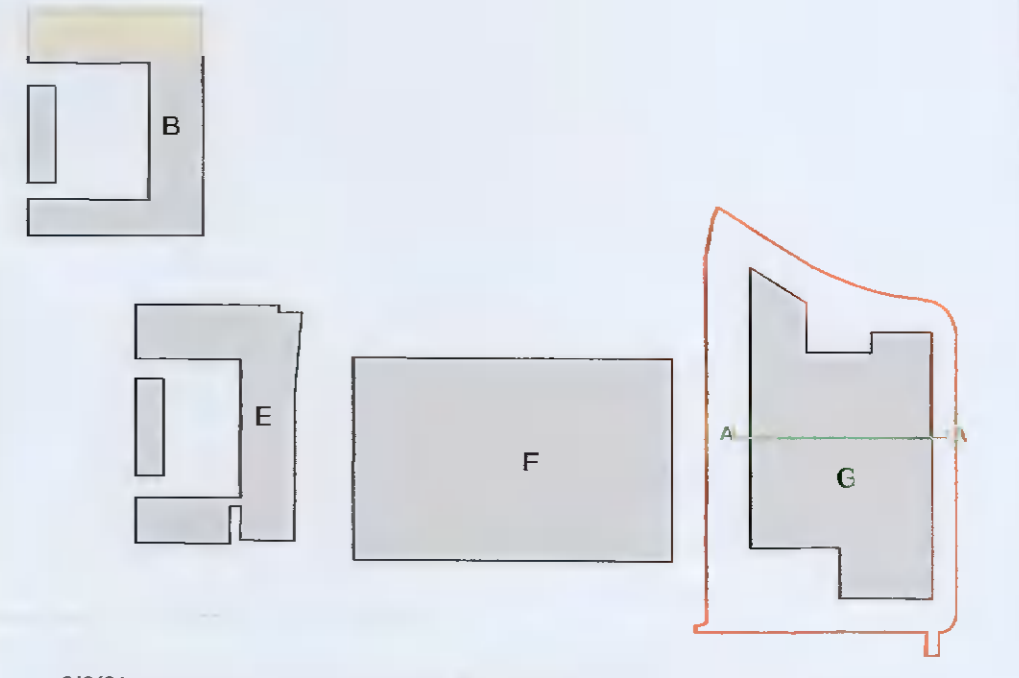

Rev	Date	Description	SW	IF	PSS
P3	3/9/21	Removal of Pedestrian Stairs in Block G and redesign of the landscaped courtyards	SW	IF	PSS
B	11/12/21	Replacing wall to north garden and railings to private front gardens with hedges	IF	IF	PSS
A	26/12/21	Height of boundary to private back gardens is changed to 1.5m	IF	IF	PSS

**Camlin's**  
New Dolan's House, Severn Road, Welshpool, Powys, SY21 7AR  
01928 554888  
www.camlin.com

Adamstown District Centre Block G  
Quintain Developments Ireland Ltd

Section A

Status	Drawn by	Checked by
Planning	IF	PSS

Drawing Number	Revision	Scale	Date
LL591-150-0101	P3	1:100@A1	08.10.2021