


- NOTES**
1. All dimensions in millimetres unless otherwise shown.
 2. All levels in metres above Ordnance Datum (mAOD) unless otherwise shown.
 3. All dimensions to be checked on site and any discrepancies reported to Employer before pricing / work starts.
 4. Any ambiguities or discrepancies within this drawing and any other information given elsewhere must be reported to Camlins and the Employer for clarification before pricing work proceeds.
 5. All drawings to be read in conjunction with other Camlins drawings and specification information as appropriate.
 6. Refer to relevant Engineer's and Architect's information as appropriate for confirmation of all engineering and architectural details.
 7. All works to be carried out in accordance with the latest British Standards and appropriate codes of practice as a minimum.

- KEY**
- Phase 1 Planning Application Boundary
 - Growing Medium Over Open Ground For Areas Of Grass
Topsoil and subsoil over free draining substrate.
Overall growing medium build up of 300mm with maximum 150mm depth of topsoil or up to 1200mm for tree planting
 - Growing Medium Over Open Ground For Areas Of Smaller Shrub And Perennial Planting. Topsoil and subsoil over free draining substrate.
Overall growing medium build up of 600mm with maximum 300mm depth of topsoil or up to 1200mm for tree planting
 - Growing Medium Over Open Ground For Areas Of Larger Shrub And Perennial Planting. Topsoil and subsoil over free draining substrate.
Overall growing medium build up of 600mm with maximum 300mm depth of topsoil or up to 1200mm for tree planting
 - Hardscape Material With Build Up



**Section C
Block G South Garden Section
Scale 1:50 at A1**

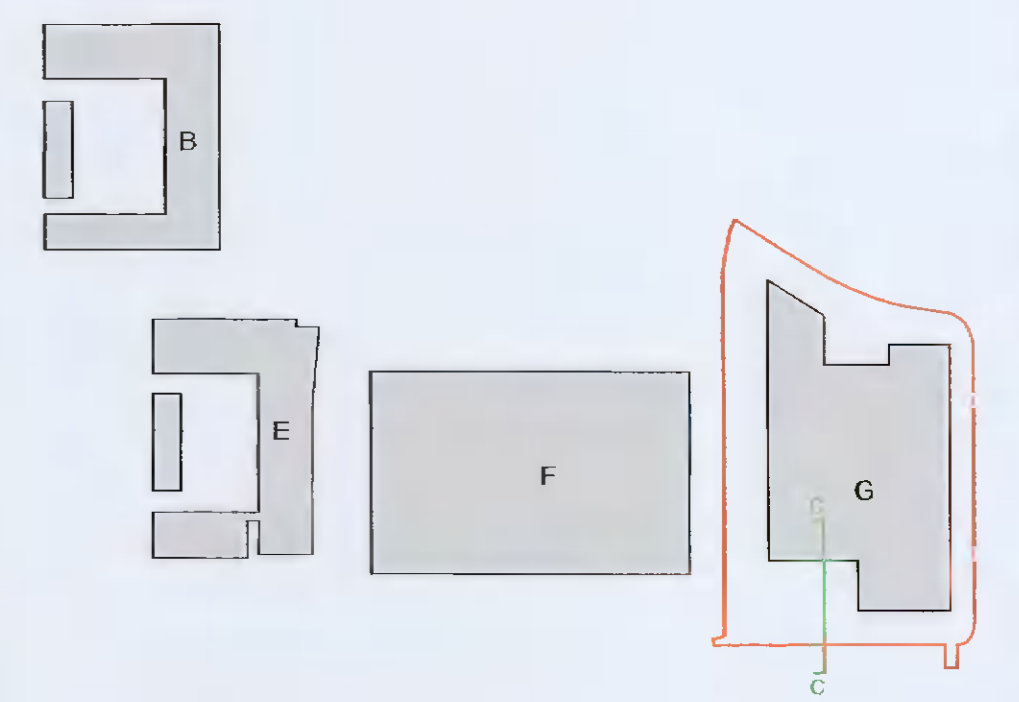

P2	1/10/2 Removal of podium slab in Block G and redesign of the landscape courtyards	PS	PSS
P1	6/6/2 South facing pocket park revision	F	PSS
Rev.	Date	Description	Revised by Checked by

New Dolanog House, Severn Road, Wellpool, Powys, SY21 7AF
01856 26486
www.camlins.com

Adamstown District Centre Block G
Quintain Developments Ireland Ltd

Section C

Status Planning	Drawn by SY/IF	Checked by PSS
Drawing Number LL591-150-0103	Revision P2	Date 08.10.2021

**Section C Location Plan
Block G South Garden Section
Scale 1:50 at A1**