



Typical Section Through Tree Pit Within Areas Of Hard Landscape (A)  
Scale: 1:20 at A1

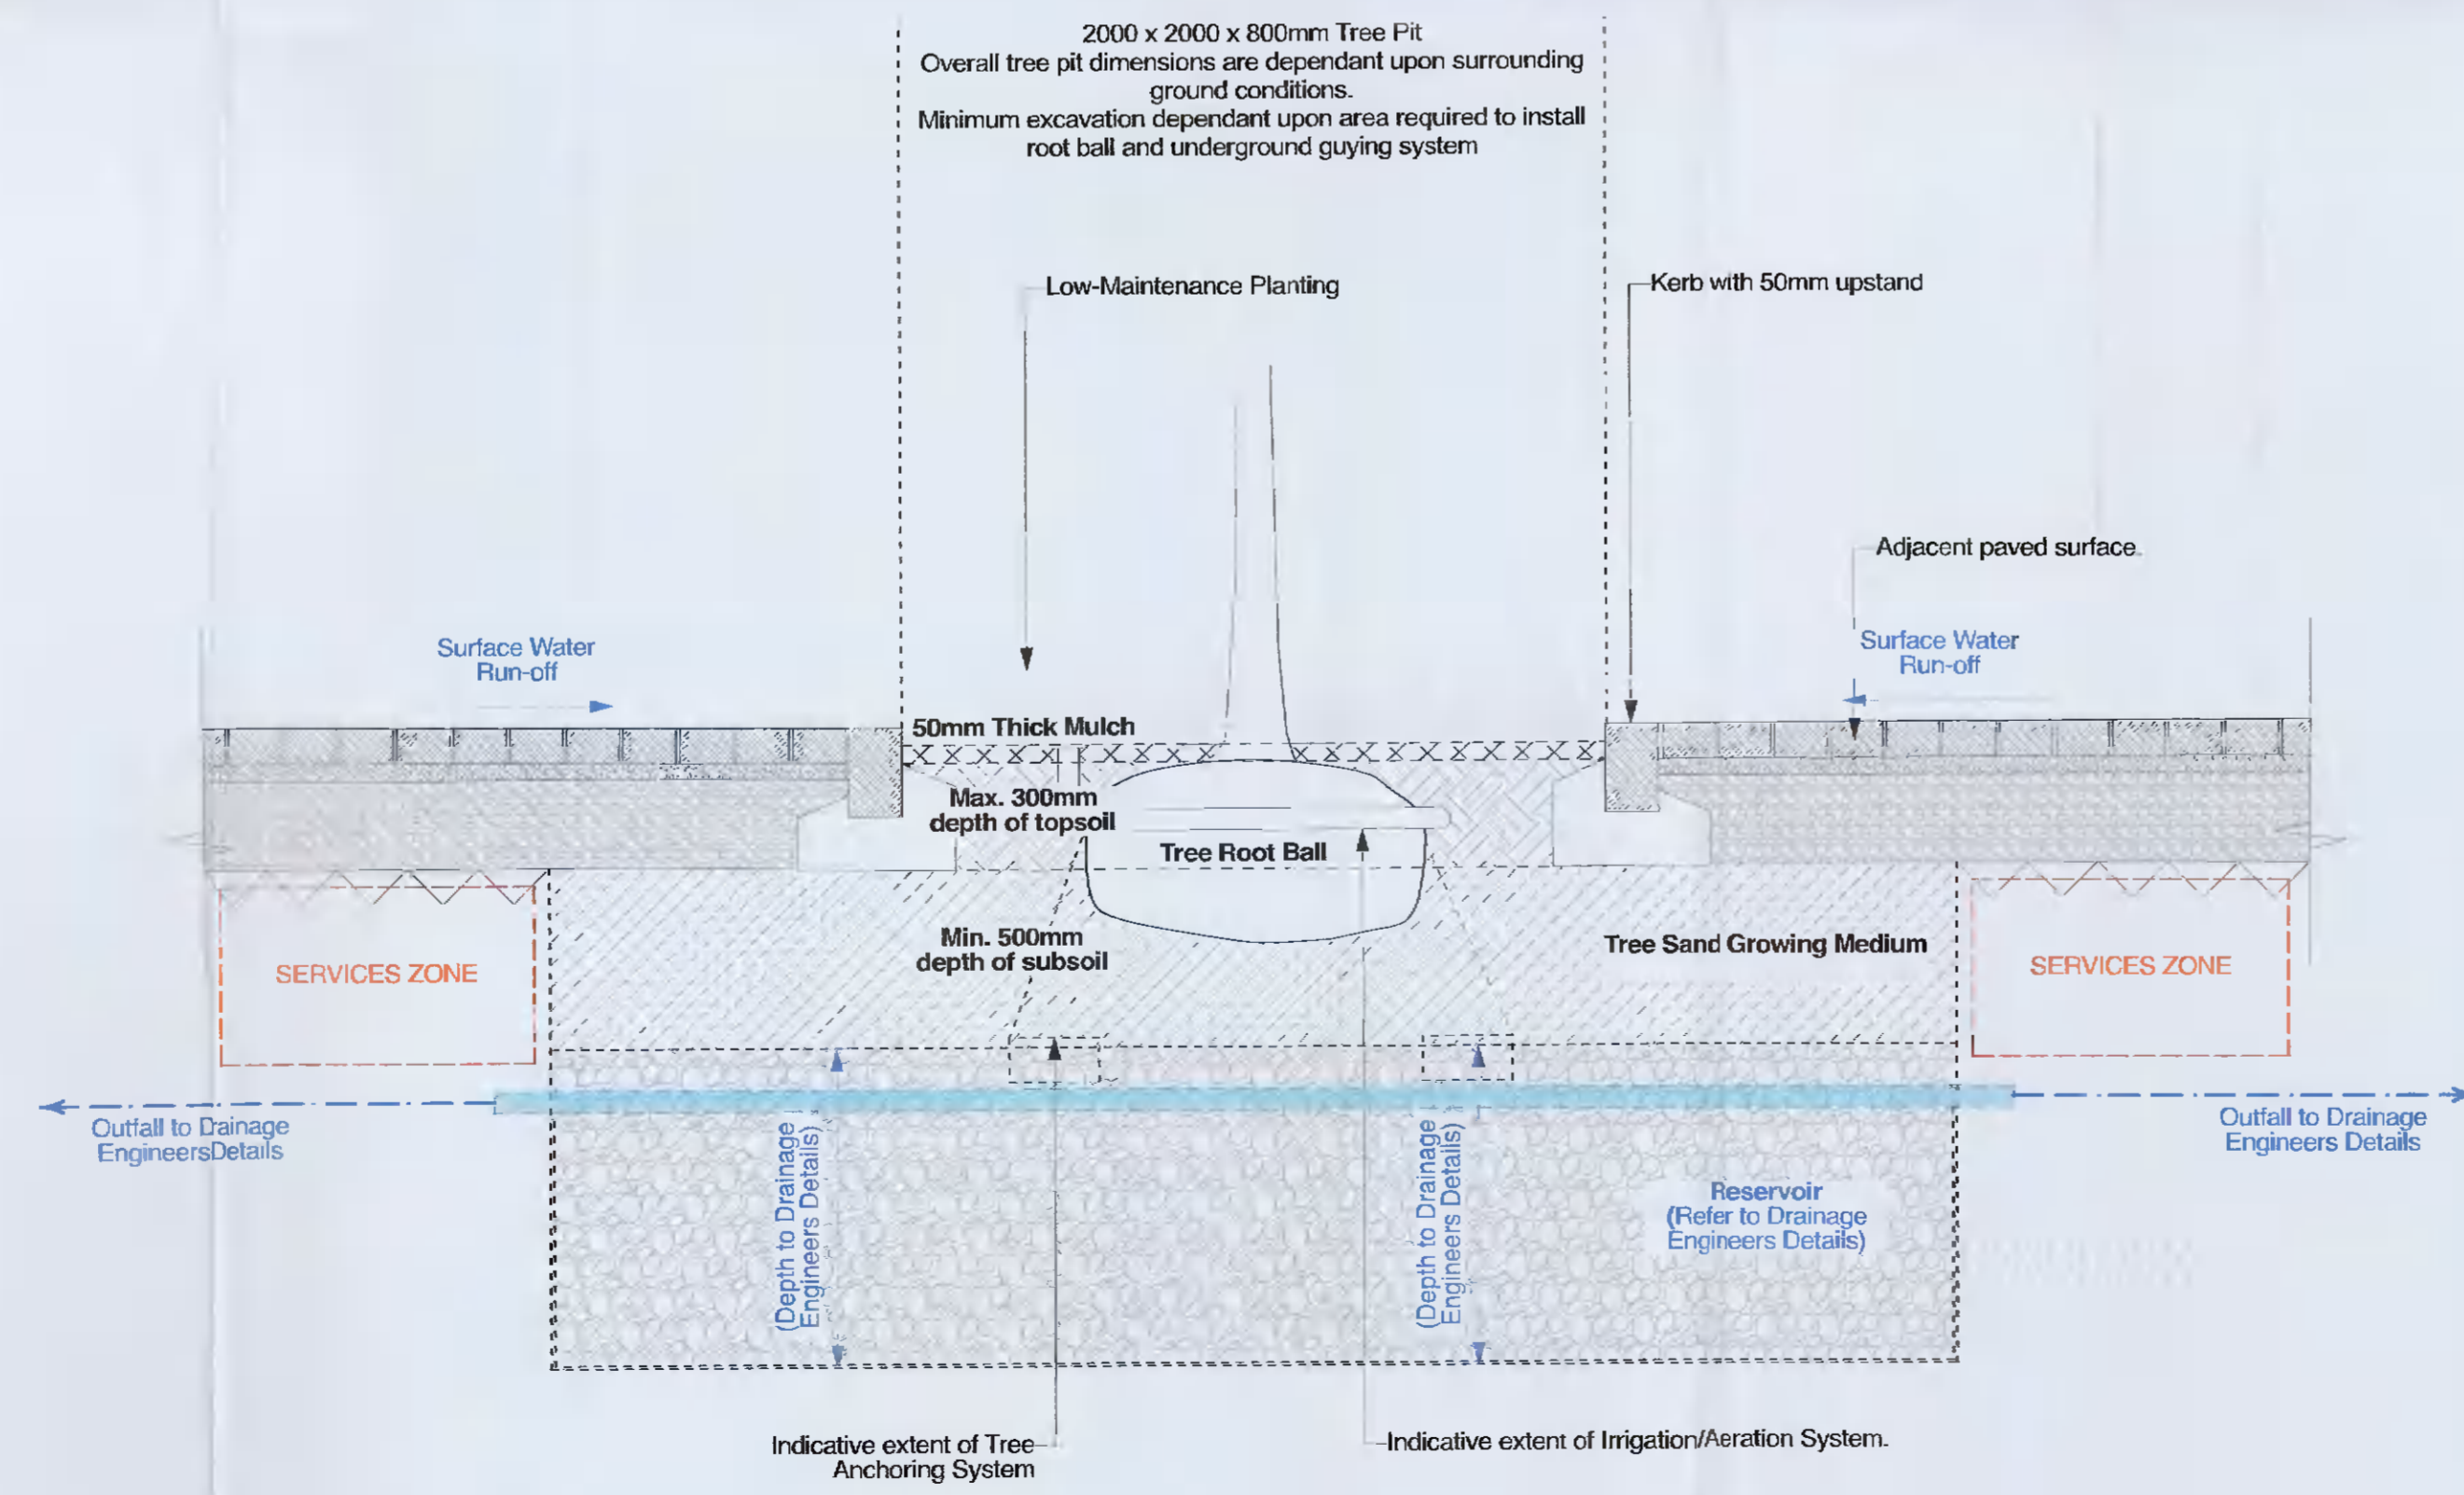

Typical Section Through Tree Pit Within Areas Of Hard Landscape With Topsoil Layer For Soft Landscape (B)  
Scale: 1:20 at A1

- NOTES**
1. All dimensions in millimetres unless otherwise shown.
  2. All levels in metres above Ordnance Datum (mAOD) unless otherwise shown.
  3. All dimensions to be checked on site and any discrepancies reported to Employer before pricing / work starts.
  4. Any ambiguities or discrepancies within this drawing and any other information given elsewhere must be reported to Camlins and the Employer for clarification before pricing work proceeds.
  5. All drawings to be read in conjunction with other Camlins drawings and specification information as appropriate.
  6. Refer to relevant Engineer's and Architect's information as appropriate for confirmation of all engineering and architectural details.
  7. All works to be carried out in accordance with the latest British Standards and appropriate codes of practice as a minimum.

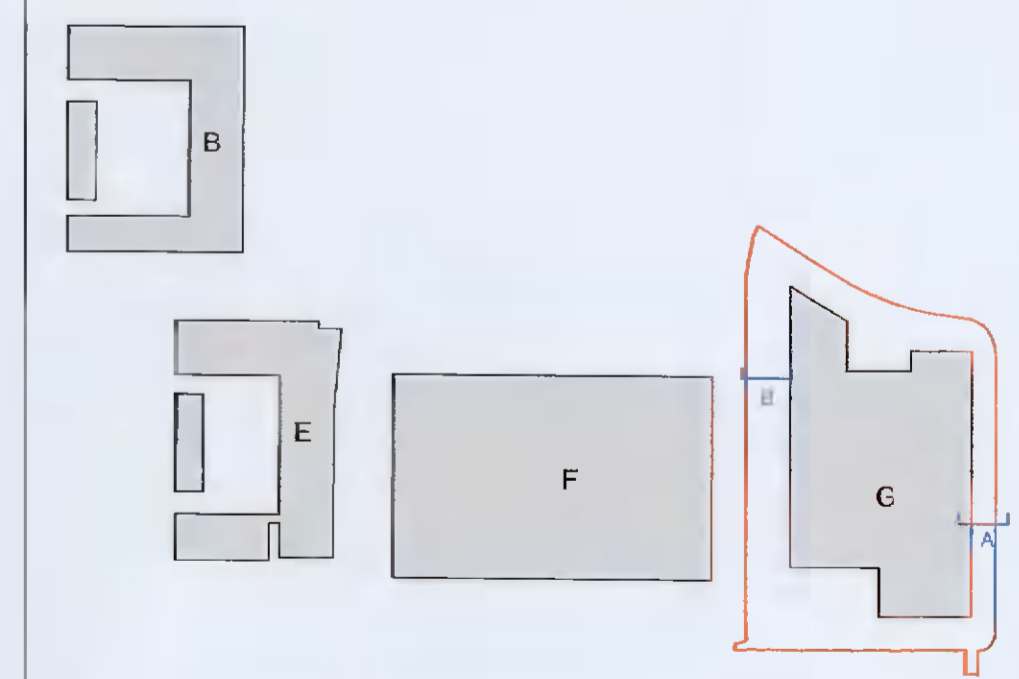

P1 1/10/21 Removal of podium slab in Block G and redesign of the landscape courtyards  
 Date Description  
 IF PSS  
 Created by  
 New Doling House, Seven Road,  
 Welshpool, Powys, SY21 7AF  
 01938 654886  
 www.camlins.com

**Camlins**

Adamstown District Centre Block G  
 Quintain Developments Ireland Ltd

Tree Pit With Areas Of Hard And Soft Landscaping

Status: Planning  
 Drawing Number: LL591-150-0271  
 Revision: P1  
 Scale: 1:20@A1  
 Date: 08.10.2021  
 Drawn by: IF  
 Checked by: PSS