



Entrance Gate
Scale 1:150

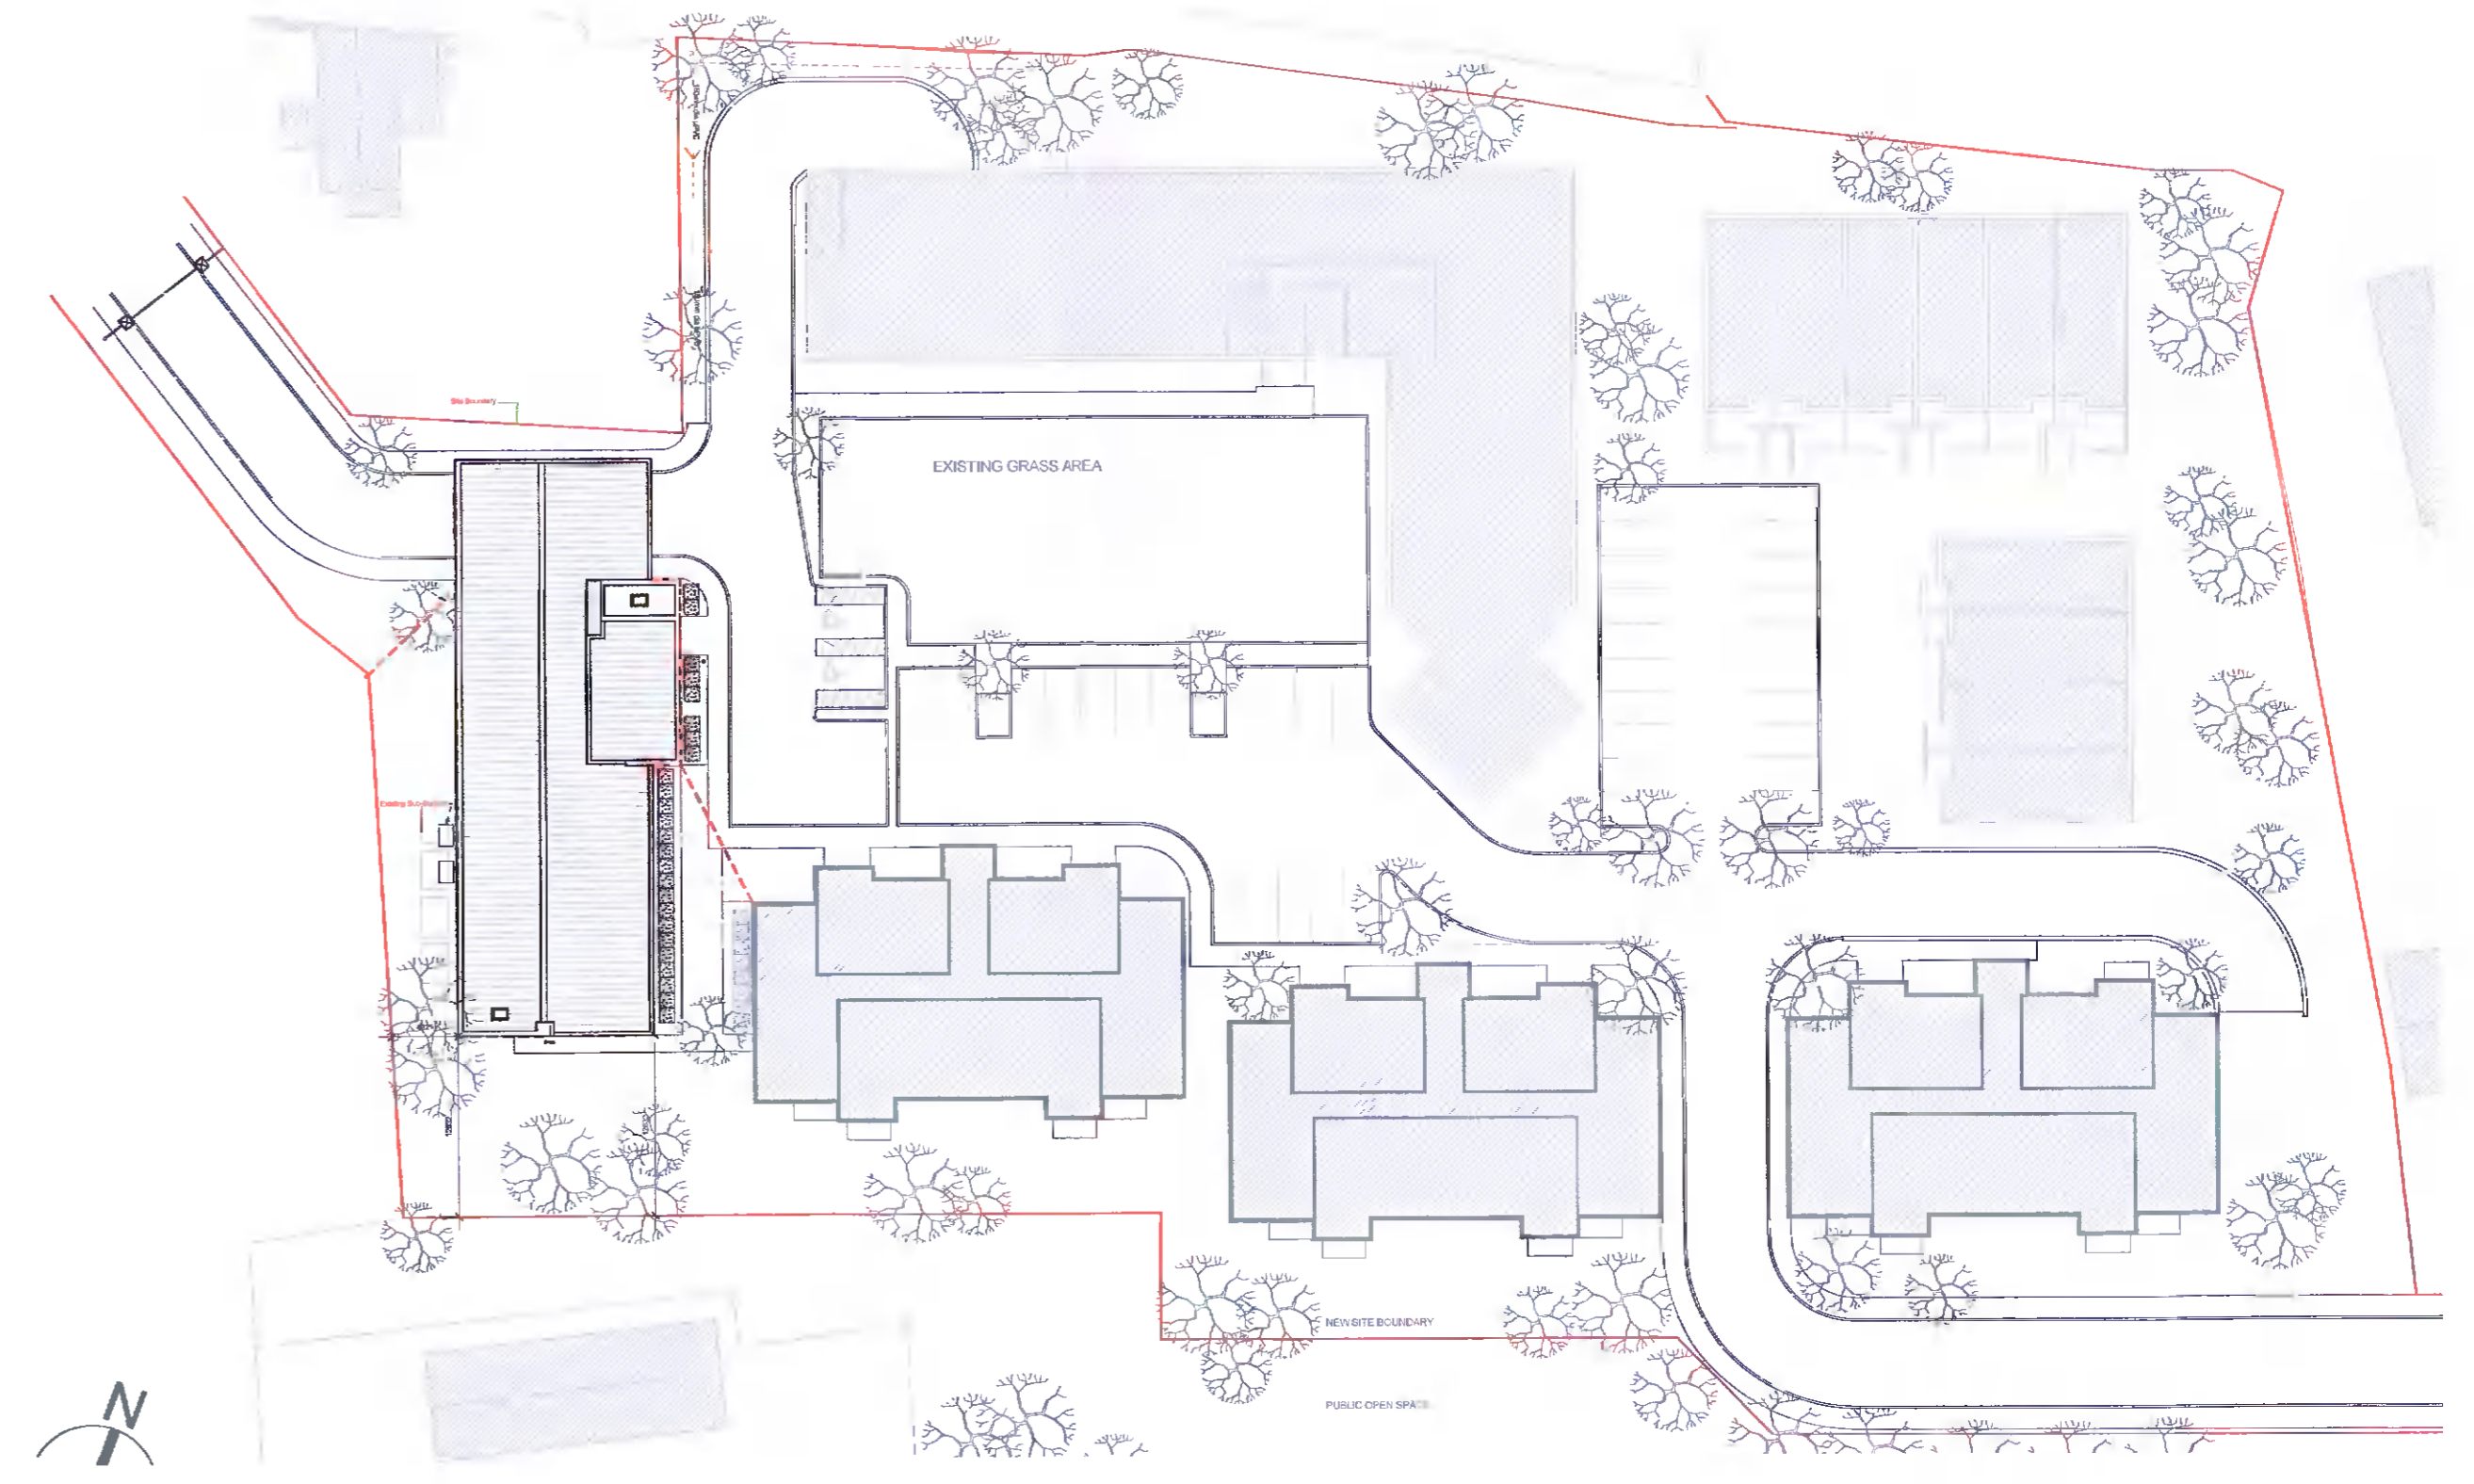

Site Key Plan
Scale 1:500

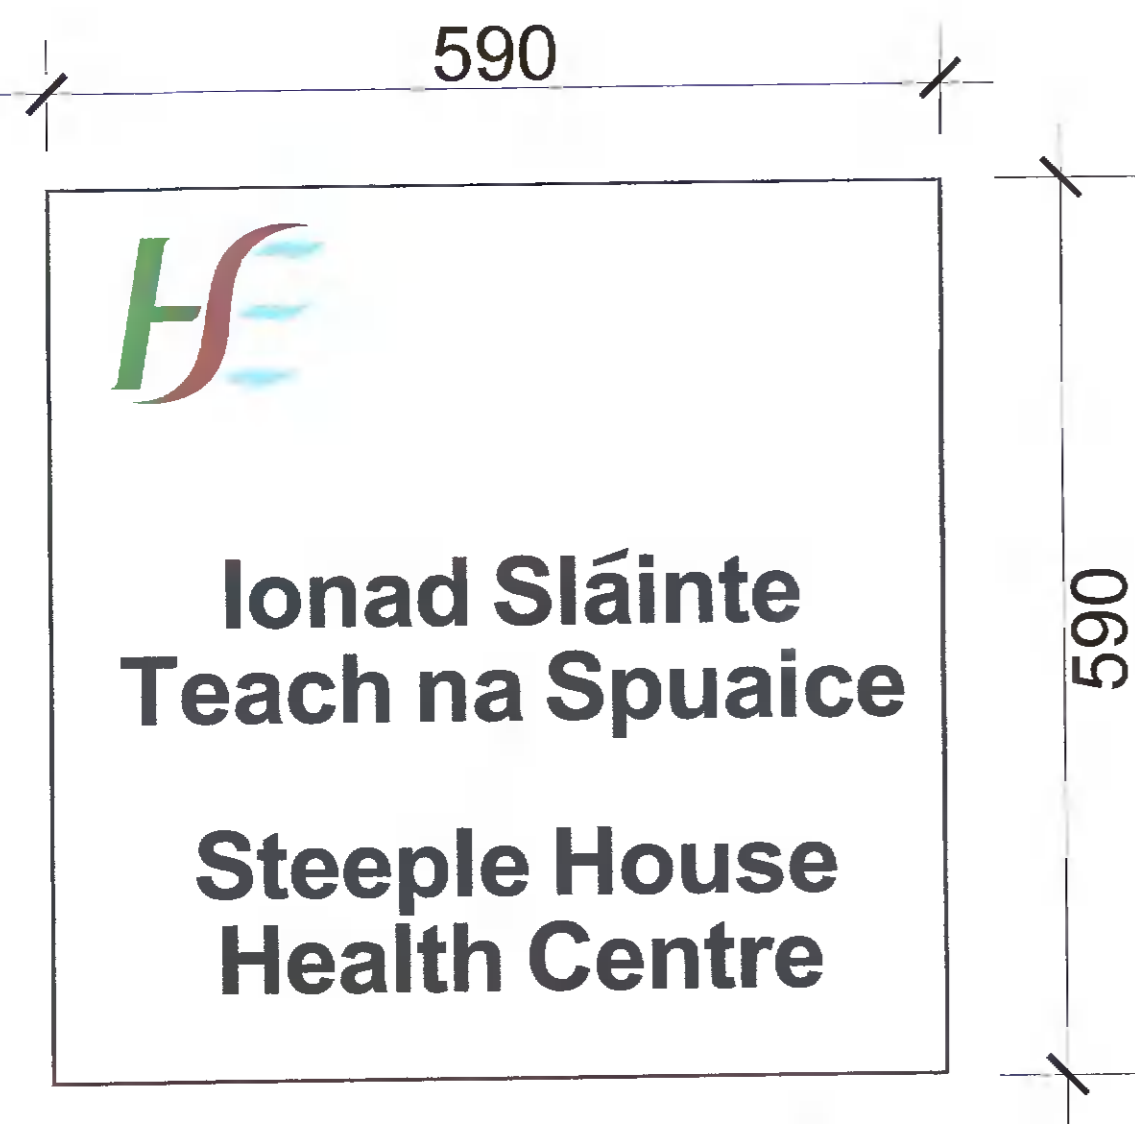


TOTAL AREA = 0.35M²

Signage No. 01 Dimensions
Scale 1:5



Photographs of existing (with intended location)
Scale 1:10

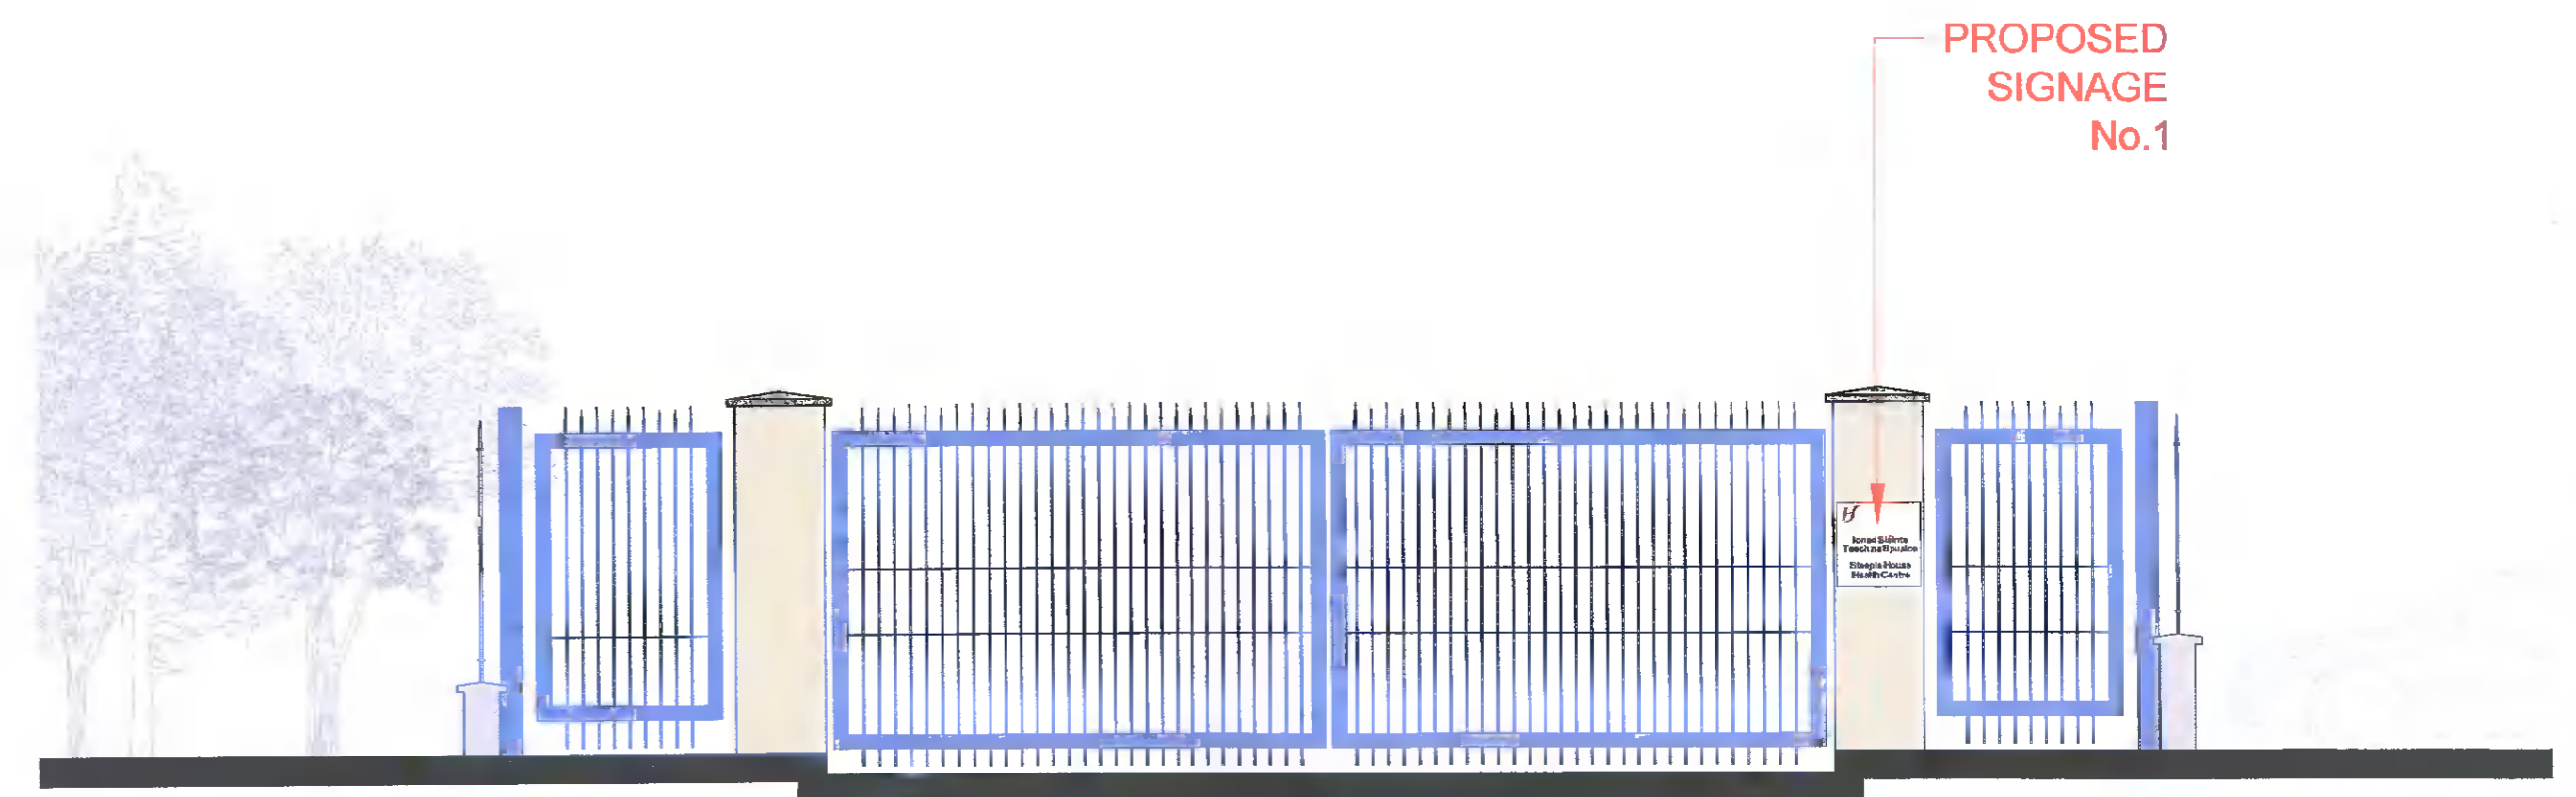

Entrance Gate Elevation
Scale 1:50

Revision		
G		
F		
E		
D		
C		
B		
A		

Note:
Do not scale off drawing. Use figured dimensions only. Any perceived discrepancies in this drawing to be reported to Portal Architects. If in doubt about anything on this document, please ask.

RETENTION	
Scale	1:100@A1/1:200@A3
Date	09-09-2021
Drawn by	EL
Checked by	PC
Dwg. No	2216-05-80
Rev	

PORTAL Architects
Design - Planning
Project Management

Studio
H2 Chapelzod Ind. Est.,
Chapelzod, Dublin 20, Ireland.
Phone: +353 1 6237108 Fax: +353 1 6231094
© PORTAL Architects

Project	Primary Care Mental Health Clondalkin
Drawing Title	EXTERNAL HSE SIGNAGE - NO. 01
Client	PCC Clondalkin