


SITE LOCATION MAP
SCALE: 1:500

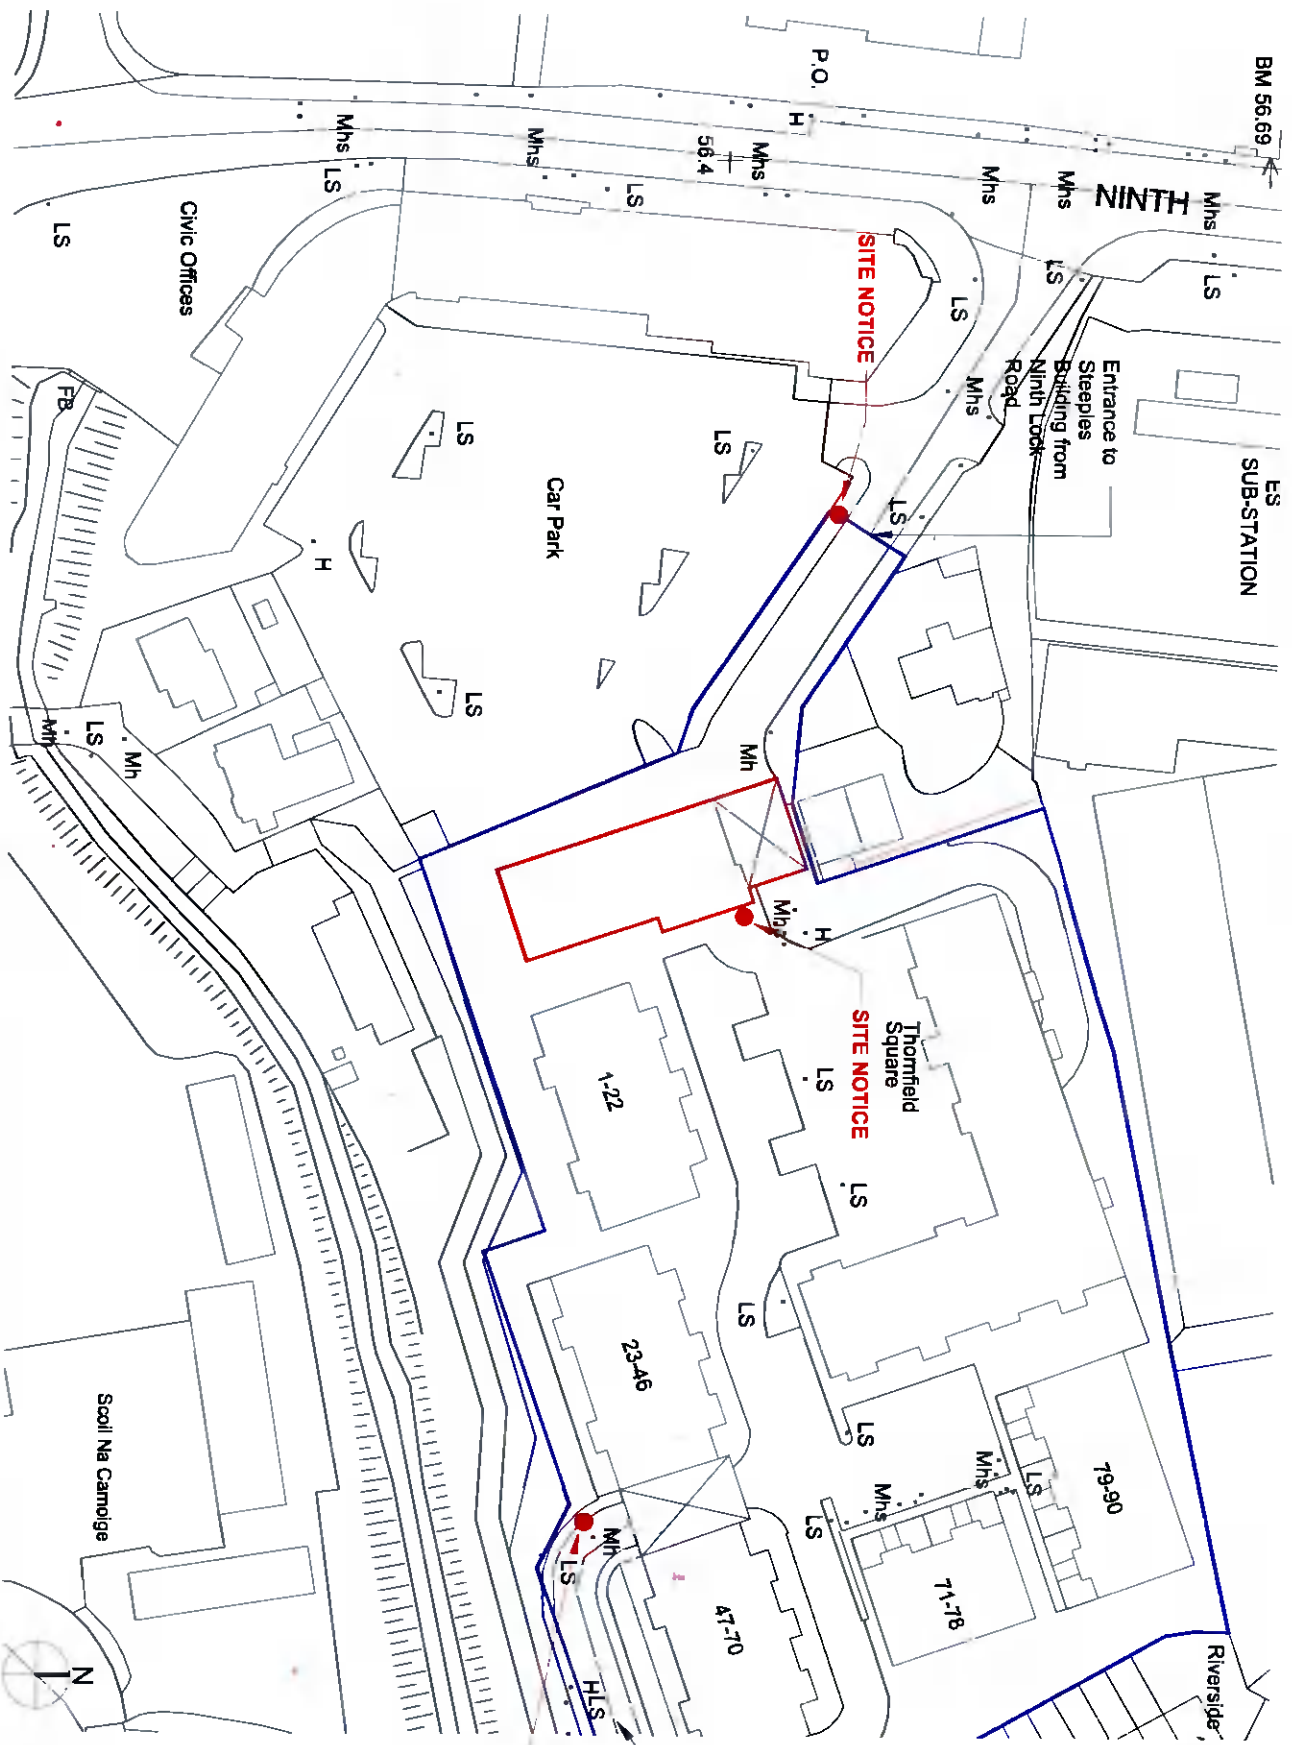

Entrance to
Thornfield
Square
Apartments

SITE NOTICE

SITE BOUNDARY

OVERALL SITE

SITE NOTICE

OS MAP

MAP SERIES: 1:1000
REF NO: 3326-04
REV DATE: 30-03-16
SURVEY DATE: 31-12-90

PORTAL ARCHITECTS LICENSE NUMBER:
0065418

Note:
Do not scale off drawing
Use figured dimensions only
Any perceived discrepancies
in this drawing to be reported
to Portal Architects
in the drawing to be reported
on this document, please see

PORTAL
STUDIO
PC Computer Ltd. Ltd.
Riverside
Phone: 0473 337878 Fax: 0473 337878
S/PORTAL Architects
