


**Signage No. 3 Dimensions**  
Scale 1:10

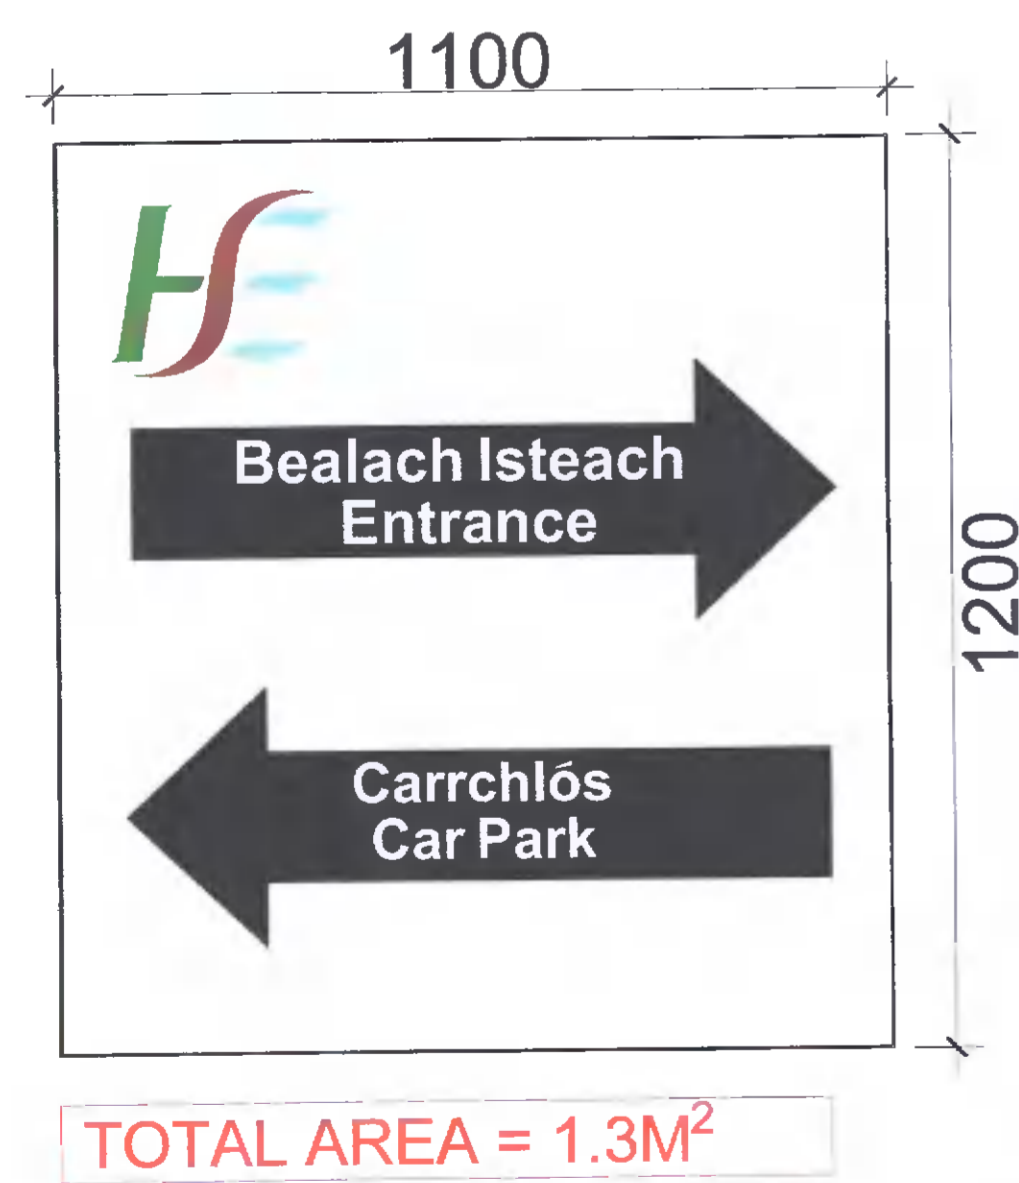

**Signage No. 2 Dimensions**  
Scale 1:10



**Photographs of existing (with intended location)**  
Scale N/A



**RETENTION**

Scale	1:100@A1/1:200@A3
Date	09-09-2021
Drawn by	EL
Checked by	PC
Dwg No.	2216-05-61
Rev.	

**Note:**  
Do not scale off drawing. Use figured dimensions only. Any perceived discrepancies in this drawing to be reported to Portal Architects. If in doubt about anything on this document, please ask.

Revision	
G	
F	
E	
D	
C	
B	
A	

**PORTAL Architects**  
Design - Planning  
Project Management

Studio  
H2 Chapelizod Ind. Est.,  
Chapelizod, Dublin 20, Ireland.  
Phone: +353-1-6237708 Fax: +353-1-6236054  
© PORTAL Architects

Project	Primary Care Mental Health Clondalkin
Drawing Title	EXTERNAL HSE SIGNAGE - NO. 02 & NO. 03
Client	PCC Clondalkin