



MICROSOFT IRELAND OPERATIONS LIMITED

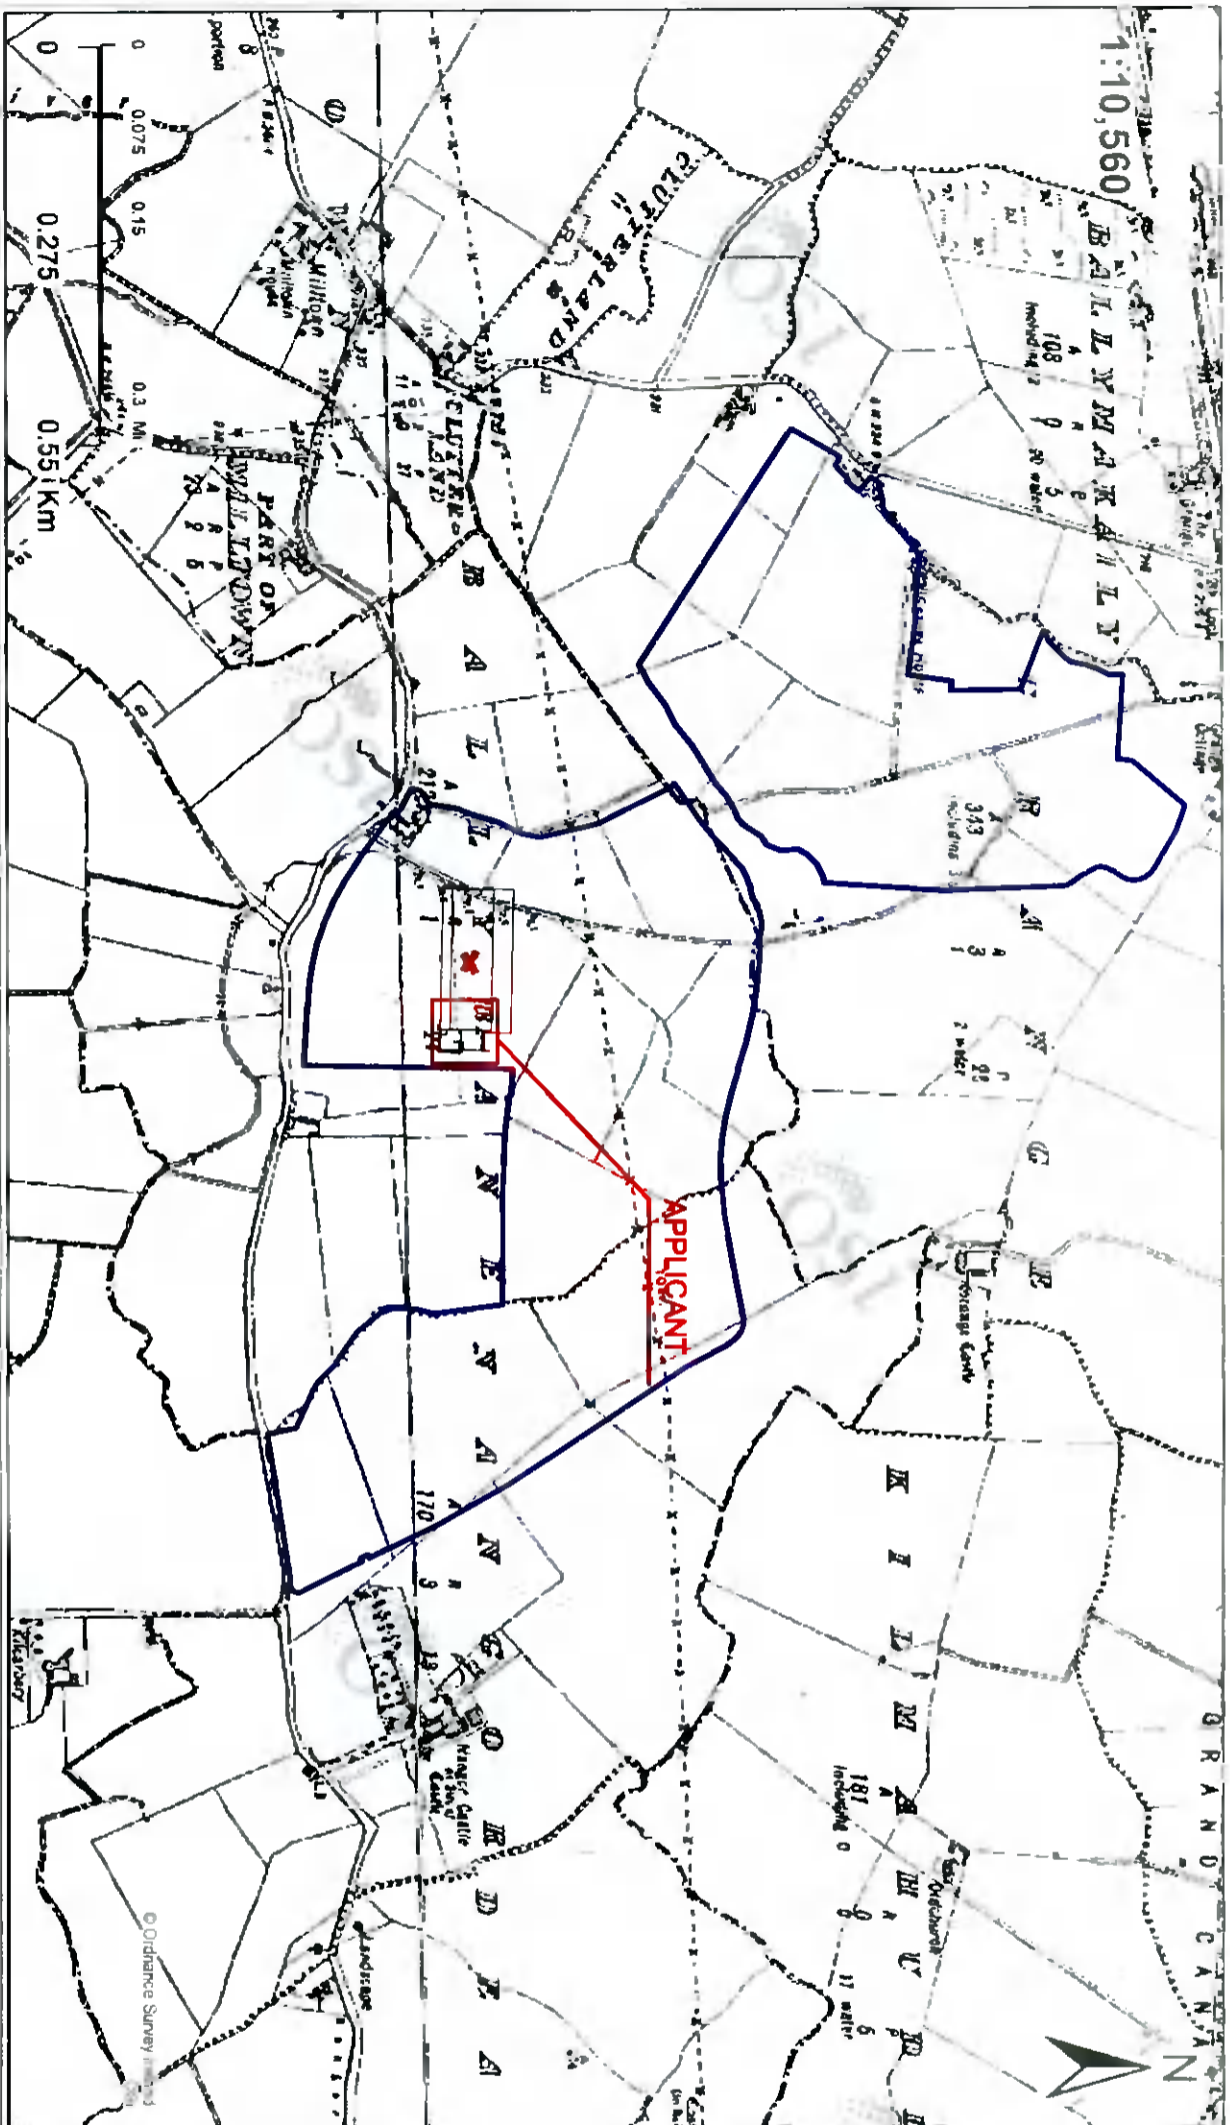

Site subject to planning application outlined in solid **RED**.
Adjacent lands under the control of the applicant outlined in **BLUE**.

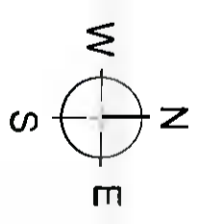

Ghd References: O 03701 31256
 X(Easting): 303701
 Y(Northing): 231256
 Latitude, Longitude = 53.321630,-8.4443226
 Centre Point Coordinates (ITM):
 X(ITM) : 703643
 Y(ITM) : 731280
 License / Copyright: Licence No. CYALS9201903 ©
 Ordnance Survey Ireland/Government of Ireland



© Suirbhleacht Ordánas Éireann, 2021
 Arna thiomáil agus arna threallú ag
 Suirbhleacht Ordánas Éireann, Peilic an
 Fhionúisio, Baile Átha Cliath 8, Éire.
 Sainleagan aitheascadh neamhdánáltha aitheascadh
 Suirbhleacht Ordánas Éireann agus Rialtas
 na hÉireann.
 Gach cead ar coisnadh. Ní ceadmhar aon
 chuid den bhleasacht seo a chloipeall, a
 athleasadh nó a bhrúchúir in aon mhodh ná ar aon
 bhealach gan cead l' scríobhann rialtas ná ó údarshli
 an aitheascadh.
 Ní hionann bóthar, bealach nó ceadán a bheith ar
 an léarsaíl seo agus fíneálas ar chead aif.
 Ní thaispeánann léarsaíl de chuid Ordánas
 Suirbhleacht na hÉireann leagan próifíle deaithéil
 de mhodh tiarbh, ná léarsaíl de ghréithe fhicidhla.

JOB : Proposed PV Solar Panels At
 Unit 75 (DUB12),
 Grange Castle Business Park,
 Nangor Road, Clonsilla,
 Dublin 22.
 CLIENT: MICROSOFT IRELAND
 OPERATIONS LIMITED.
 TITLE: Record Place Map
 PLAN No.: 00
 SCALE: 1/10,560@A3

Rev A 11/10/2021
 Drawing by Elena Vazquez

enerpower.ie
 051 364054
 Waterford Business Park, Unit 24 Cork Rd, Waterford