




PROPOSED FRONT CONTIGUOUS ELEVATION (no material change)
Scale 1:200

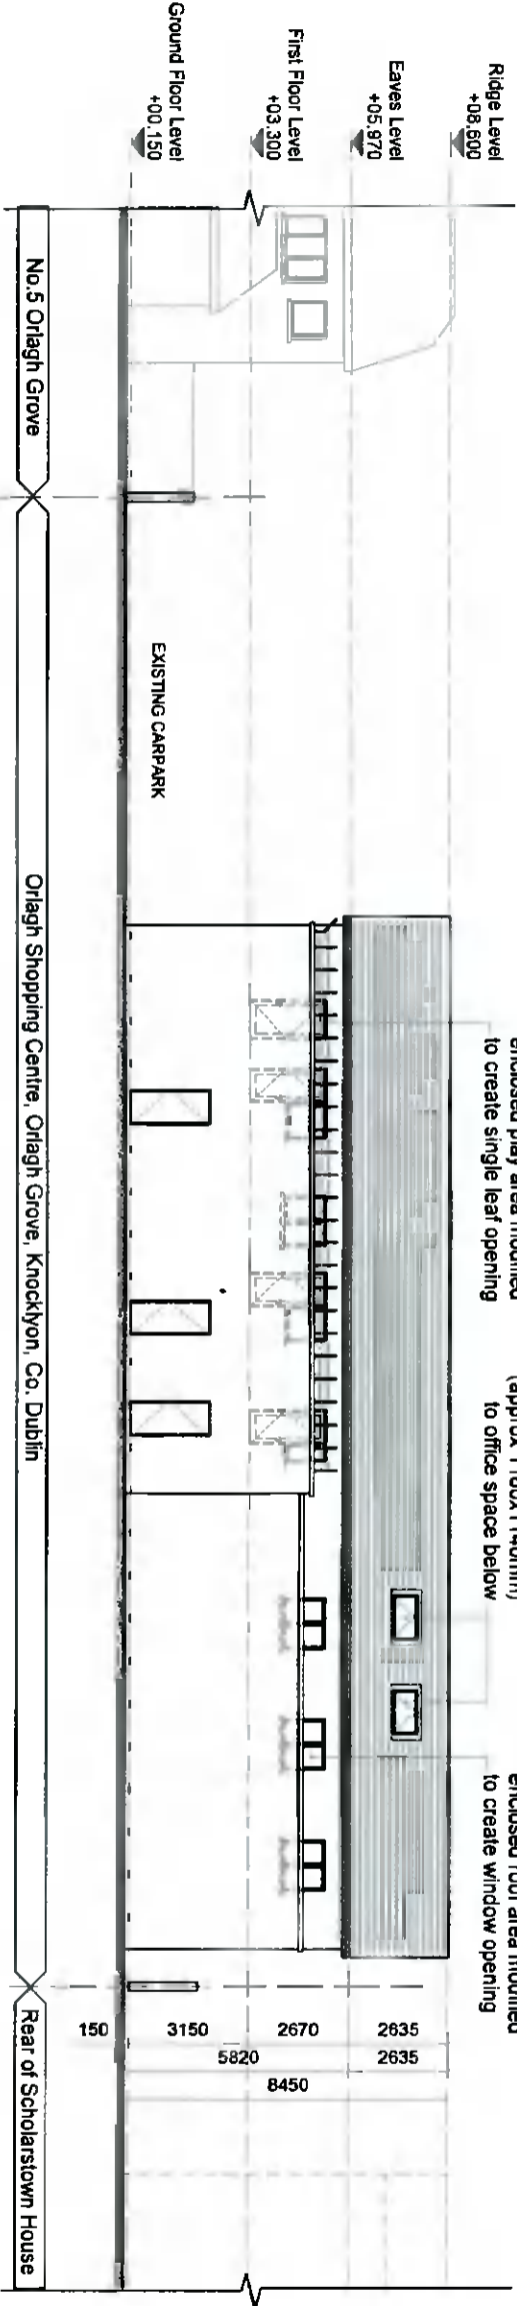


PROPOSED REAR CONTIGUOUS ELEVATION
Scale 1:200

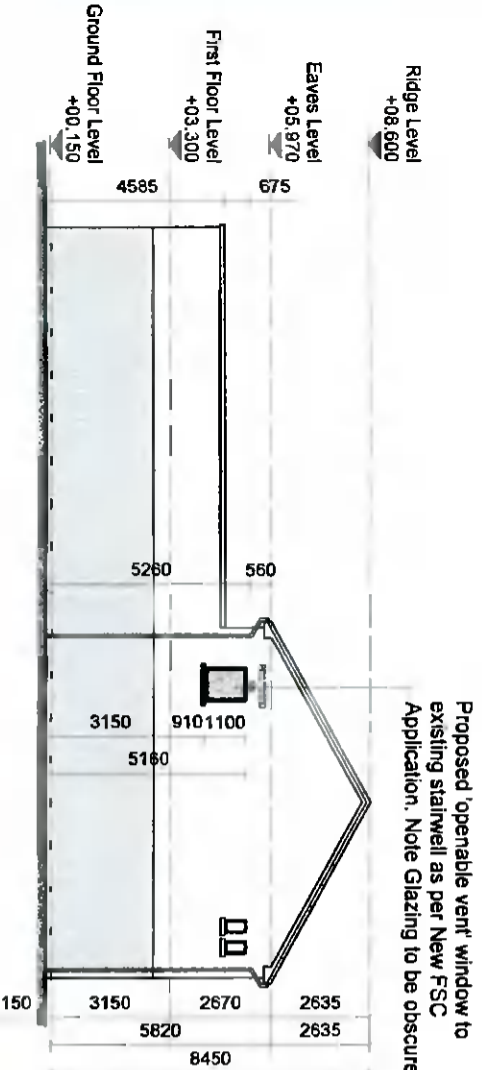

PROPOSED SIDE ELEVATION (NORTHERN)
Scale 1:200

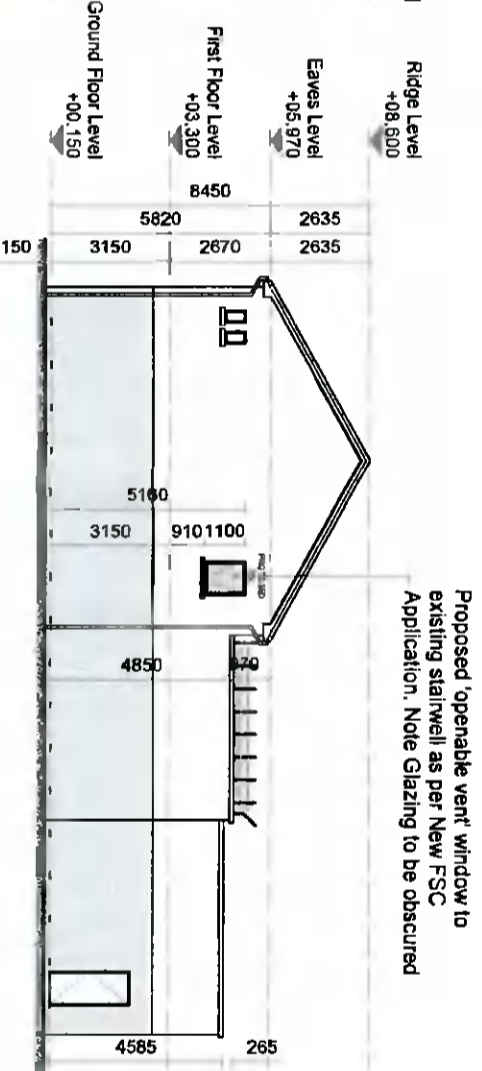

PROPOSED SIDE ELEVATION (SOUTHERN)
Scale 1:200

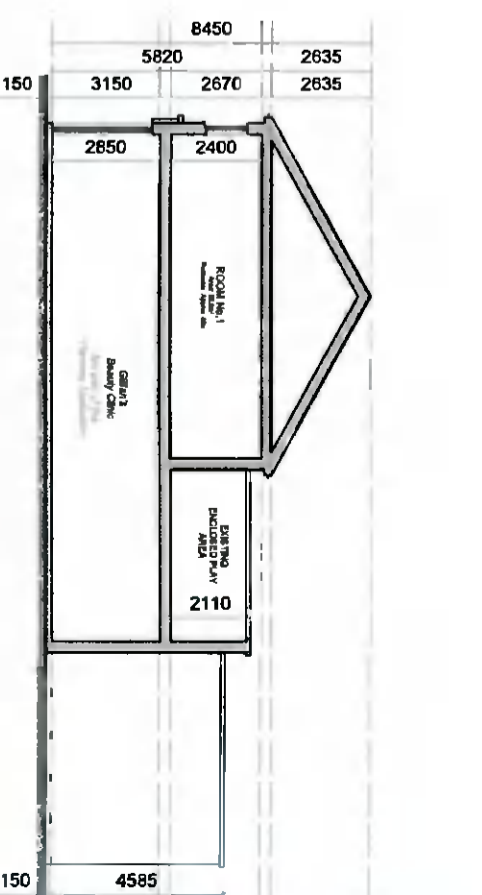

PROPOSED SECTION A-A
Scale 1:200

PLANNING PERMISSION

STEPHEN O'SHEA MRIA I
 Job / client: Orlagh Shopping Centre, Knocklyon, Dublin 16
 drawing: 20-16-PP-1103 - Proposed Elevations & Section A-A
 scale: AS Shown @ A3 date: Aug 2021
 client: Orlagh Shopping Centre
 drawn by: JL
 dwg no: 20-16-PP-1103