


Planning Pack Map

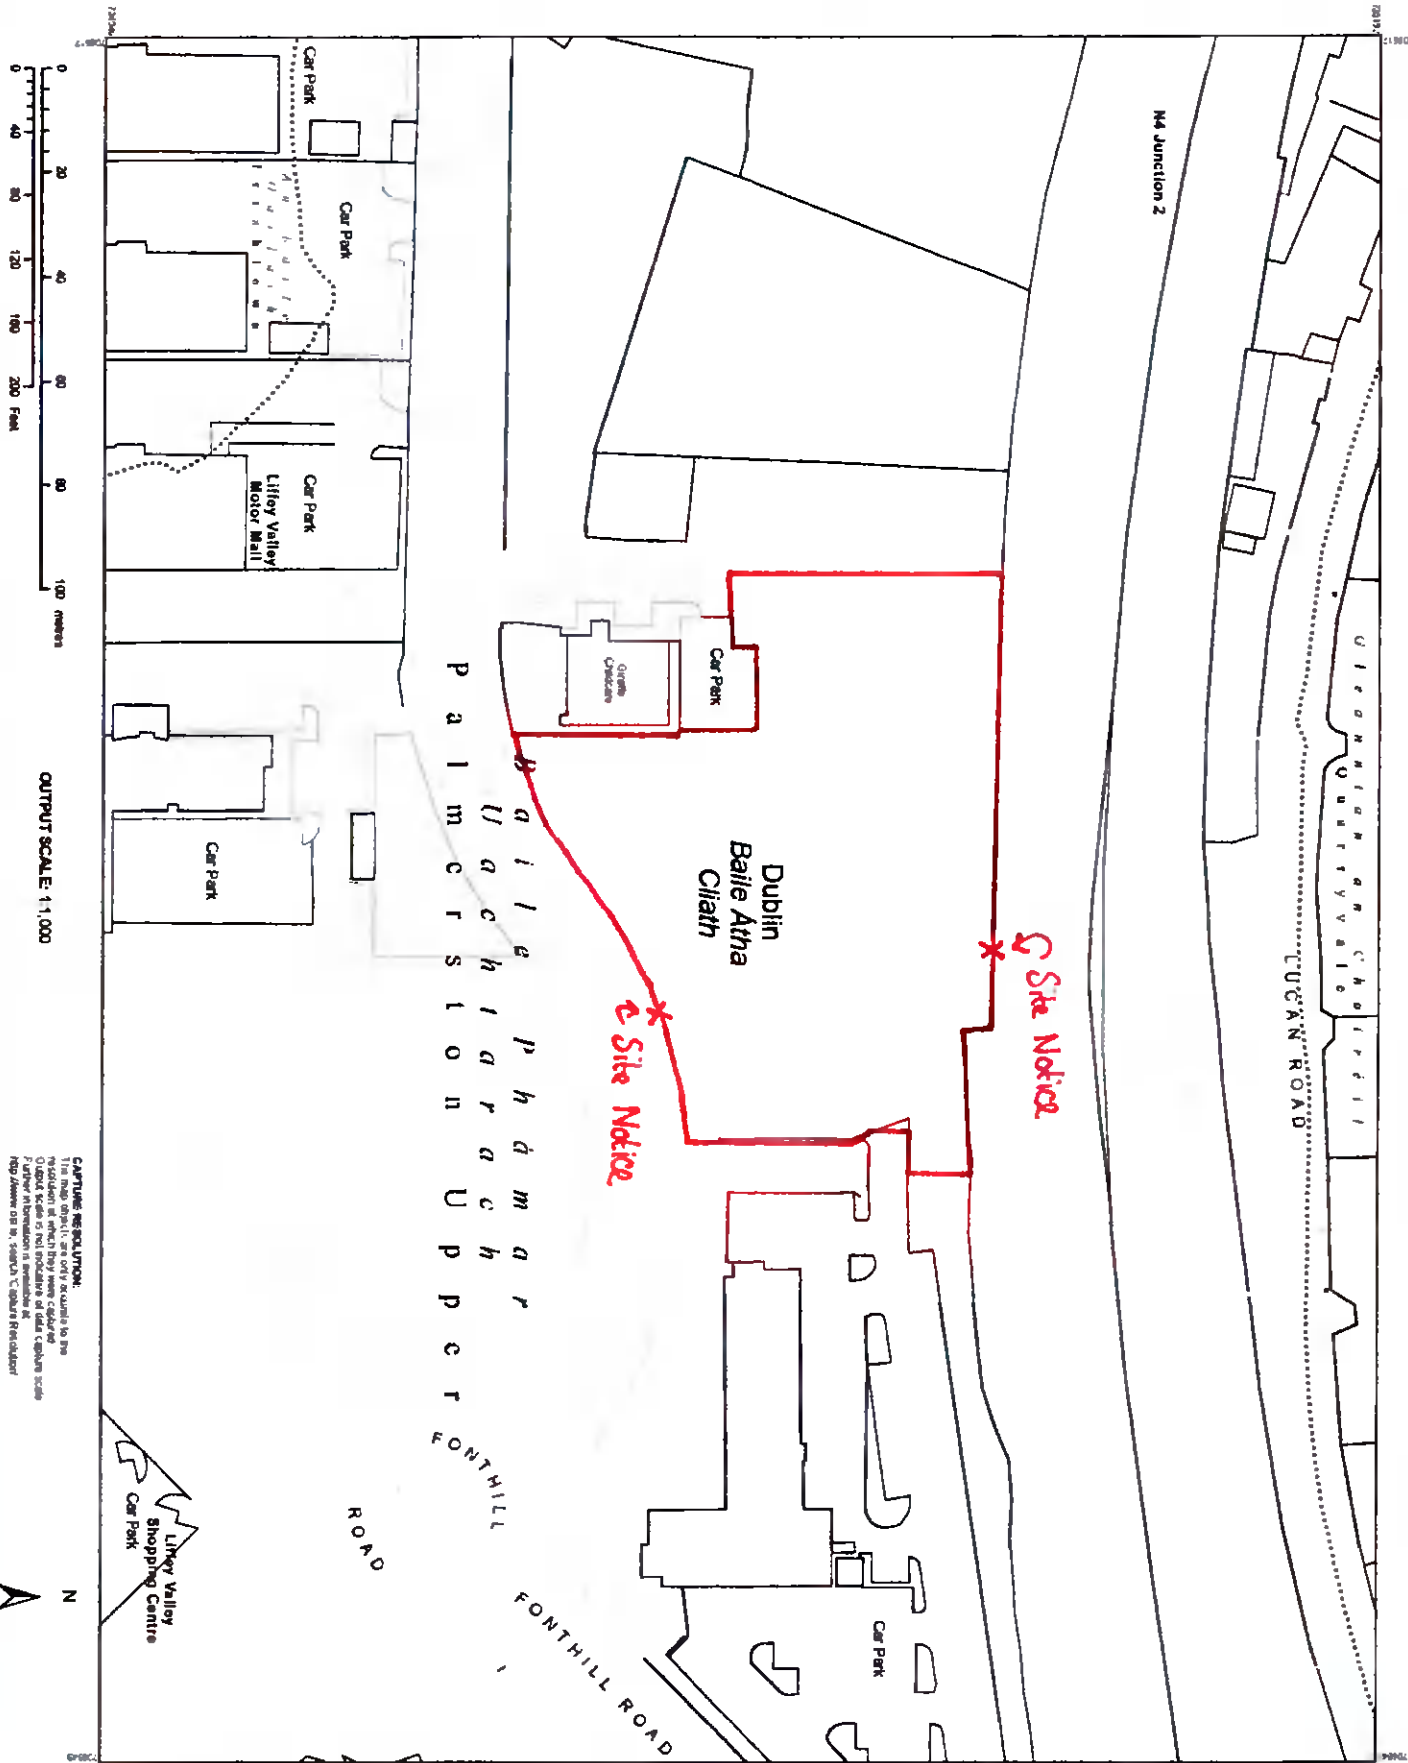

CENTRE COORDINATES:
 TM 708703.735008

PUBLISHED: 21/10/2020
ORDER NO.: 50150230_1

MAP SERIES: 1:2,500
 1:1,000
MAP SHEETS: 3195-D
 2001-04

COMPILED AND PUBLISHED BY:
 Ordnance Survey Ireland,
 Phoenix Park,
 Dublin 8,
 Ireland.

Unauthorised reproduction infringes Ordnance Survey Ireland and Government of Ireland copyright.

All rights reserved. No part of this publication may be copied, reproduced or transmitted in any form or by any means without the prior written permission of the copyright owners.

The representation on this map of a road track or footpath is not evidence of the existence of a right of way.

Ordnance Survey maps never show legal property boundaries, nor do they show ownership of physical features.

© Ordnance Survey Ireland, 2020
 Ordnance Survey Ireland 2020
 www.osi.ie/copyright

LEGEND:

http://www.osi.ie
 search 'Large Scale Legend'

CAPTURE RESOLUTION:
 This map was captured at the resolution of 1:2,500. The output scale is not indicative of data capture scale. Further information is available at: <http://www.osi.ie>, search 'Capture Resolution'

OUTPUT SCALE: 1:1,000

