


Site Location Map

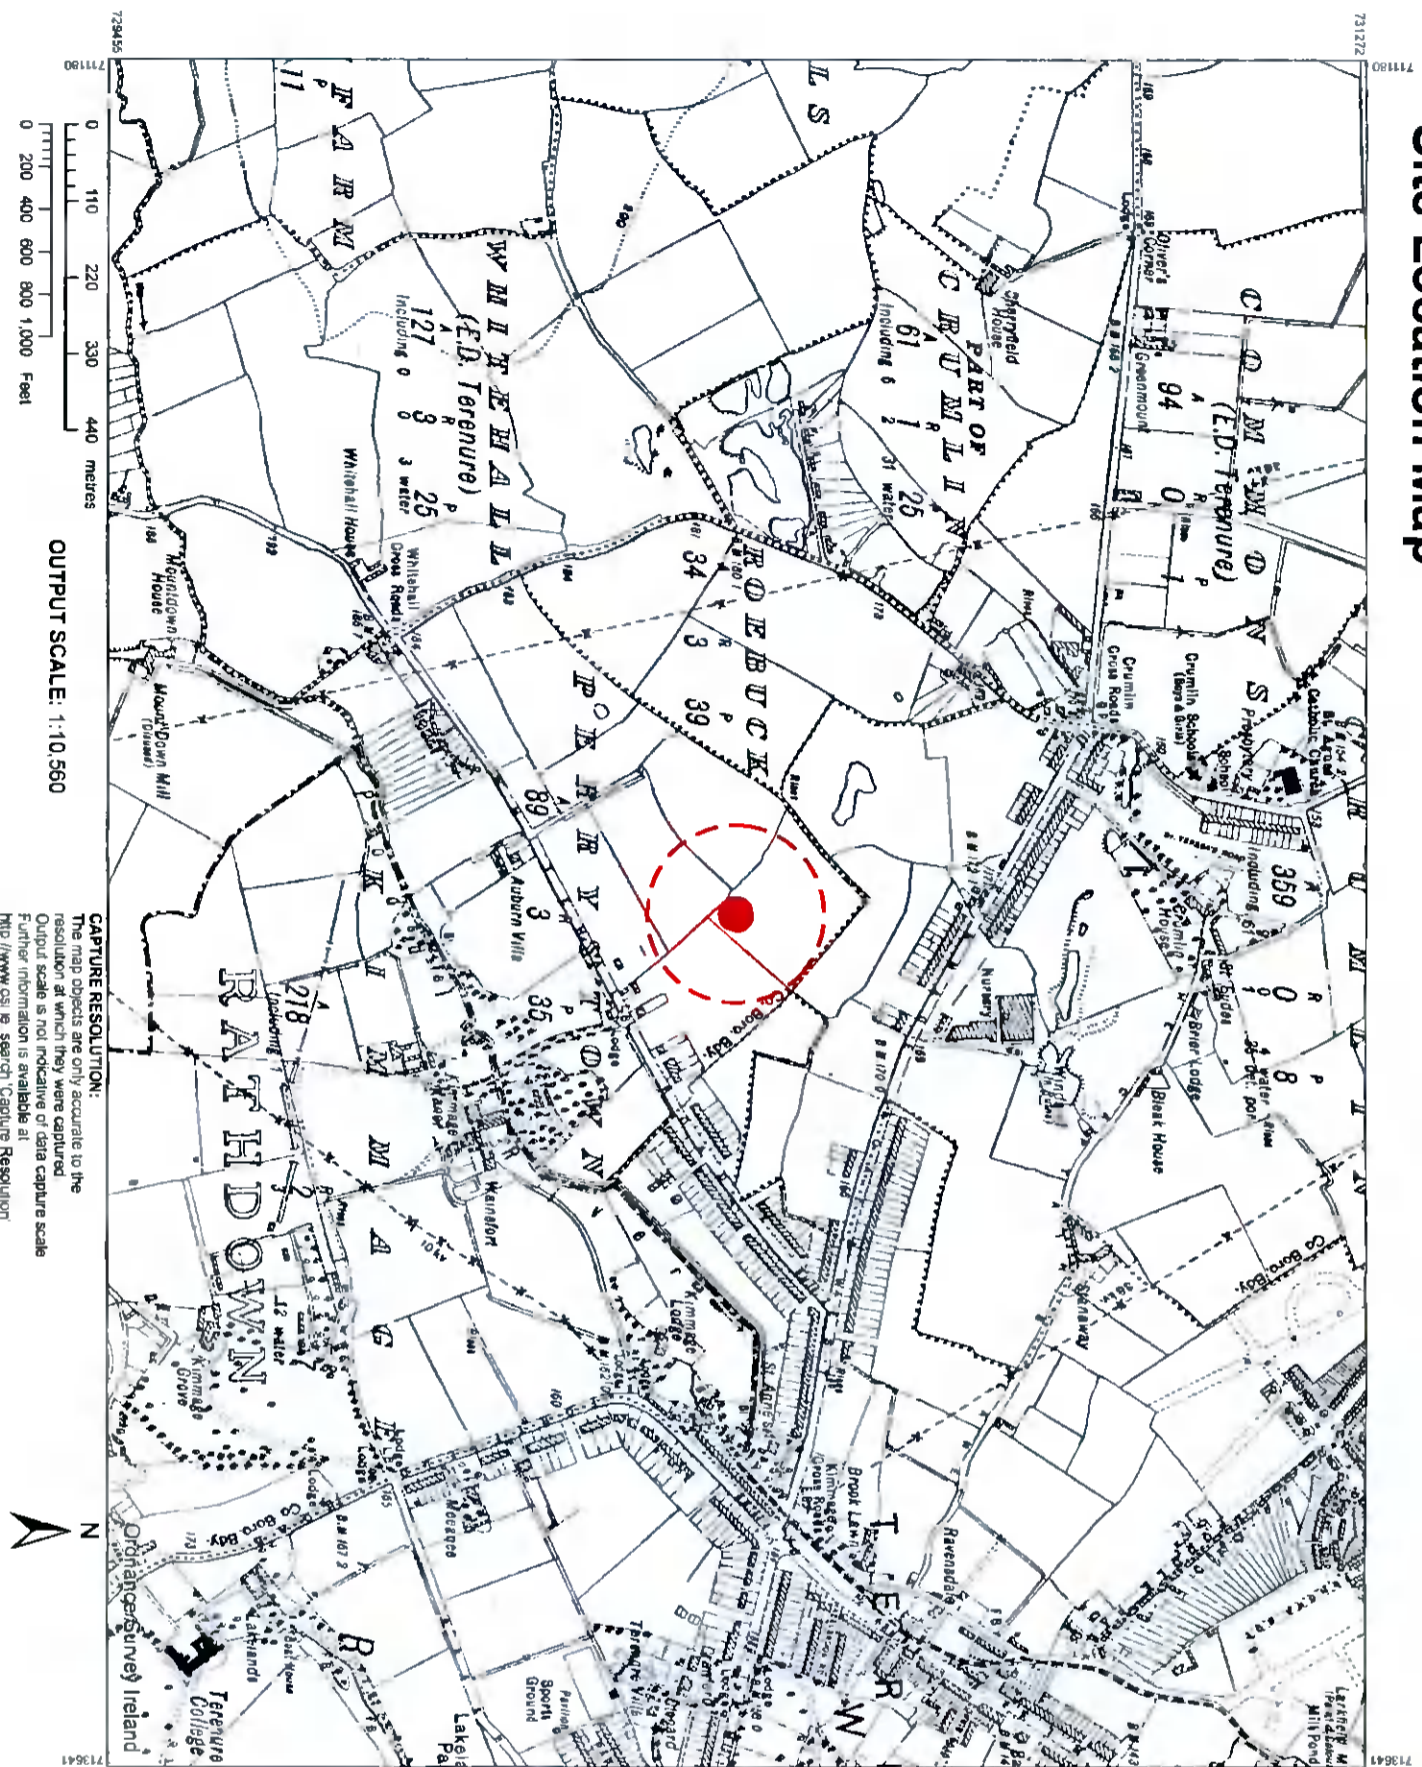

CAPTURE RESOLUTION:
 The map objects are only accurate to the resolution at which they were captured.
 Output scale is not indicative of data capture scale.
 Further information is available at <http://www.osi.ie> search 'Capture Resolution'



LEGEND:
<http://www.osi.ie>
 search 'Large Scale Legend'

COMPILED AND PUBLISHED BY:
 Ordnance Survey Ireland
 Phoenix Park,
 Dublin 8,
 Ireland.

UNAUTHORISED REPRODUCTION
 infringes Ordnance Survey Ireland
 and Government of Ireland
 copyright.

ALL RIGHTS RESERVED.
 No part of this publication may
 be copied, reproduced
 or transmitted in any form
 or by any means without the prior
 written permission of
 the copyright owners.

THE REPRESENTATION ON THIS MAP
 of a road, track or footpath
 is not evidence of the existence
 of a right of way.

ORDNANCE SURVEY MAPS
 never show legal property
 boundaries, nor do they
 show ownership of
 physical features.

© Surbhitreach Ordnais Eireann,
 2021
 © Ordnance Survey Ireland, 2021
www.osi.ie/copyright



CENTRE COORDINATES:
 ITM 712411, 730364
PUBLISHED: 06/10/2021
ORDER NO.: 50224634_1
MAP SERIES: 6 Inch Raster
MAP SHEETS: DN022

NOTES

SITE LOCATION

SITE LOCATION MAP (RECORD PLACE MAP)
NO. 101 MUCKROSS AVENUE, DUBLIN 12
 SCALE: NTS



OUTPUT SCALE: 1:10,560

<p>CDP Architecture</p> <p>PLANNING</p>	<p>DATE: 01.08.2021</p> <p>SCALE: 1:10,560</p> <p>CHECKED: [Signature]</p> <p>DRAWING TITLE: SITE LOCATION MAP (RECORD PLACE MAP)</p> <p>CLIENT: CIARAN AND MICHELLE KAVANAGH</p> <p>PROPOSED NEW EXTENSION AT NO. 101 MUCKROSS AVENUE, PERRYSTOWN, DUBLIN 12</p>
--	---